
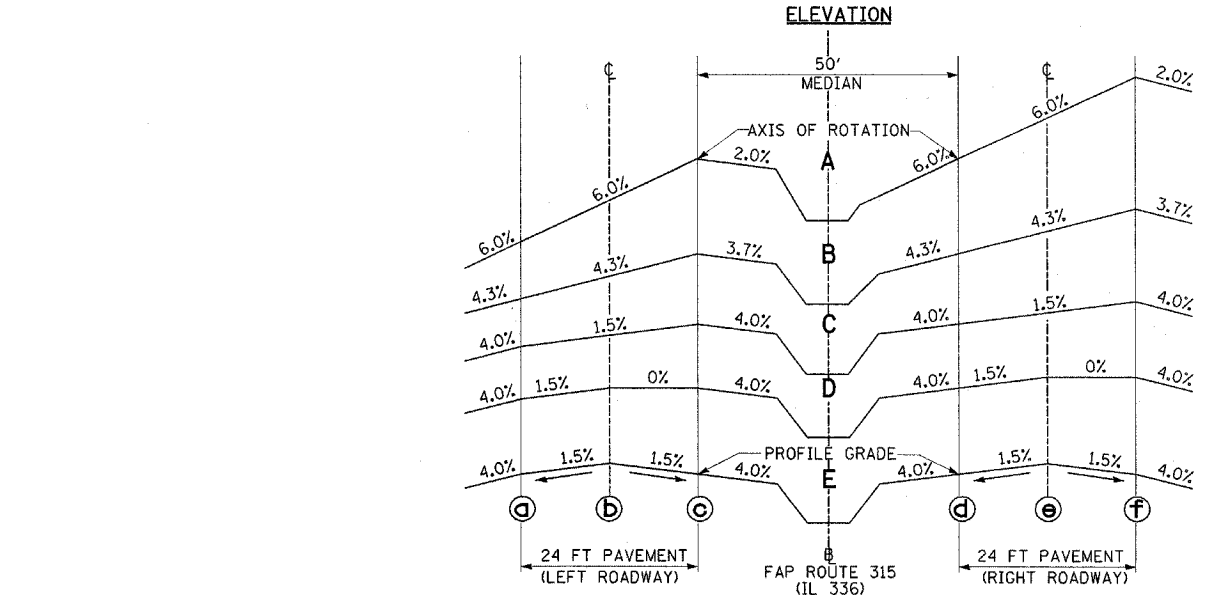


SUPERELEVATION DETAILS
(SE ATTAINED STA 1+91.16 TO 4+71.32)

ELEVATIONS						
	a	b	c	d	e	f
3	577.91	577.91	577.91	577.91	577.91	577.91
4	581.97	582.45	582.93	582.93	583.41	583.89
5	583.84	584.56	585.28	585.28	586.00	586.72

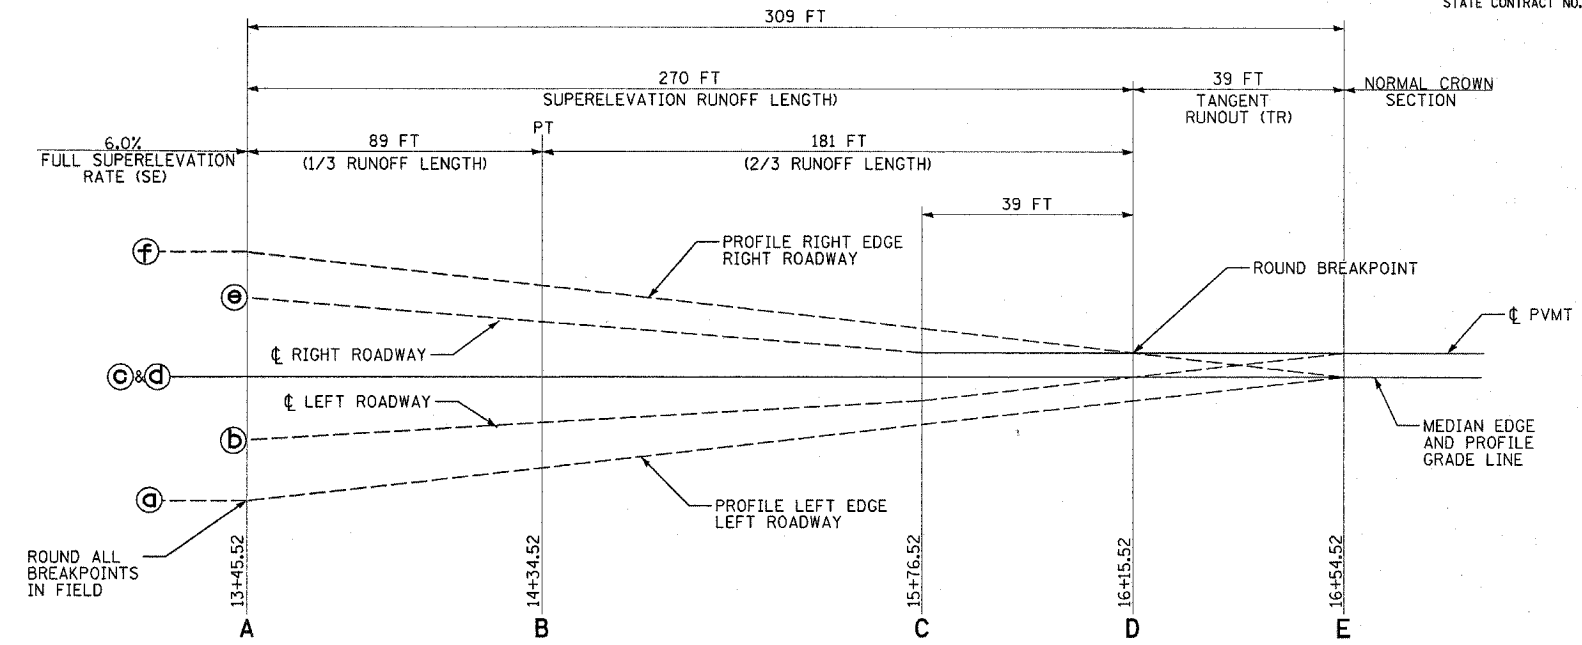

SUPERELEVATION DETAILS
(SE REMOVED STA 13+45.52 TO 16+54.52)

ELEVATIONS						
	a	b	c	d	e	f
A	606.84	607.56	608.28	608.28	609.00	609.72
B	609.59	610.10	610.62	610.62	611.14	611.65
C	613.99	614.17	614.35	614.35	614.53	614.71
D	615.20	615.38	615.38	615.38	615.56	615.56
E	616.40	616.58	616.40	616.40	616.58	616.40

REVISIONS	
NAME	DATE

ILLINOIS DEPARTMENT OF TRANSPORTATION

SUPERELEVATION DETAILS
IL ROUTE 336
CURVE IL336-3

SCALE: VERT. NONE
HORIZ. NONE
DATE 7/14/03

DRAWN BY HH
CHECKED BY SRD

Plot Date: 7/18/2006
Plot Time: 3:29:18 PM
Plotted By: bschmidt
Pen Table: lotr+bl
Filename: I:\03033\road\1\construction\plans\056_cbr\slitemsuper.dgn