
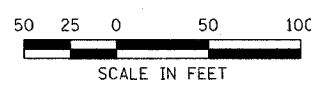
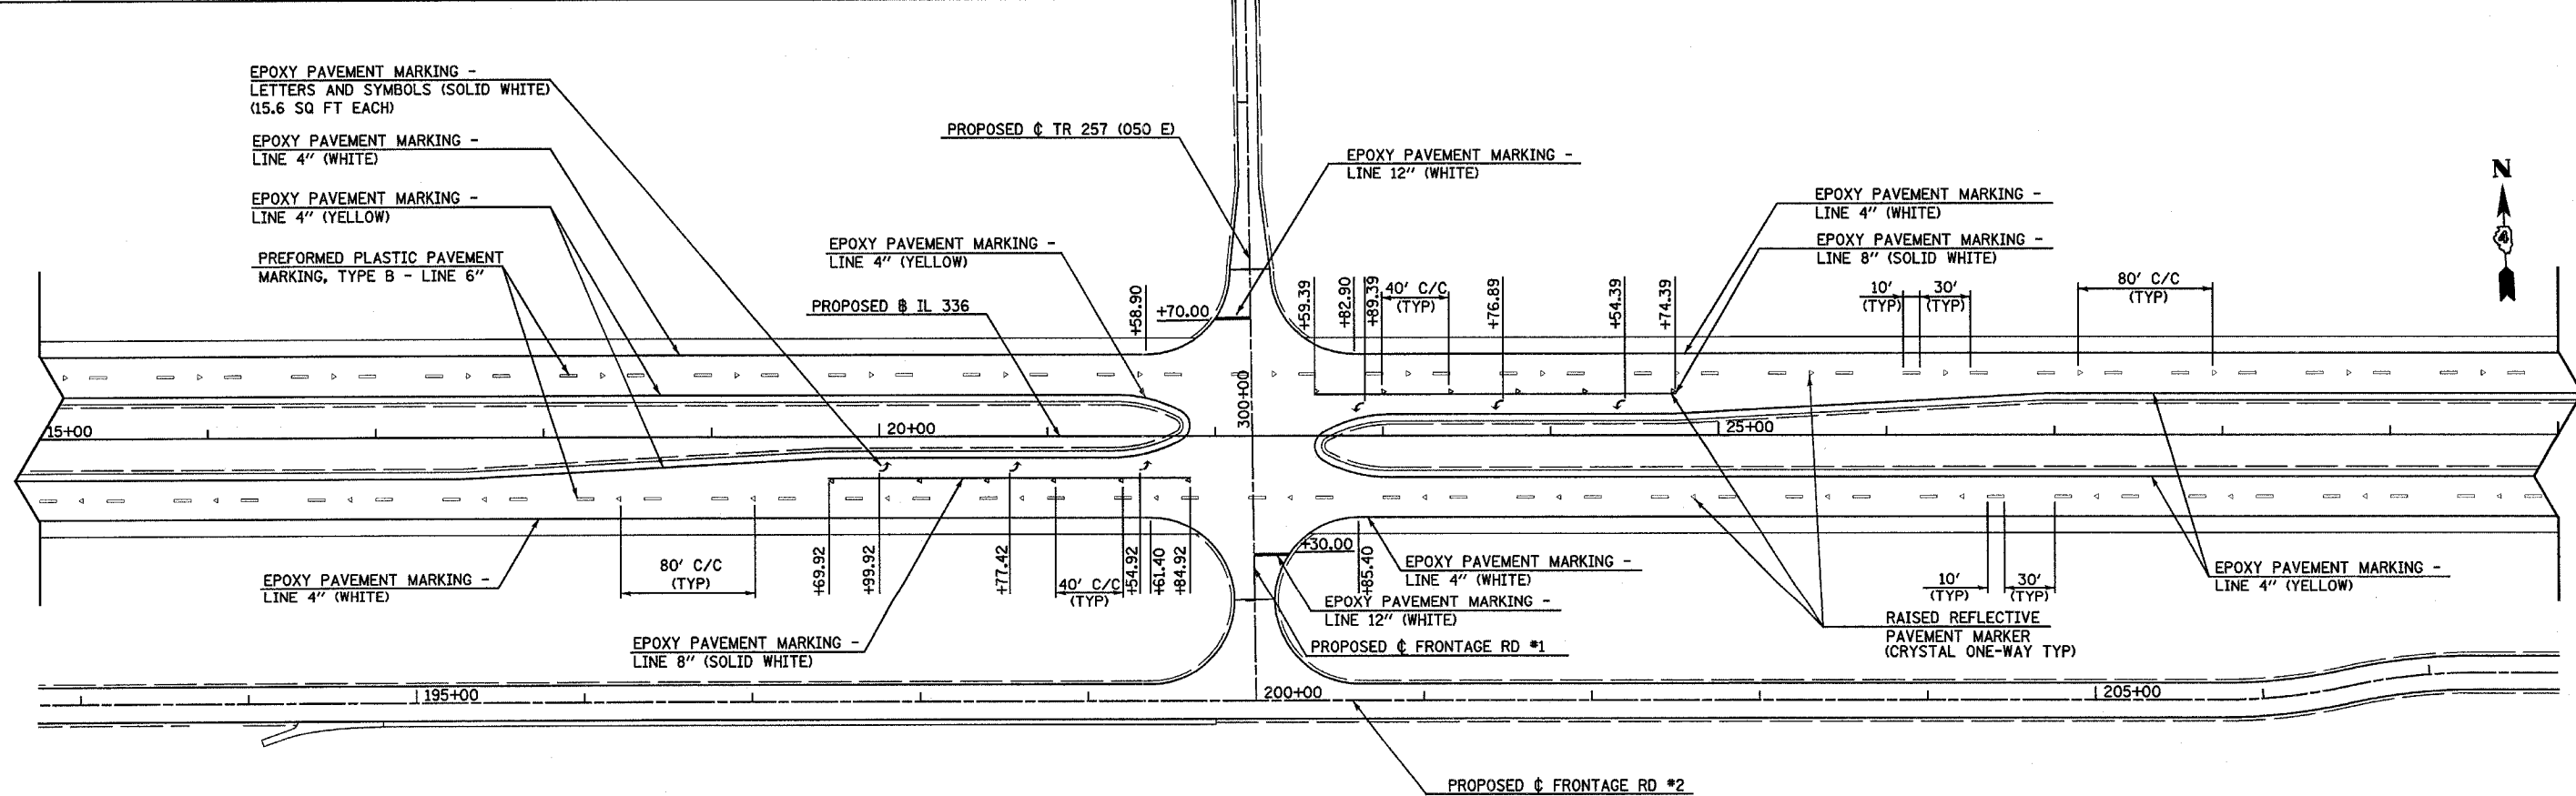
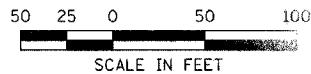


F.A.P. RTE.	SECTION	COUNTY	TOTAL SHEETS	SHEET NO.
315	(34-6,55-1)	HANCOCK/MCDONOUGH	433	168
STA. 15+00		TO STA. 30+00		
FED. ROAD DIST. NO.	ILLINOIS	FED. AID PROJECT	STATE CONTRACT NO. 68206	

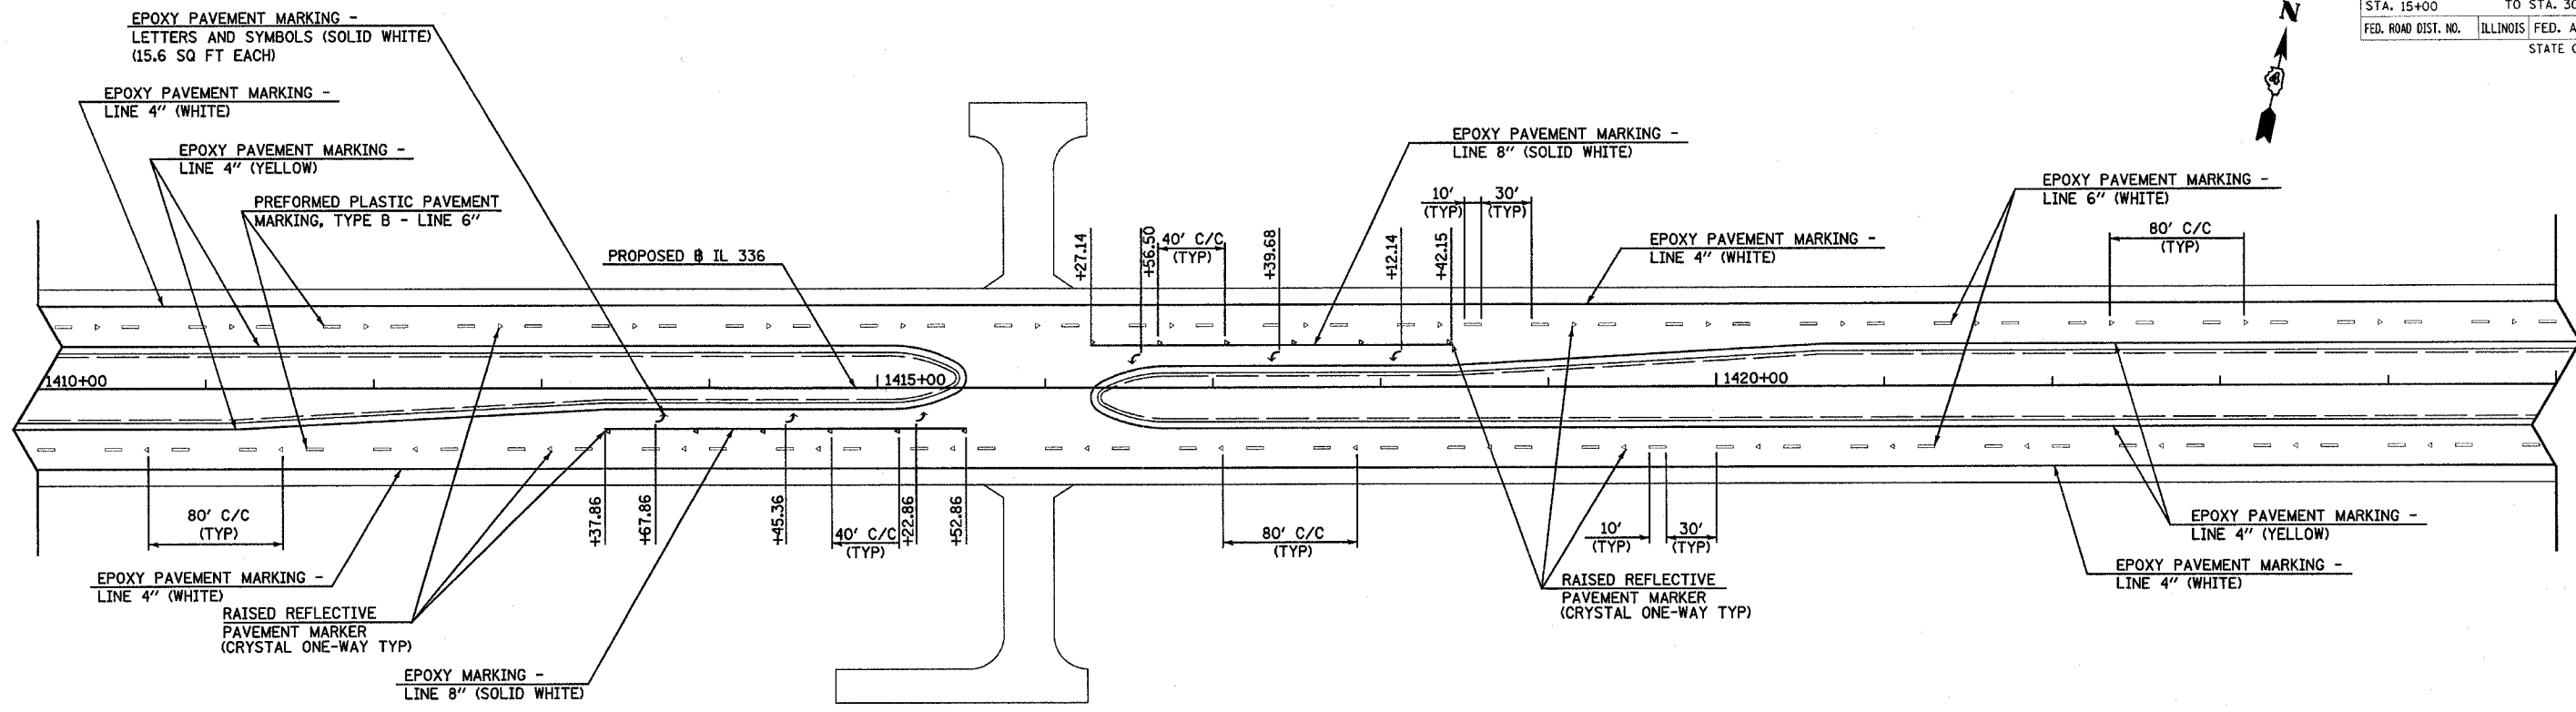

Plot Date: 8/20/2006  
 Plot Time: 8:41:22 PM  
 Plotted By: sdonohue  
 Pen Tables: loc+tbl  
 Filename: I:\D3033\loc+tbl\loc+tbl.dgn