
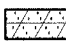
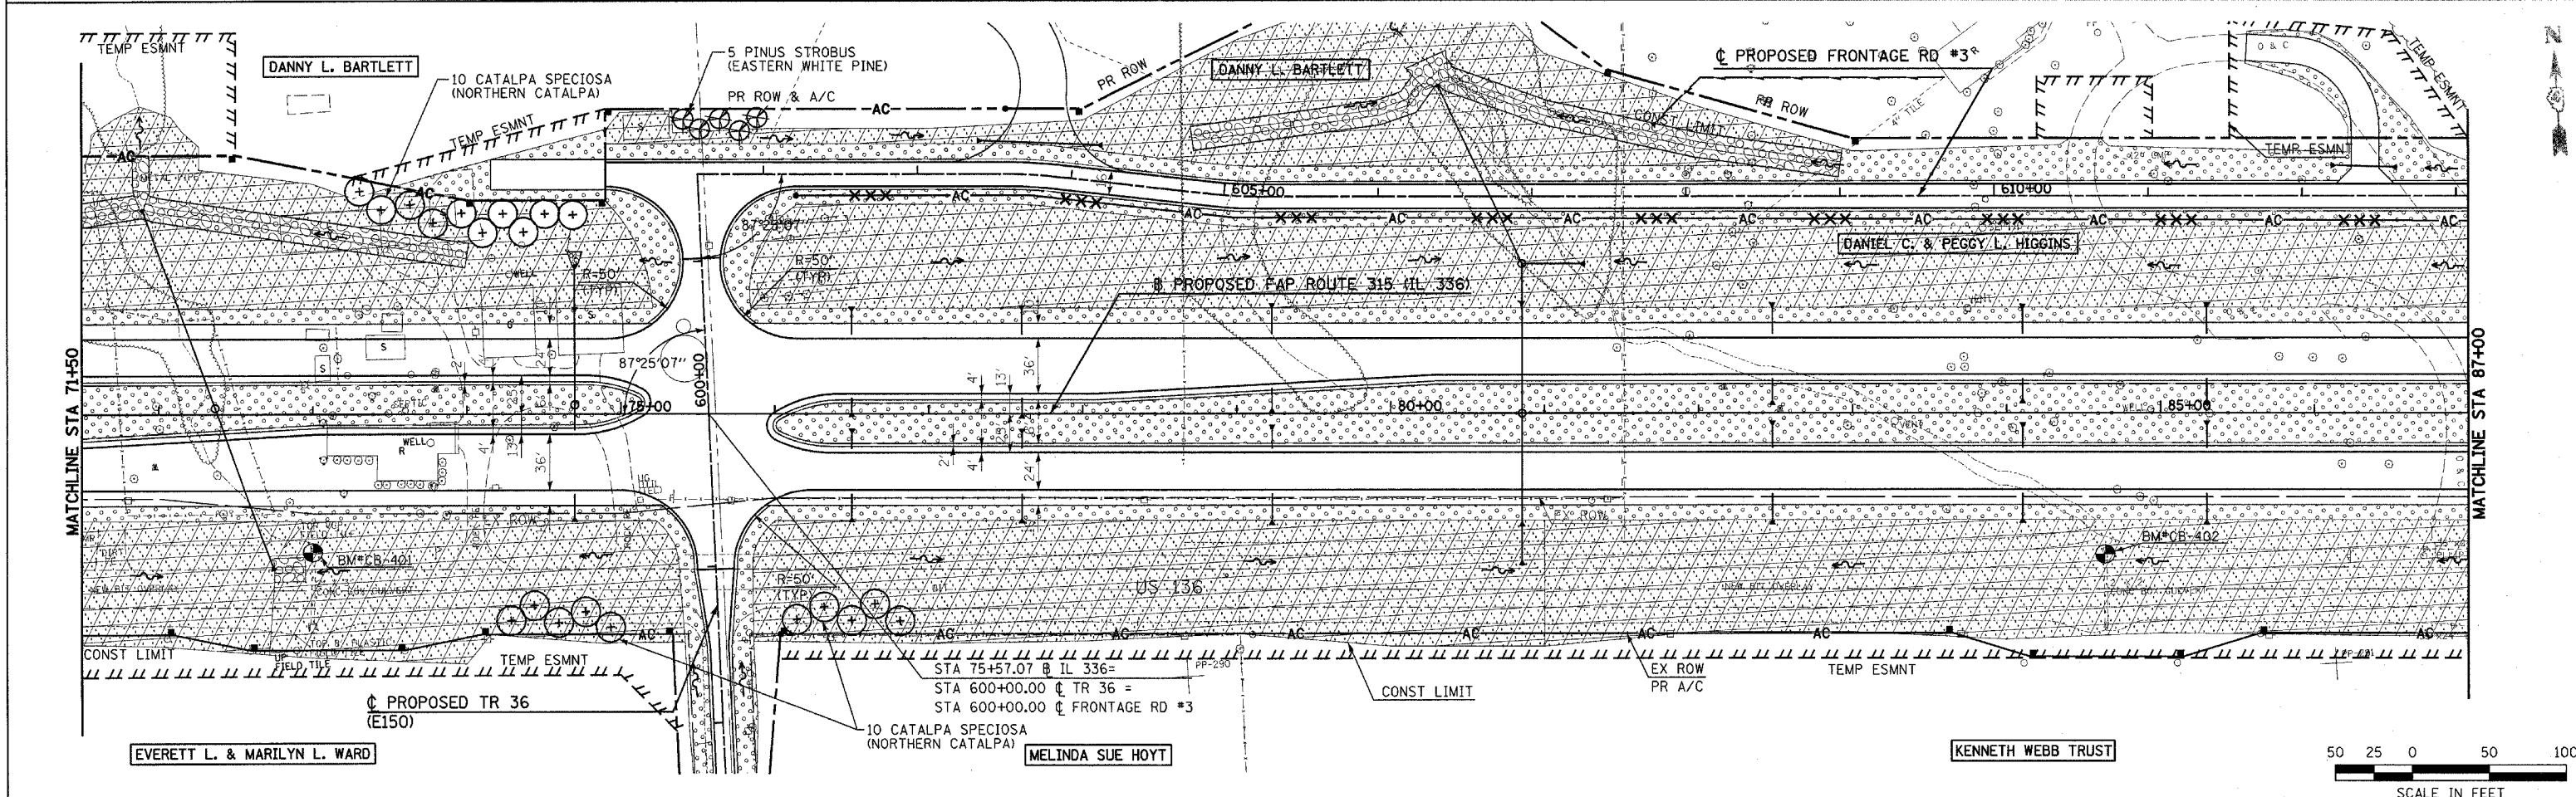
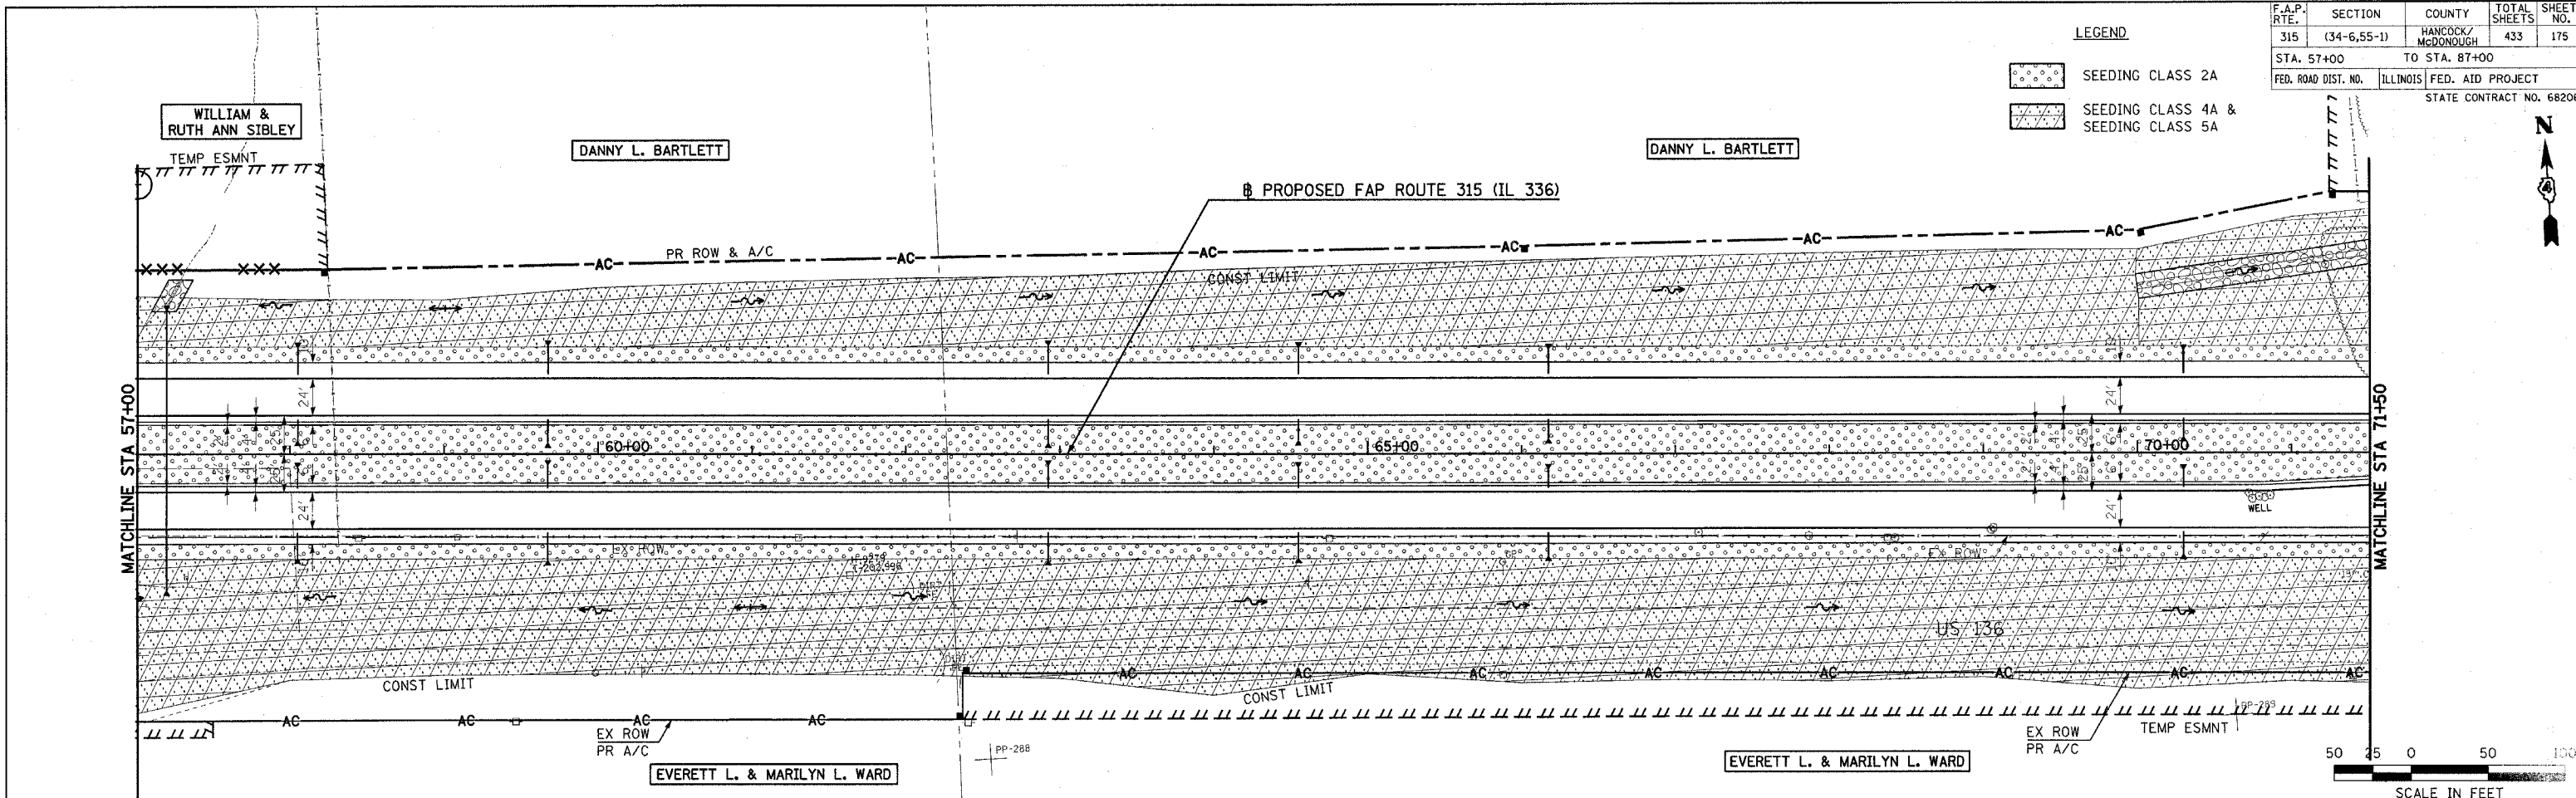


F.A.P. RTE.	SECTION	COUNTY	TOTAL SHEETS	SHEET NO.
315	(34-6,55-1)	HANCOCK / McDONOUGH	433	175
STA. 57+00		TO STA. 87+00		
FED. ROAD DIST. NO.	ILLINOIS	FED. AID PROJECT		
STATE CONTRACT NO. 68206				

LEGEND

-  SEEDING CLASS 2A
-  SEEDING CLASS 4A & SEEDING CLASS 5A



Plot Date: 7/18/2006
 Plot Time: 3:50:49 PM
 Plotted By: bicmndr
 User: bicmndr
 File Name: I:\030033\road\1\construction\plans\166_169\m157.dgn