
 
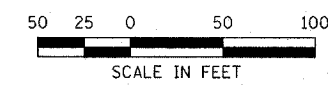
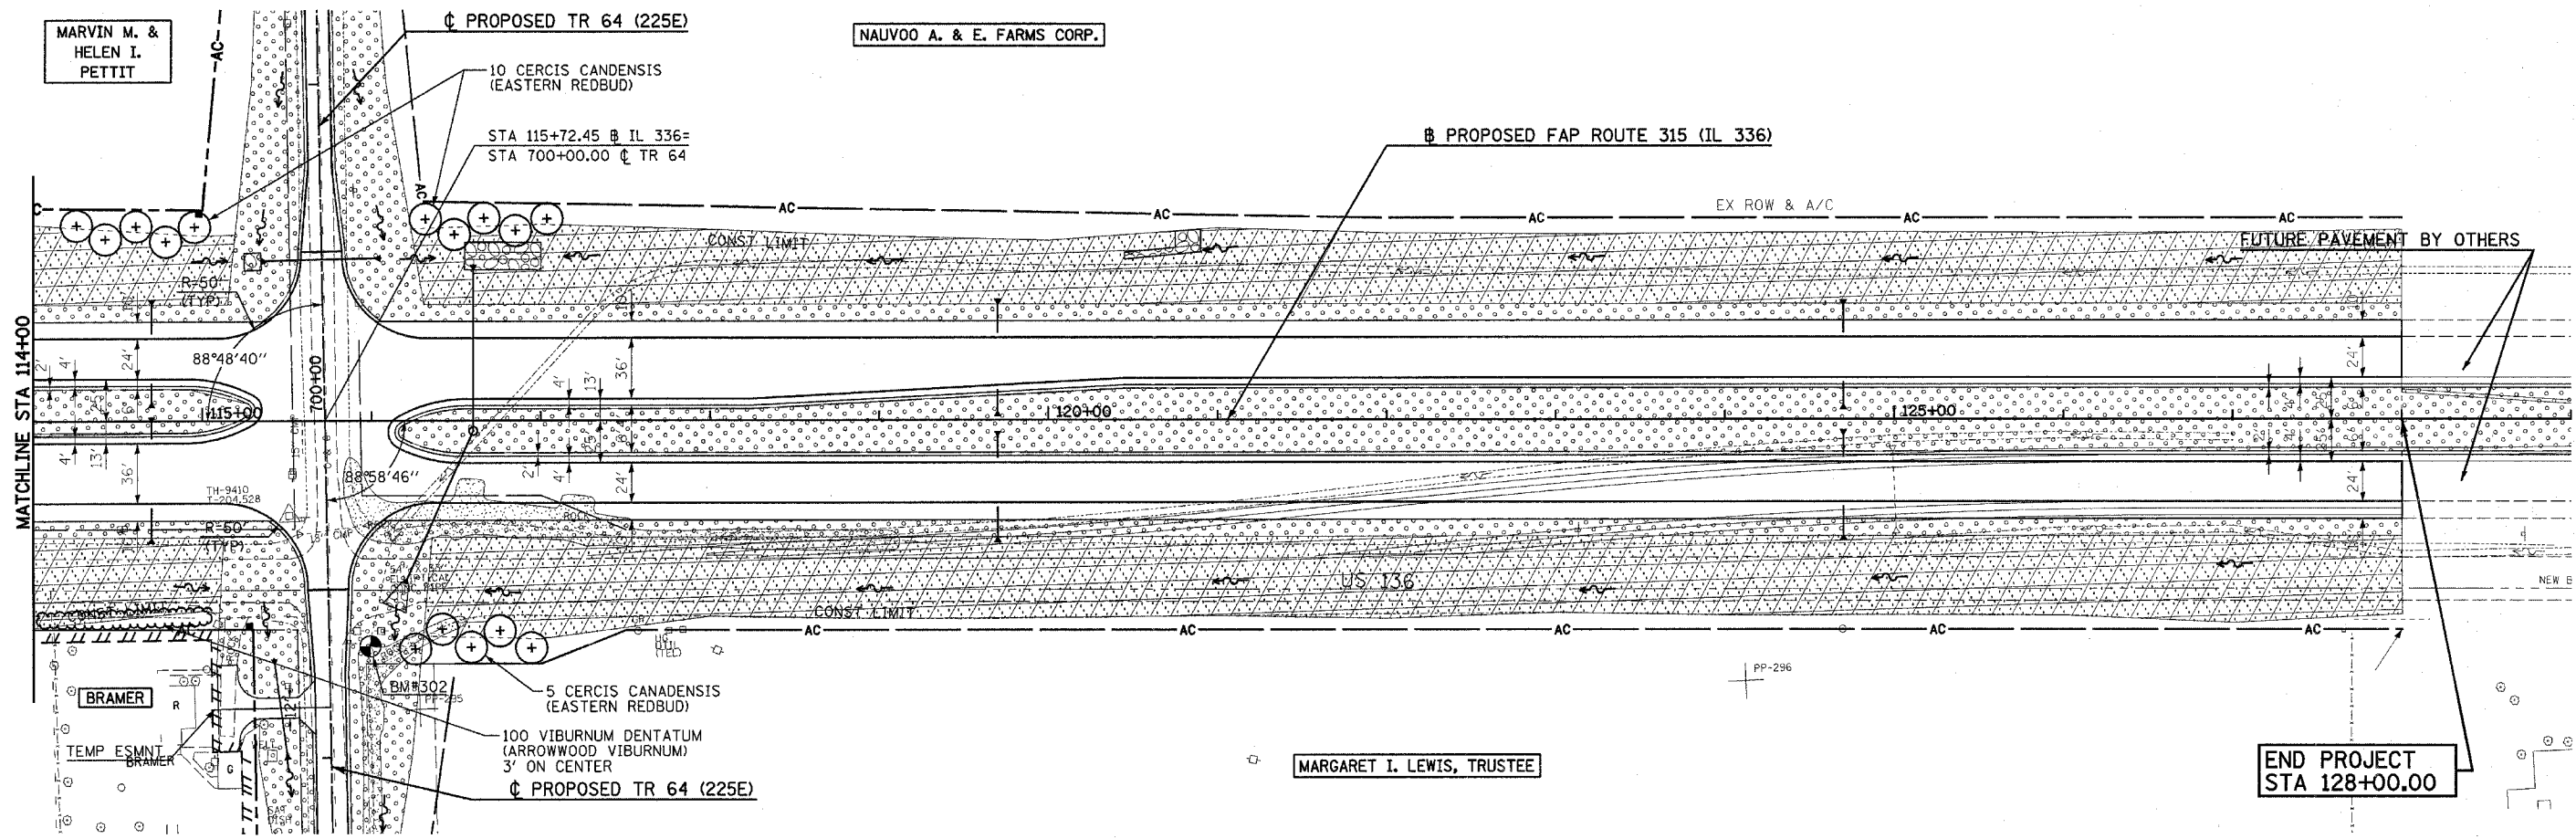


| F.A.P. RTE.              | SECTION     | COUNTY            | TOTAL SHEETS | SHEET NO. |
|--------------------------|-------------|-------------------|--------------|-----------|
| 315                      | (34-6,55-1) | HANCOCK/MCDONOUGH | 433          | 177       |
| STA. 114+00              |             | TO STA. 129+00    |              |           |
| FED. ROAD DIST. NO.      | ILLINOIS    | FED. AID PROJECT  |              |           |
| STATE CONTRACT NO. 68206 |             |                   |              |           |

LEGEND

-  SEEDING CLASS 2A
-  SEEDING CLASS 4A & SEEDING CLASS 5A



Plot Date: 7/18/2006  
 Plot Time: 3:50:31 PM  
 Plotted By: bschmidt  
 File Name: I:\03033\road\1\construction\plans\188\183.mxd