



STATE OF ILLINOIS
DEPARTMENT OF TRANSPORTATION

ROUTE NO.	SECTION	COUNTY	TOTAL SHEETS	SHEET NO.	SHEET NO. 8 36 SHEETS
F.A.P. 315	34-6, 55-1	HANCOCK	433	206	
FED. ROAD DIST. NO. 7	ILLINOIS	FED. AID PROJECT			

Contract #68206

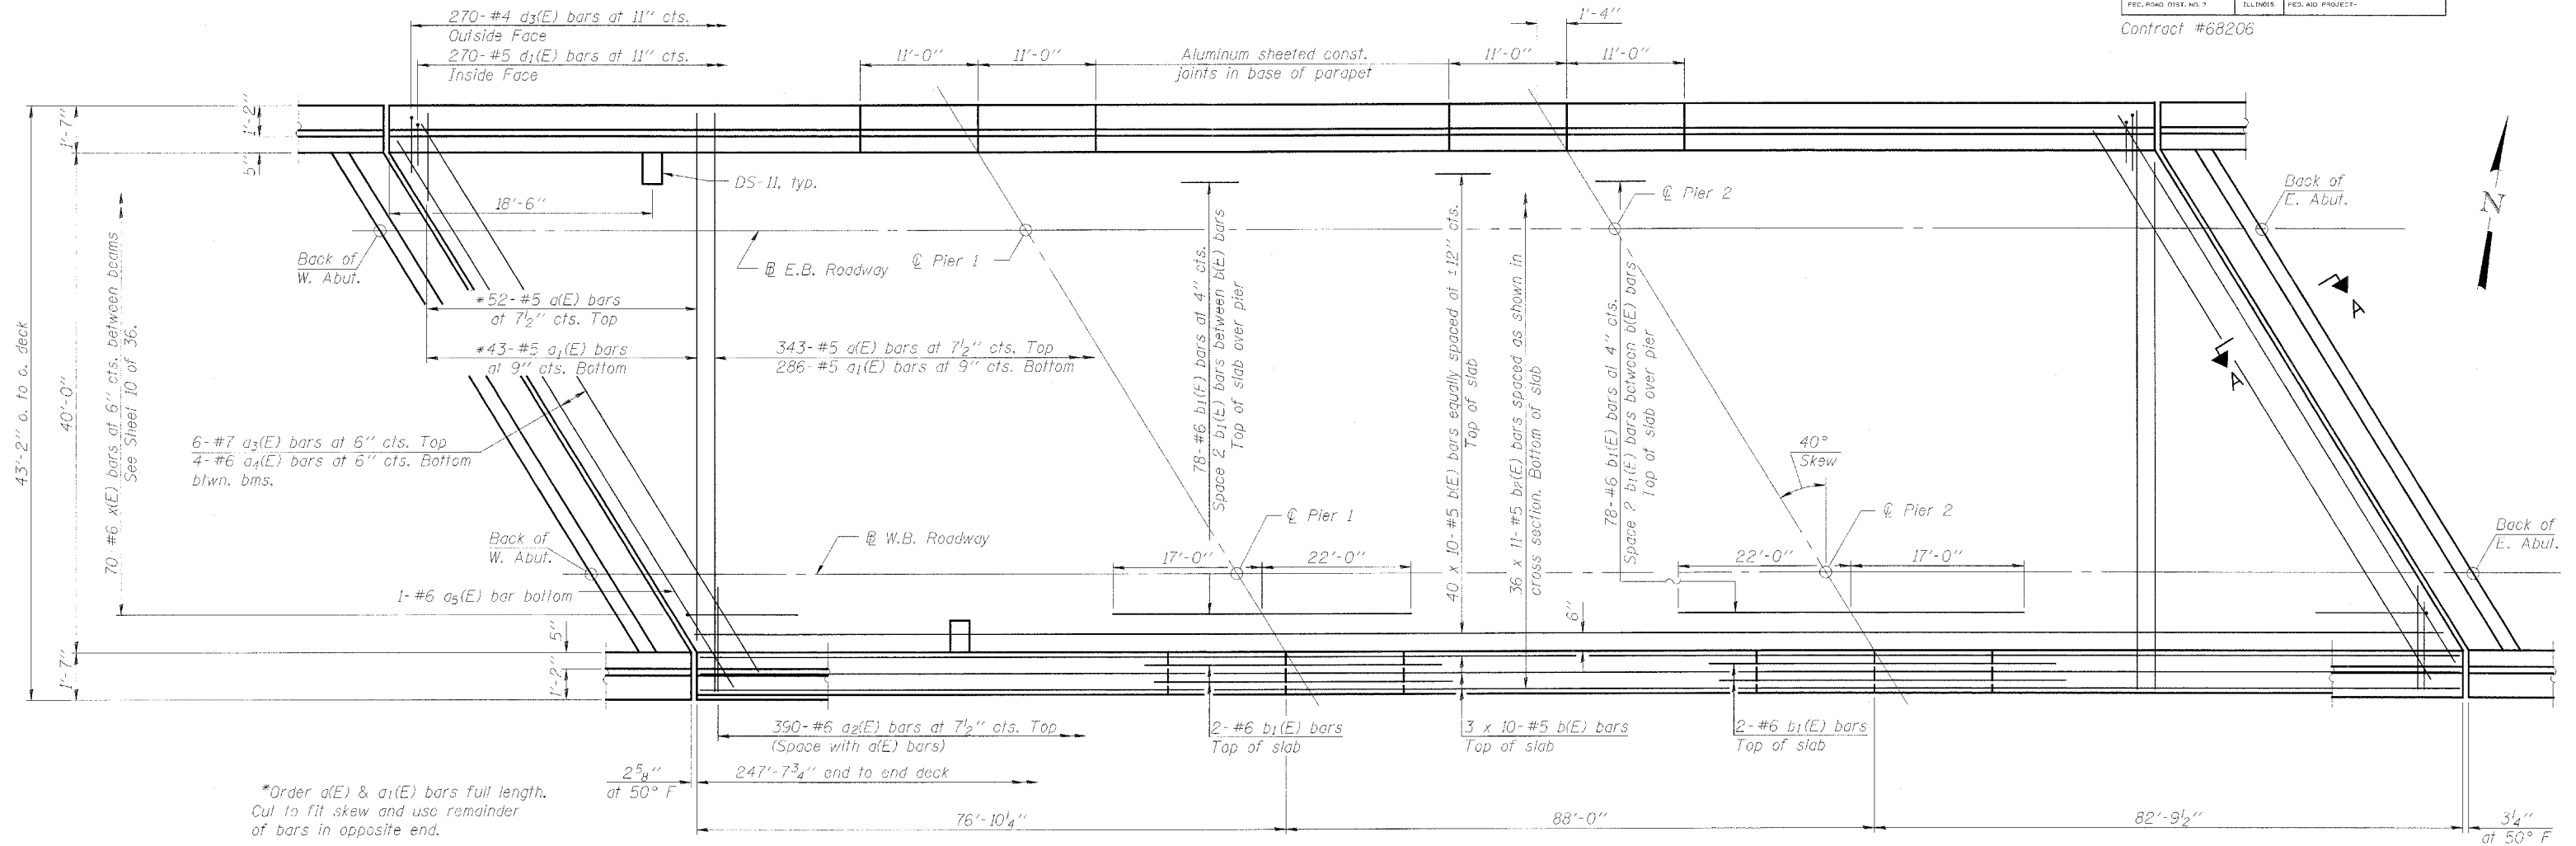

PLAN

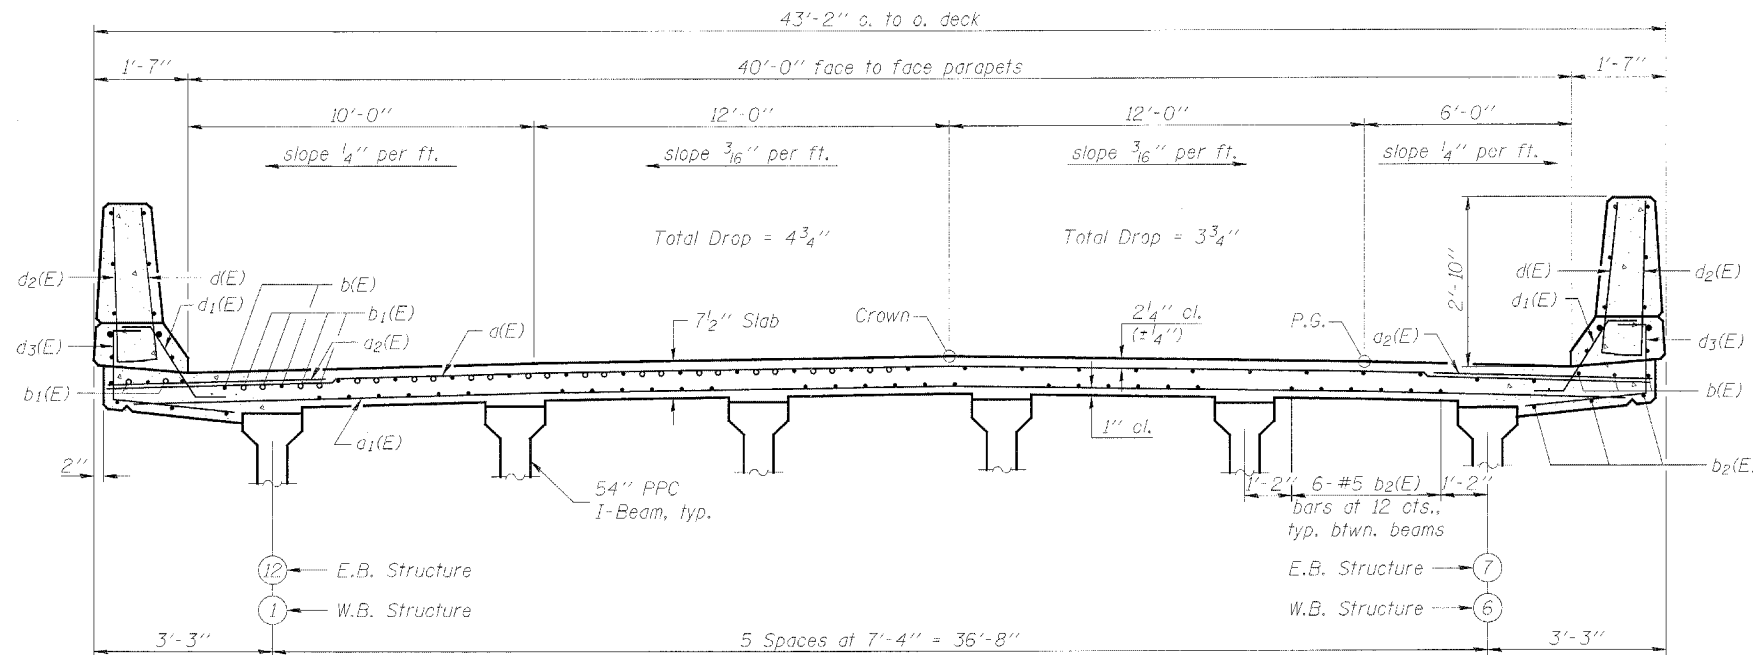

CROSS SECTION

(W.B. Structure Looking East)
(E.B. Structure Looking West)

Notes:
See sheet 9 of 36 for superstructure details and Bill of Material.
For Section A-A and diaphragm details see sheet 10 of 36.
Reinforcement bars designated (E) shall be epoxy coated.
Bars indicated thus 20 x 3-#5 etc. indicates 20 lines of bars with 3 lengths per line.
See sheet 9 of 36 for parapet reinforcement.

MIN. BAR LAP
#5 bars = 3'-3"

DESIGNED	KLH
CHECKED	FML
DRAWN	EML
CHECKED	KLH

HORNER & SHIFRIN, INC.
ENGINEERS ■ ARCHITECTS ■ PLANNERS

SUPERSTRUCTURE DETAILS I
ILLINOIS ROUTE 336 OVER
EAST FORK OF THE LAMOINE RIVER
F.A.P. ROUTE 315 - SECTION 34-6, 55-1
HANCOCK COUNTY; STA. 1432+02.61
STRUCTURE NO. 034-0511 (E.B.)
STRUCTURE NO. 034-0512 (W.B.)