



F.A.P. RTE.	SECTION	COUNTY	TOTAL SHEETS	SHEET NO.
315	(34-6,55-1)	HANCOCK/MCDONOUGH	433	236
STA. 1429+00		TO STA. 31+00		
FED. ROAD DIST. NO.		ILLINOIS FED. AID PROJECT		
STATE CONTRACT NO. 68206				

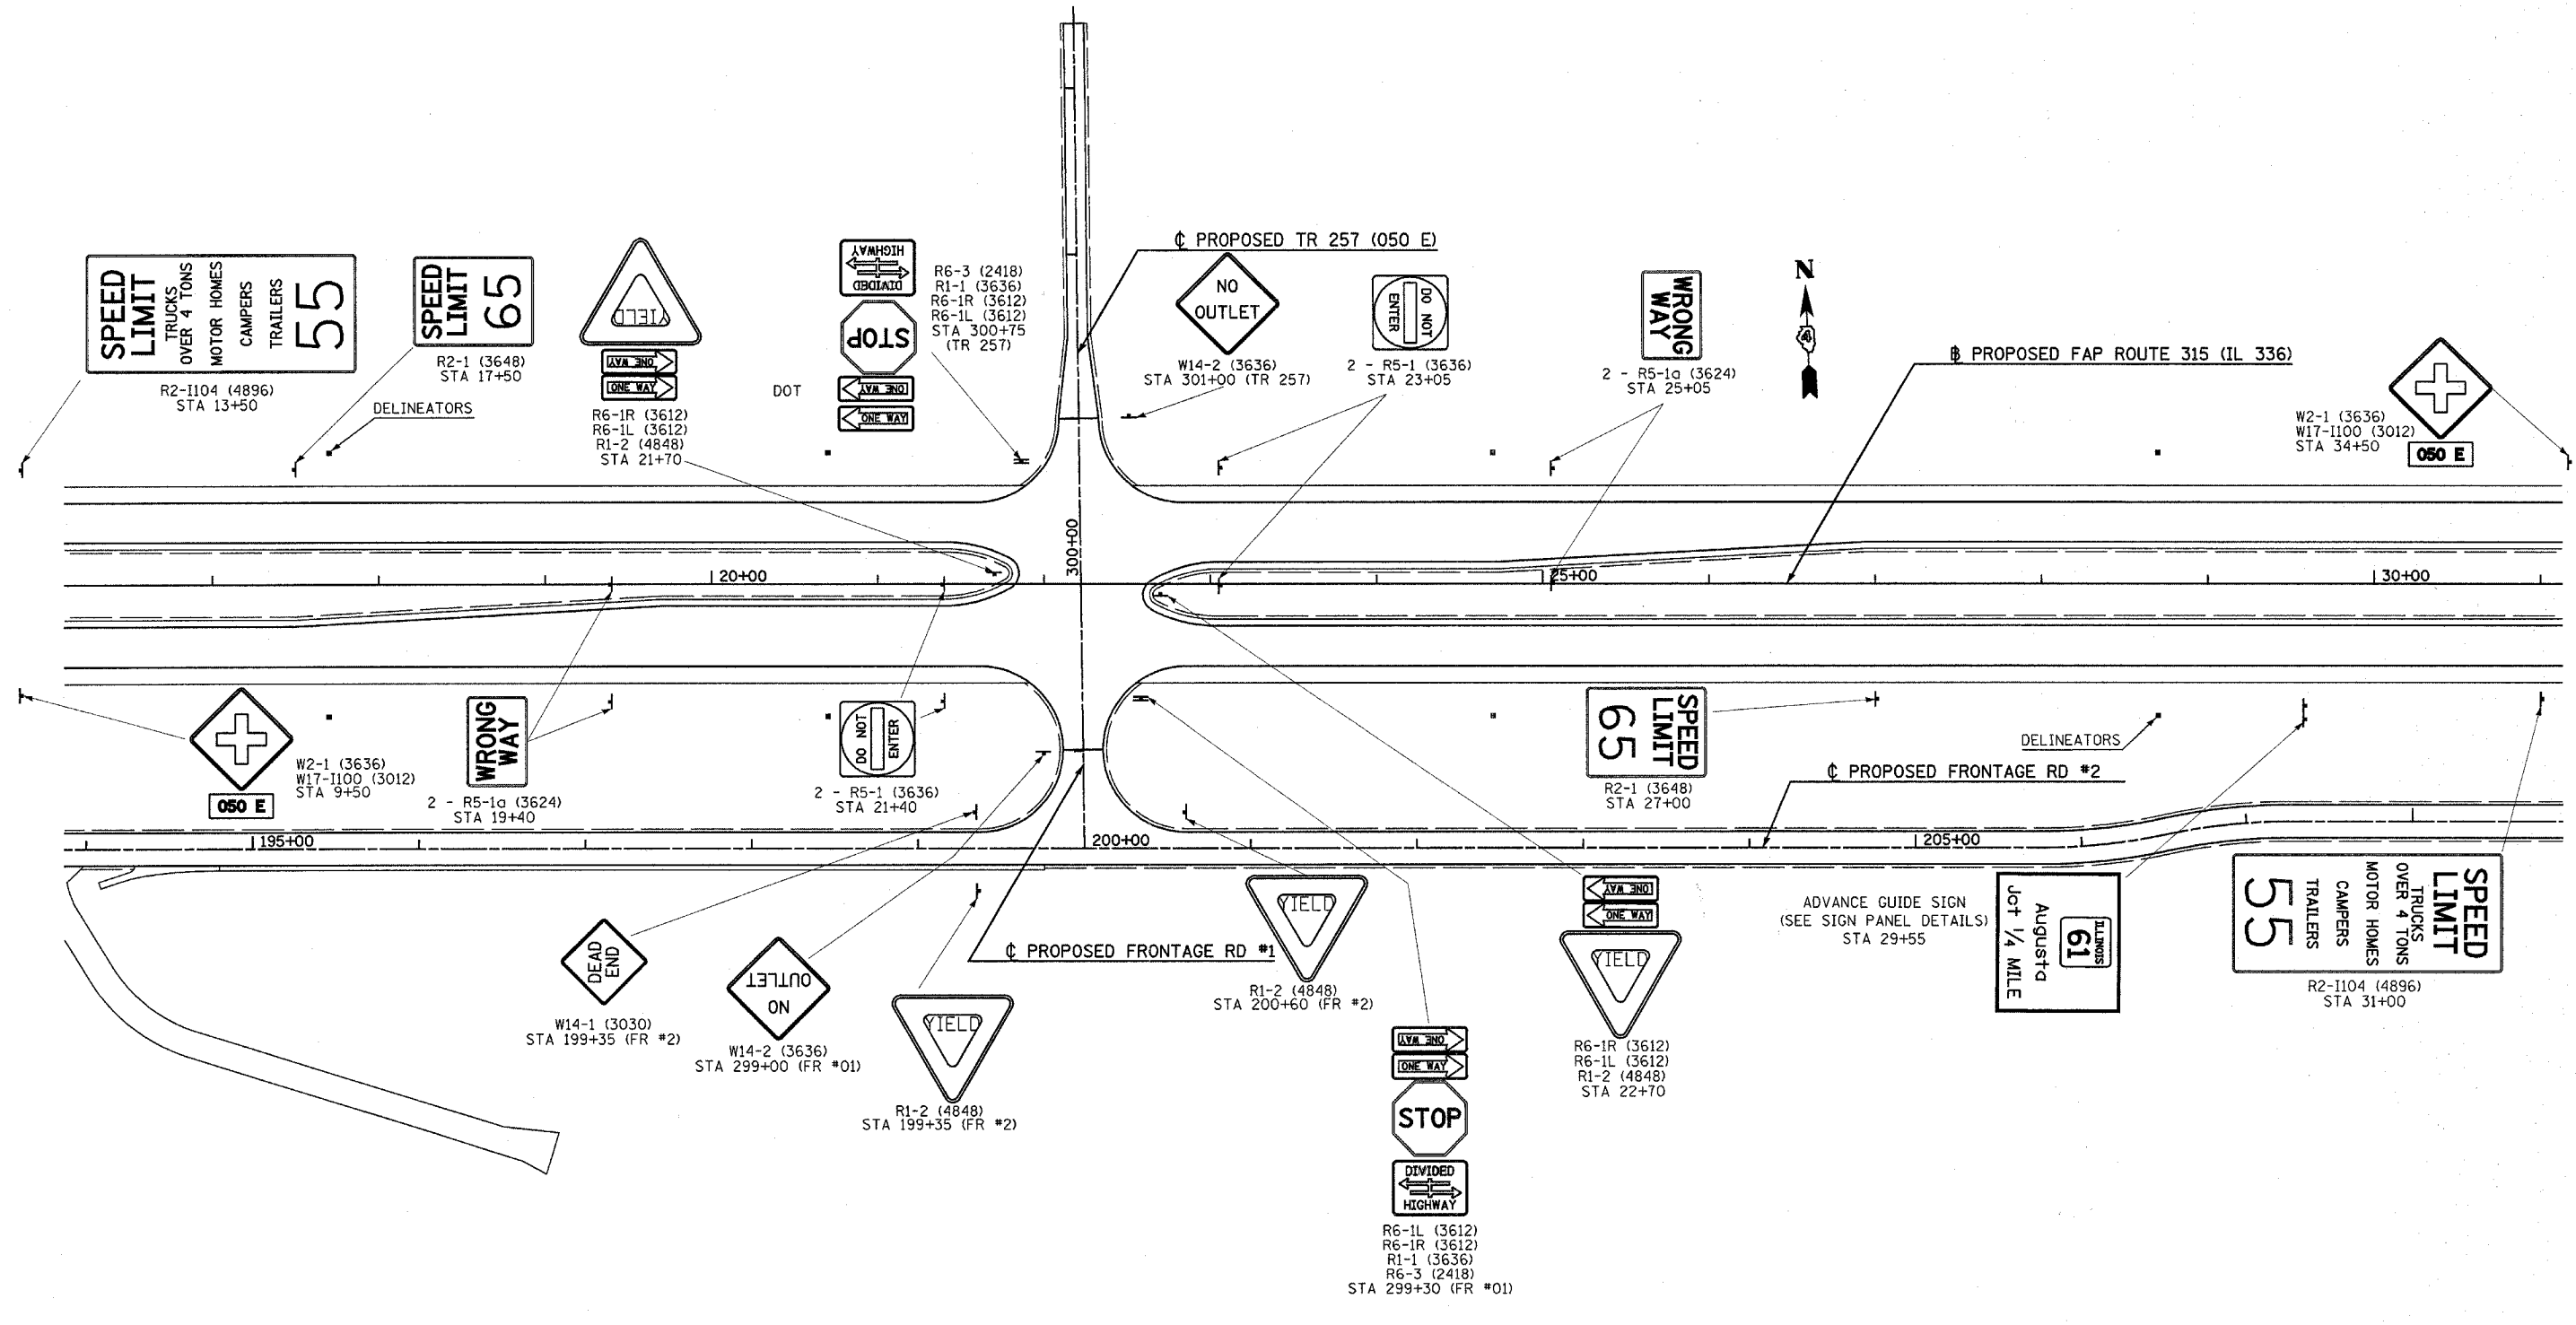

Plot Date: 7/8/2006
 Plot Time: 11:54:14 AM
 Plotter: AutoCAD
 Pen Tables: Table1.tbl
 File Name: I:\G2033\cadd\1\vacant\trueton_plans\218_s102m1s.dgn

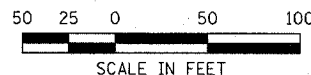

SIGNING PLAN - FAP ROUTE 315 (IL 336) STA 16+00 TO STA 31+00