


F.A.P. RTE.	SECTION	COUNTY	TOTAL SHEETS	SHEET NO.
315	(34-6.55-1)	HANCOCK/MCDONOUGH	433	238
STA. 68+00		TO STA. 123+00		
FED. ROAD DIST. NO.		ILLINOIS FED. AID PROJECT		
STATE CONTRACT NO. 68206				

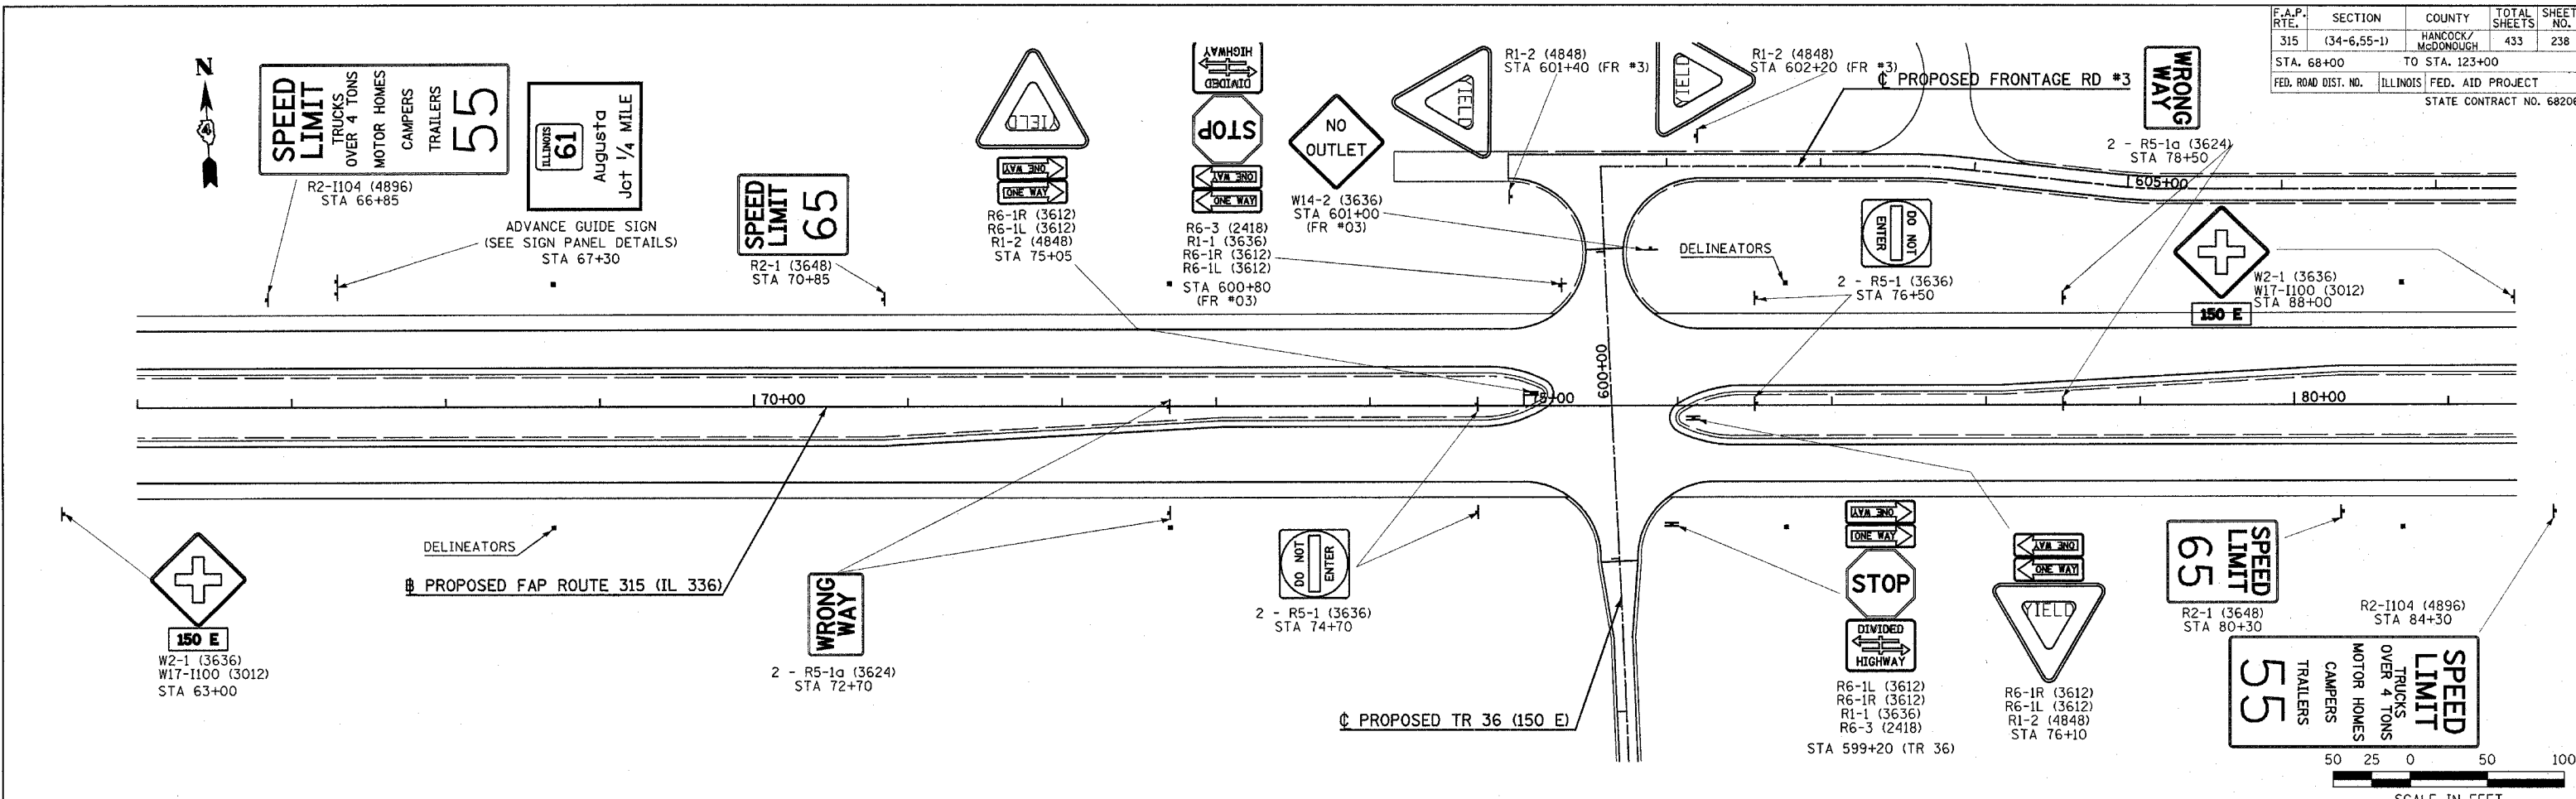

Plot Date: 7/18/2006
 Plot Time: 3:30:56 PM
 Plotted By: bschmidt
 Pen Table: idot.tbl
 Filename: I:\03033\scdm\1\constr\action_plans\211_s04m05.dgn