



| | | | | |
|--------------------------|-------------|-------------------|--------------|-----------|
| F.A.P. RTE. | SECTION | COUNTY | TOTAL SHEETS | SHEET NO. |
| 315 | (34-6,55-1) | HANCOCK/MCDONOUGH | 433 | 255 |
| STA. | TO STA. | | | |
| FED. ROAD DIST. NO. | ILLINOIS | FED. AID PROJECT | | |
| STATE CONTRACT NO. 68206 | | | | |



NOTE
SEE SPECIAL PROVISIONS FOR ROCK FILL

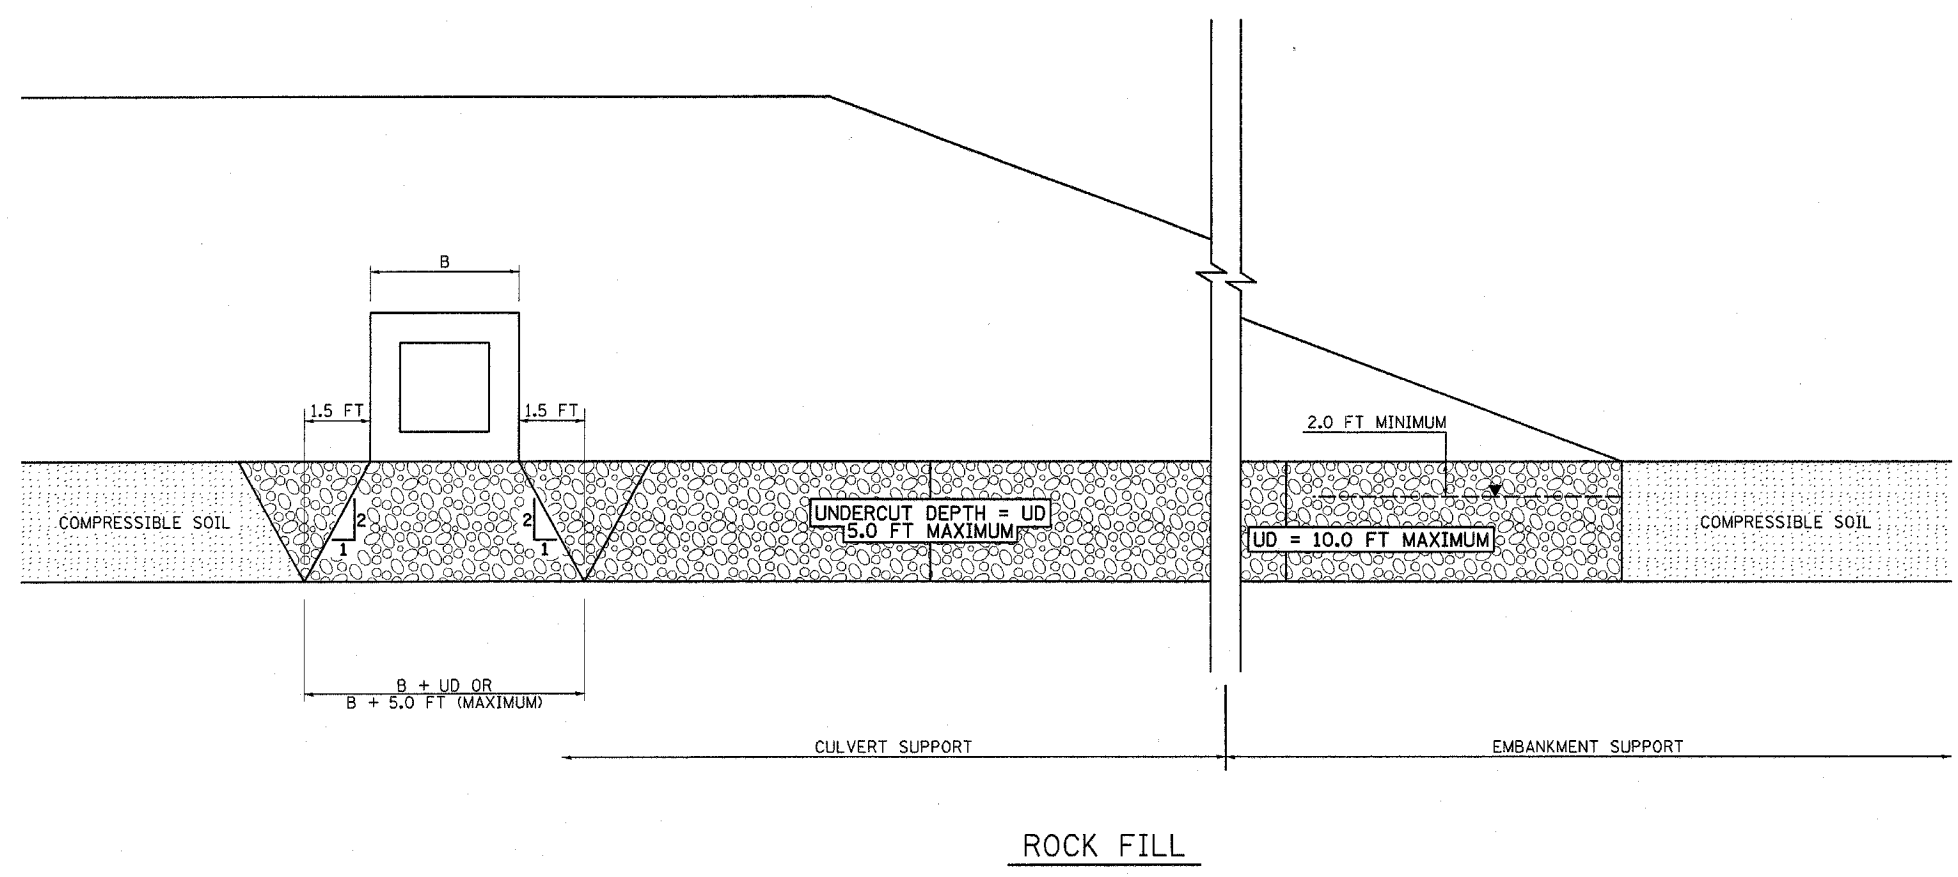

ROCK FILL

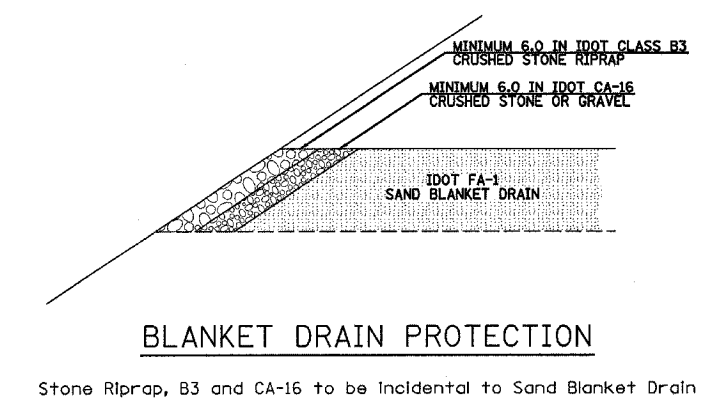

DESIGN EMBANKMENT - DRAINAGE SECTION

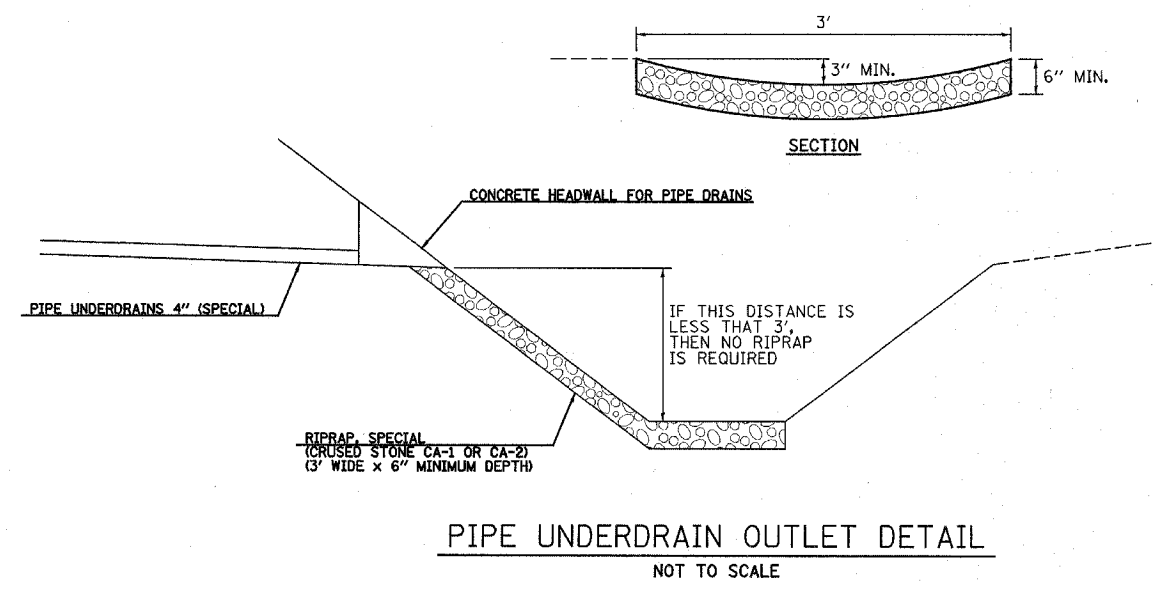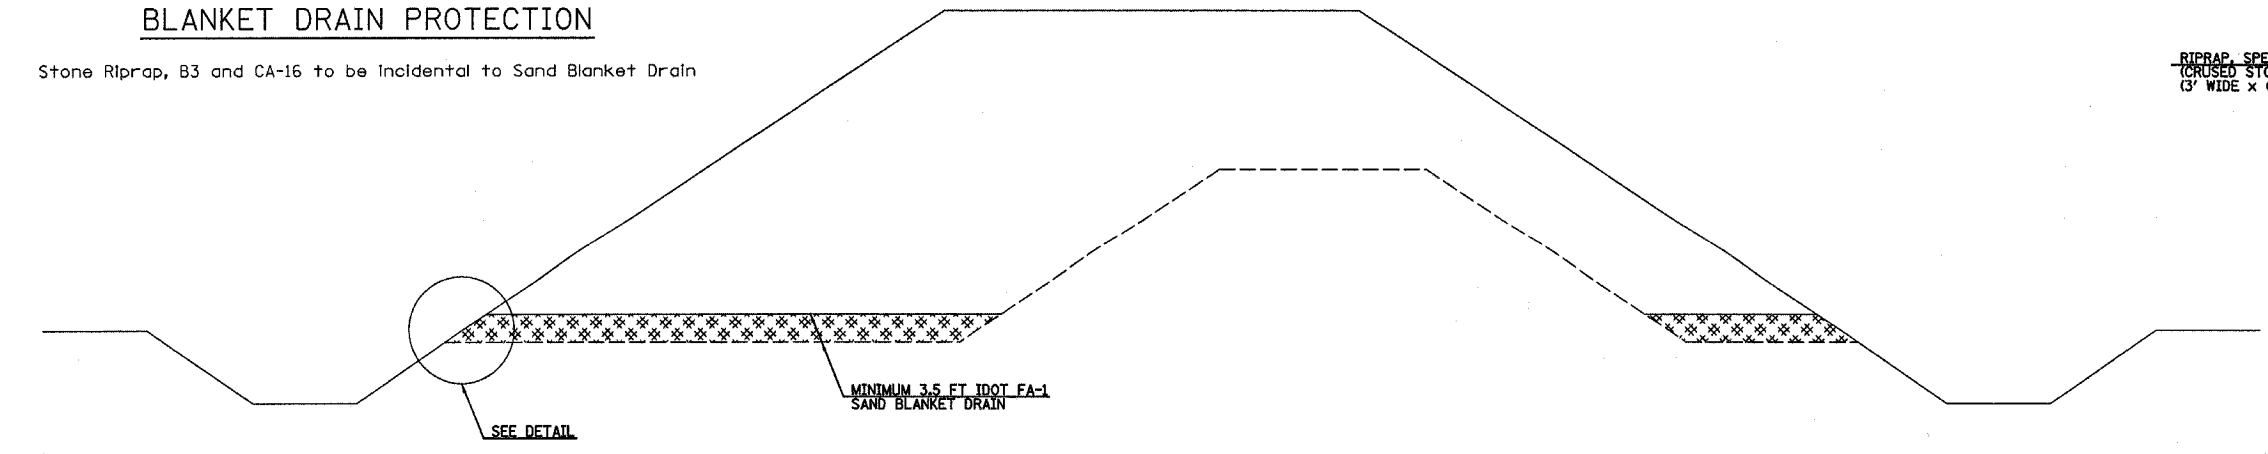

| REVISIONS | |
|-----------|------|
| NAME | DATE |
| | |
| | |
| | |
| | |
| | |
| | |
| | |
| | |
| | |
| | |

ILLINOIS DEPARTMENT OF TRANSPORTATION
DESIGN DETAILS
ROCK FILL
SAND DRAINAGE BLANKET DETAILS
PIPE UNDERDRAIN OUTLET DETAIL
SCALE: VERT. VARIES
HORIZ. VARIES
DATE: 8/31/05
DRAWN BY: SSM
CHECKED BY: BOS

Plot Date: 7/18/2006
 Plot Time: 3:52:02 PM
 Plotted By: bschmidt
 Pen Table: ldr1.tbl
 Filename: I:\03\03\road\1\construction\plans\254_detailed.dgn