



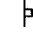


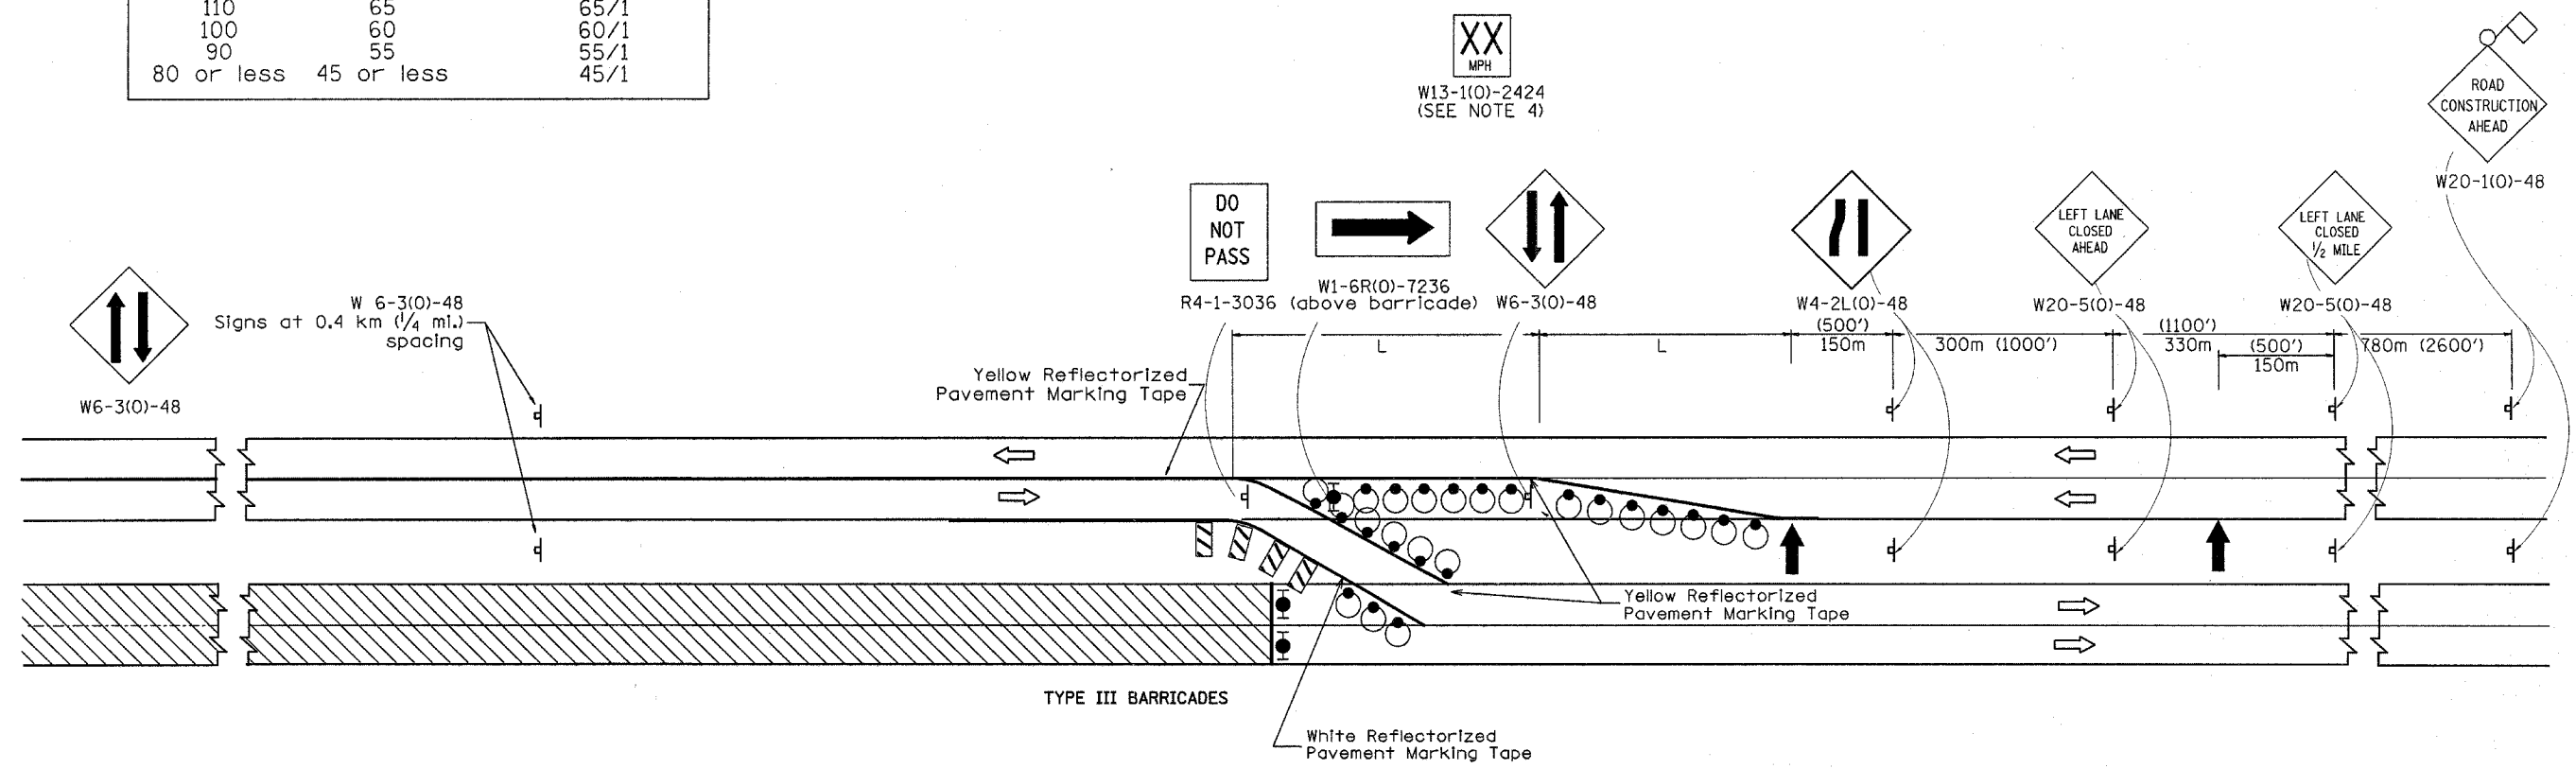


| L = LANE WIDTH X TAPER RATIO |            |             |
|------------------------------|------------|-------------|
| Normal Posted Speed          |            | Taper Ratio |
| km/h                         | mph        |             |
| 110                          | 65         | 65/1        |
| 100                          | 60         | 60/1        |
| 90                           | 55         | 55/1        |
| 80 or less                   | 45 or less | 45/1        |



**SYMBOLS**

-  Arrow Board
-  Work Area
-  450x450 (18x18) minimum Orange Flag
-  Sign on Portable or Permanent Support
-  Drum with Steady Burning Light
-  Vertical Panel
-  Barricade

| DATE   | REVISIONS   | BY   |
|--------|---|------|
| 1-1-97 | RENJUM F-6.22, NEW REVISION BOX, REVISED DESIGNER NOTES | T.P. |
|        |   |      |
|        |   |      |
|        |   |      |
|        |   |      |
|        |   |      |

All dimensions are in millimeters (Inches) unless otherwise noted.

**LANE CLOSURE, MULTILANE, DIVIDED WITH CROSSOVER FOR SPEEDS >45MPH (STANDARD 701416 SPECIAL)**

SCALE: NOT DRAWN TO SCALE      DRAWN BY  
DATE 5/19/06      CHECKED BY

Plot Date: 7/18/2006  
Plot Time: 3:32:02 PM  
Plotted By: bschmidt  
Pen Table: ldot.tbl  
Filename: R:\03033\road\1\construction\plans\224\_dettollemisc.dgn