
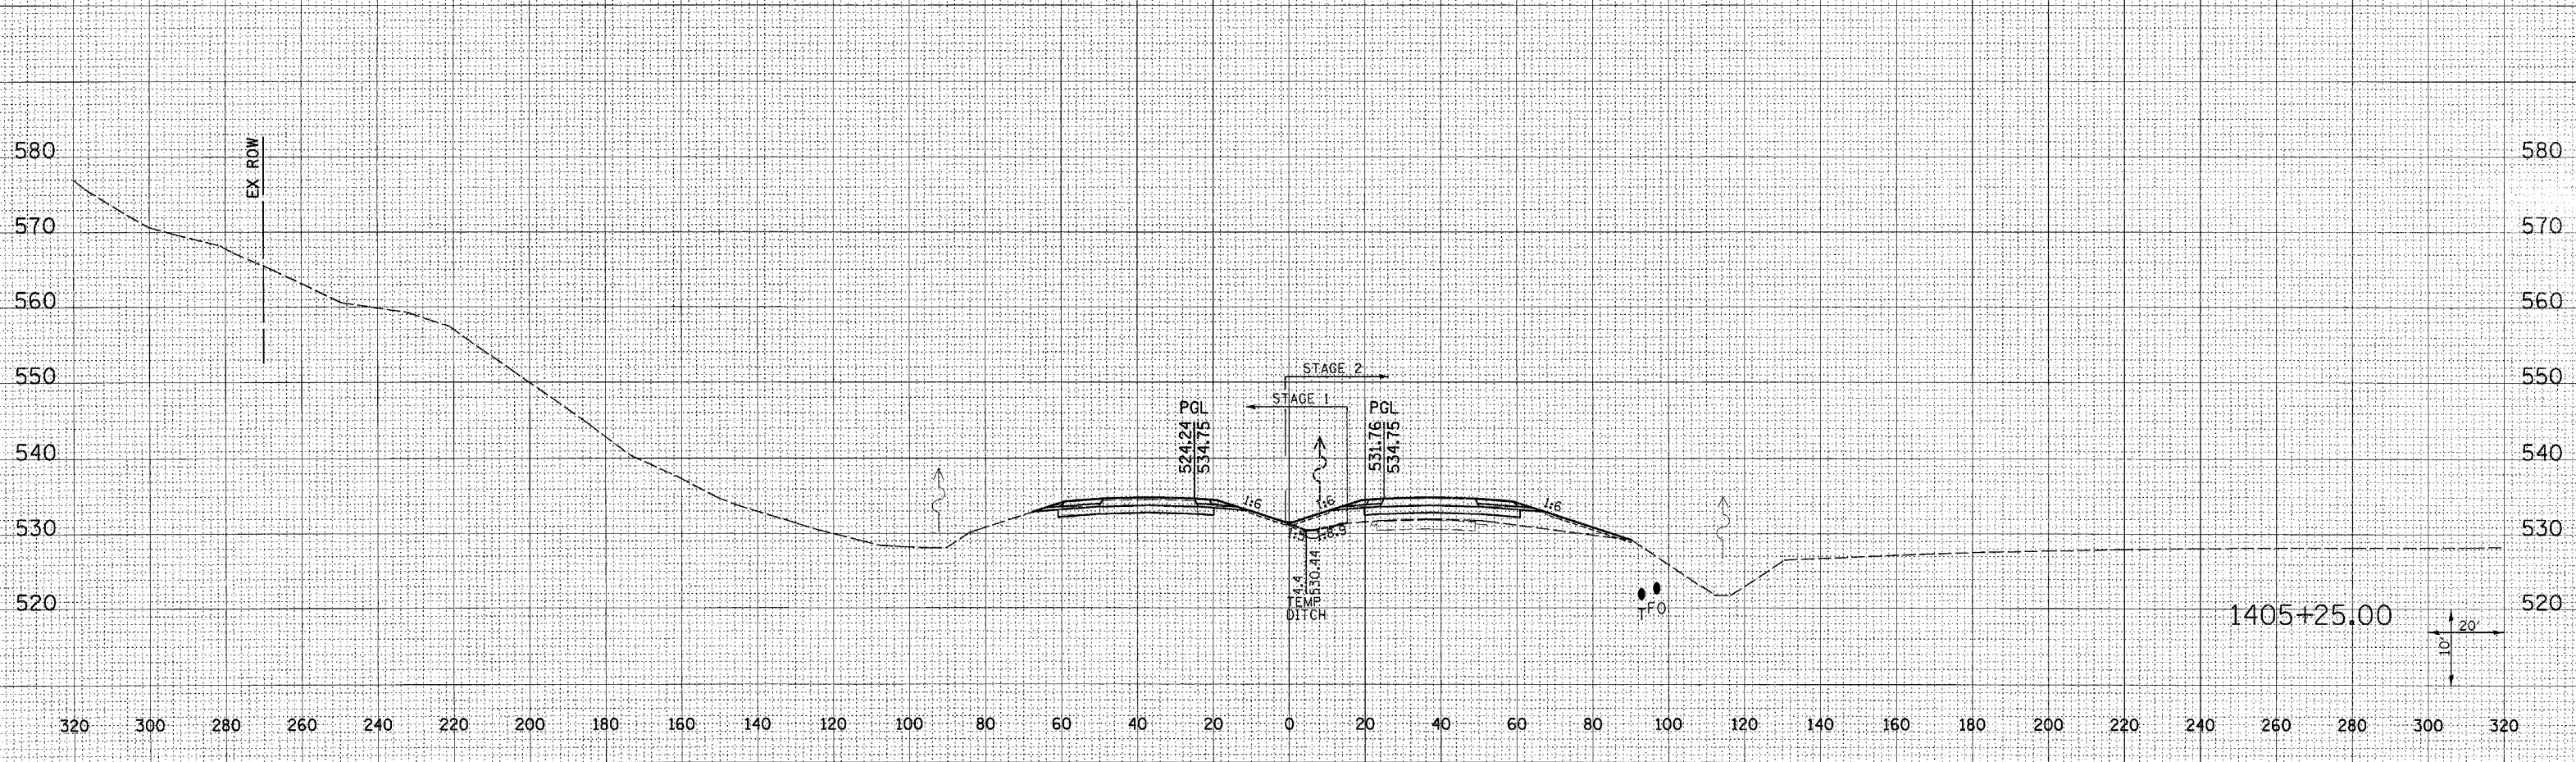


F.A.P. RTE.	SECTION	COUNTY	TOTAL SHEETS	SHEET NO.
315	(34-6.55-1)	HANCOCK/MCDONOUGH	433	295
STA. 1405+25.00 TO STA. 1406+00.00				
FED. ROAD DIST. NO. ILLINOIS FED. AID PROJECT		STATE CONTRACT NO. 68206		
260	280	300	320	

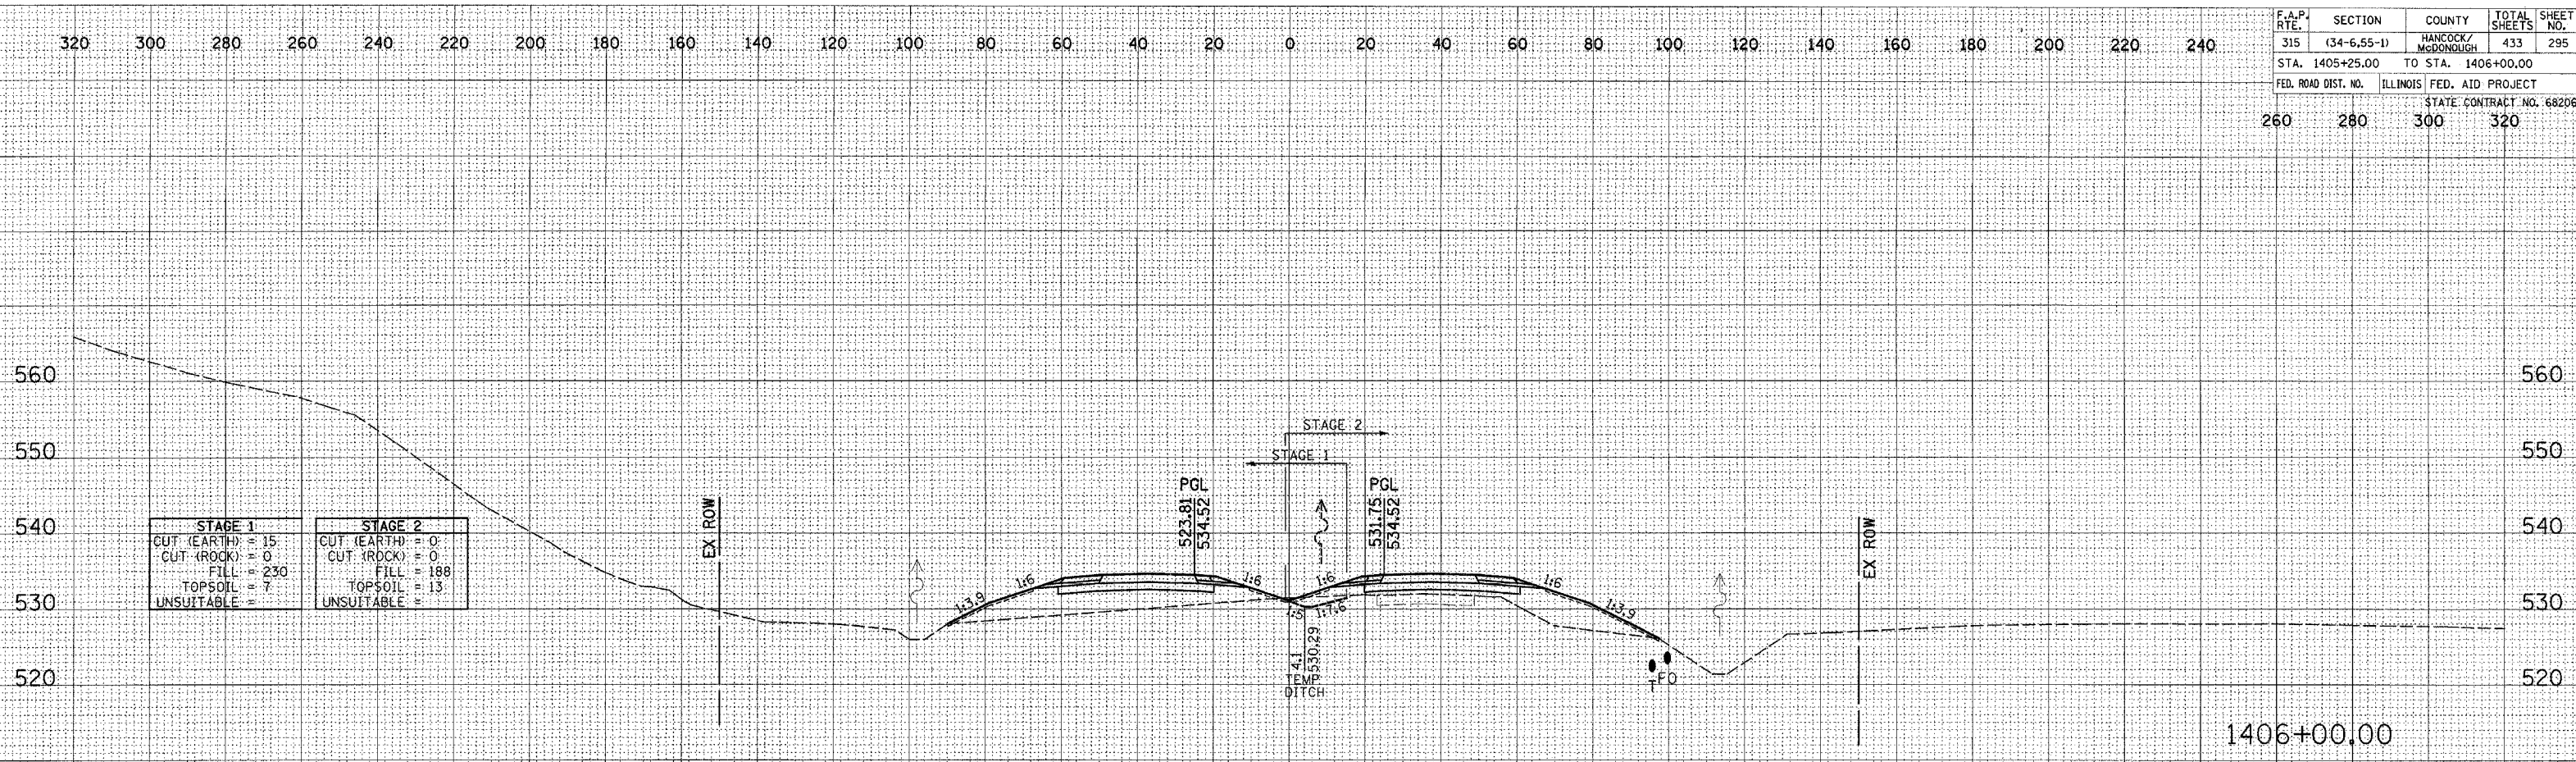

DATE	BY

DATE	BY

Plot Date: 7/18/2006
 Plot Time: 3:55:47 PM
 Plotted By: bschmidt
 Plot Title: 1405+25.00
 Filename: I:\3033\cadd\construction\plans\336_xsec\1405+25.dgn