


F.A.P. RTE.	SECTION	COUNTY	TOTAL SHEETS	SHEET NO.
315	(34-6.55-1)	HANCOCK/McDONOUGH	433	301
STA. 1416+00.00		TO STA. 1417+00.00		
FED. ROAD DIST. NO.		ILLINOIS FED. AID PROJECT		
		STATE CONTRACT NO. 68206		
260	280	300	320	

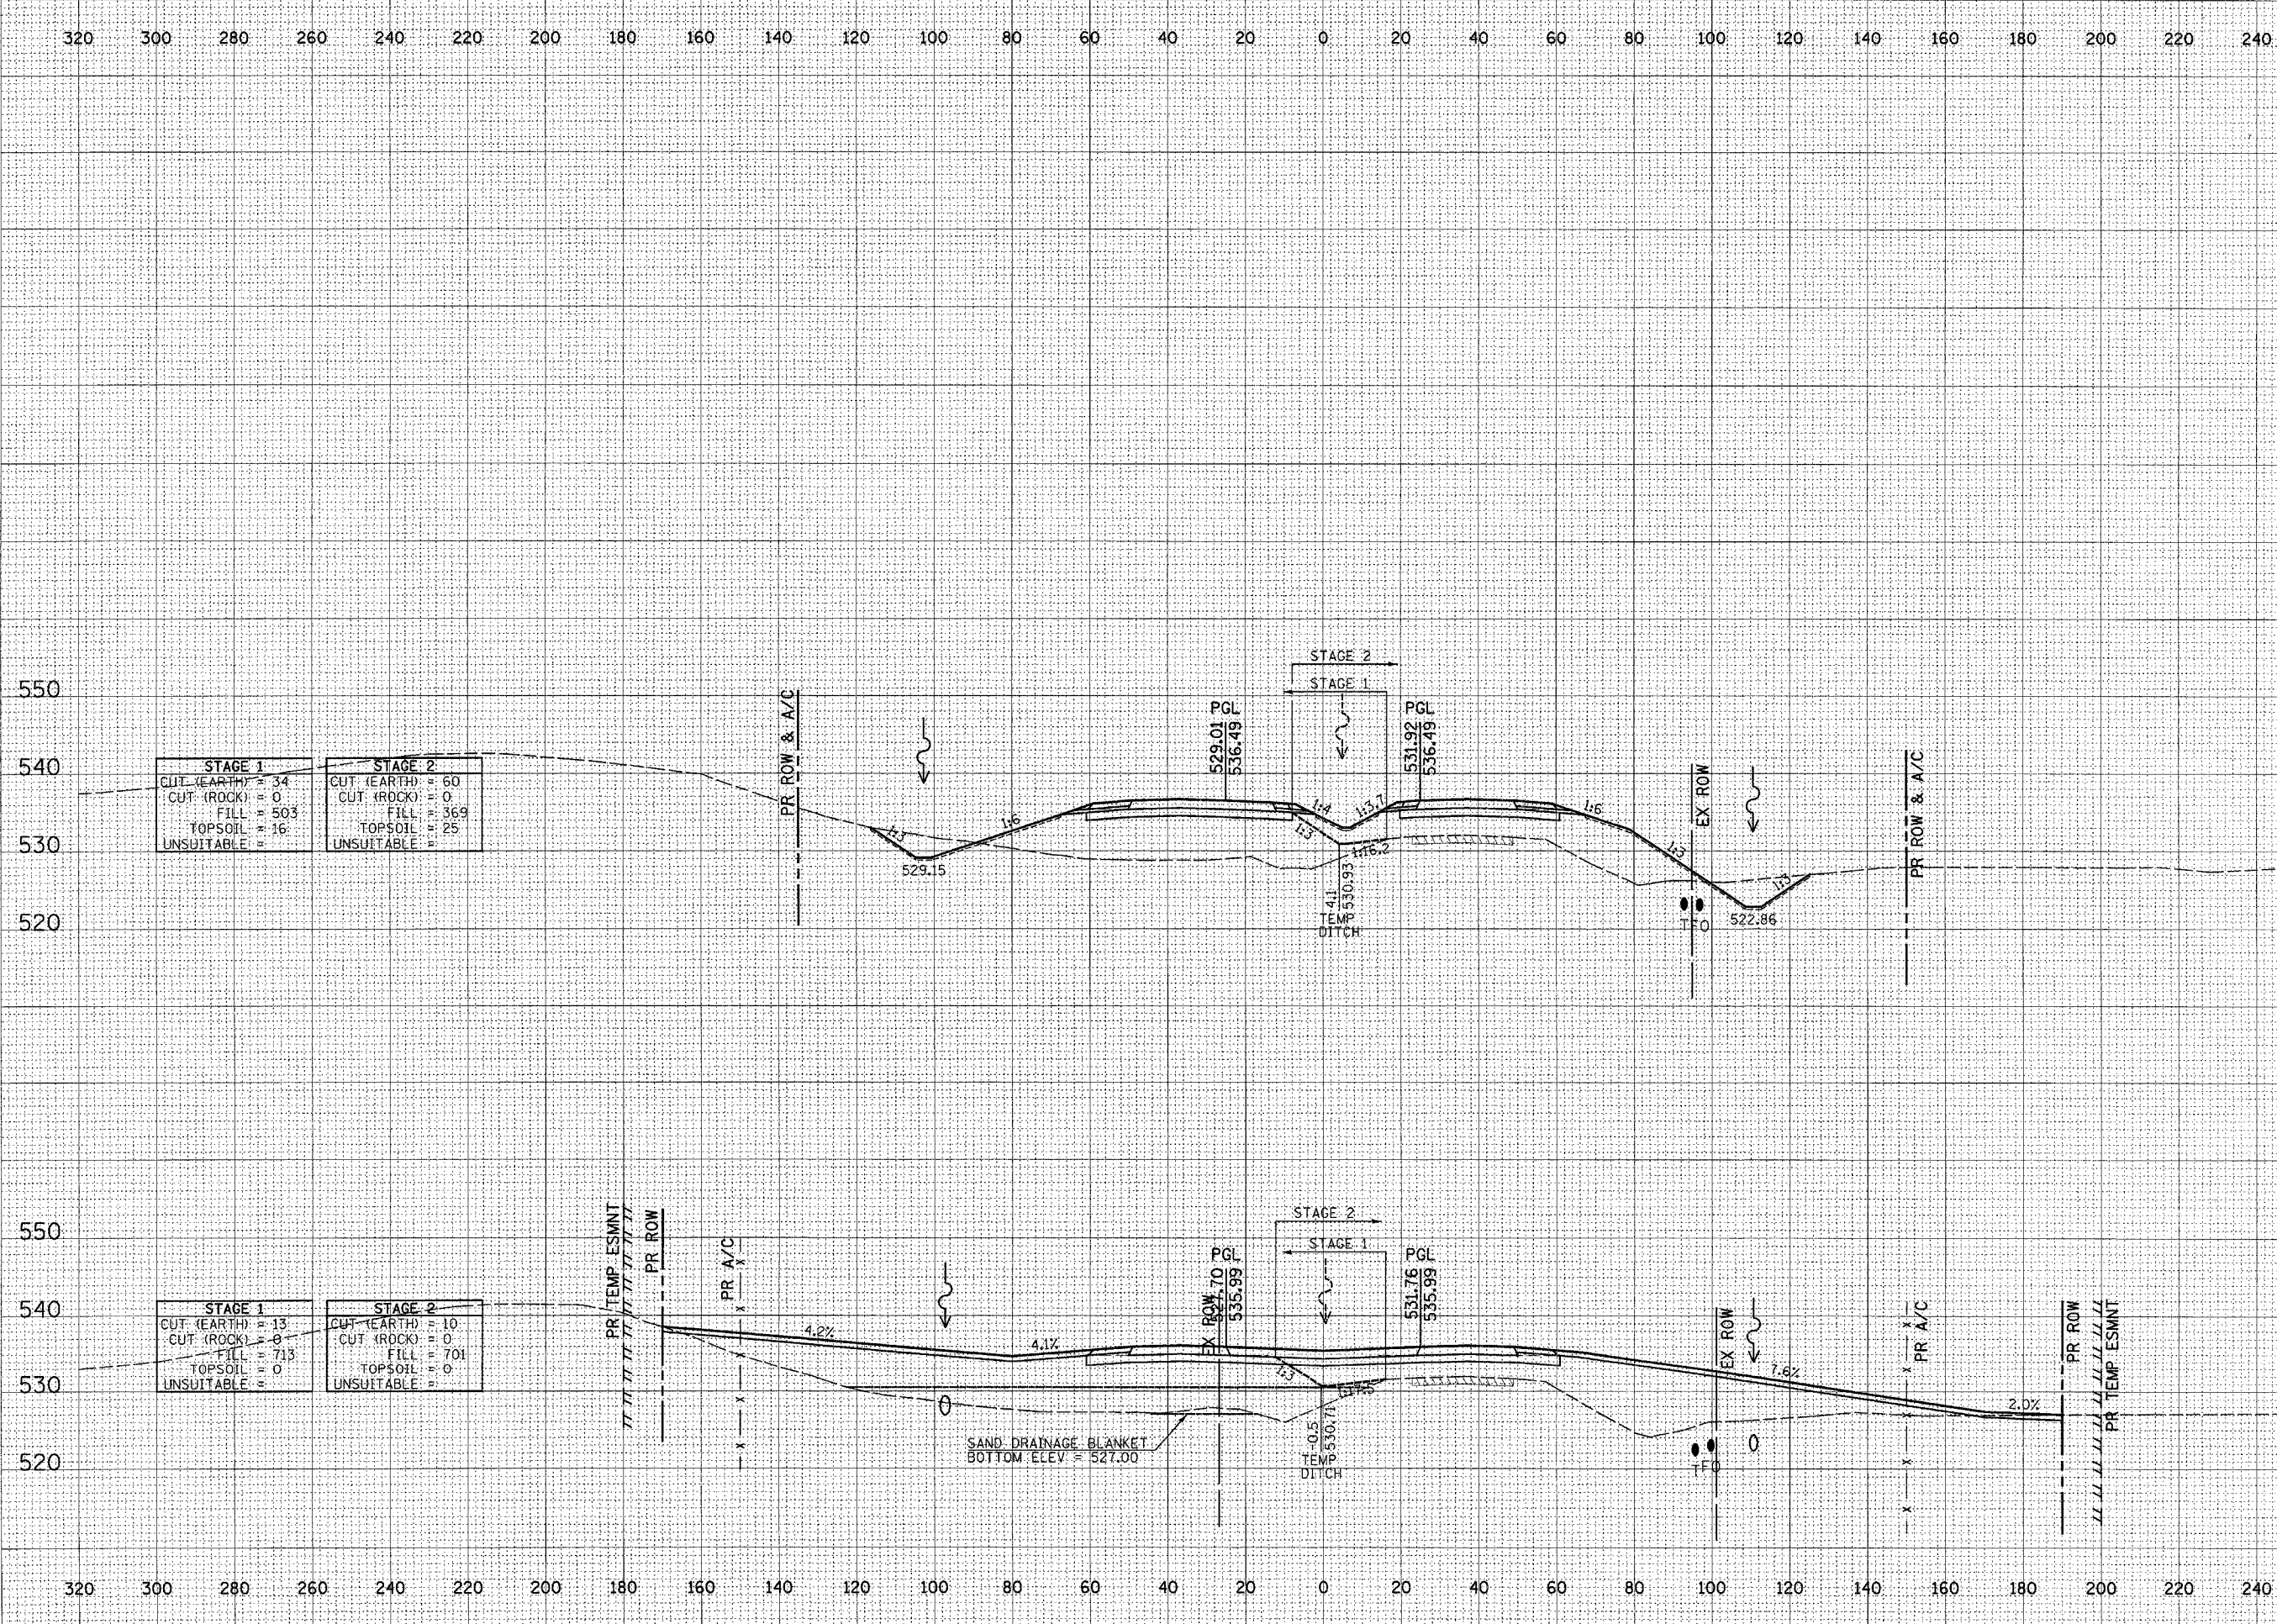

STAGE 1	STAGE 2
CUT (EARTH) = 34	CUT (EARTH) = 60
CUT (ROCK) = 0	CUT (ROCK) = 0
FILL = 503	FILL = 369
TOPSOIL = 16	TOPSOIL = 25
UNSUITABLE =	UNSUITABLE =

STAGE 1	STAGE 2
CUT (EARTH) = 13	CUT (EARTH) = 10
CUT (ROCK) = 0	CUT (ROCK) = 0
FILL = 713	FILL = 701
TOPSOIL = 0	TOPSOIL = 0
UNSUITABLE =	UNSUITABLE =

Plot Date: 7/18/2006
 Plot Time: 3:36:01 PM
 Plotted By: bschlctr
 Pen Tables: 100.tbl
 File Name: I:\01033\csc\VT\constr\crossec\1416.plt (alpha.tbl; xssm) (1) (n) (m) (u) (g) (n)