


F.A.P. RTE.	SECTION	COUNTY	TOTAL SHEETS	SHEET NO.
315	(34-6.55-1)	HANCOCK/MCDONOUGH	433	331
STA. 13+00.00	TO STA. 13+00.00			
FED. ROAD DIST. NO.	ILLINOIS	FED. AID PROJECT		
260	280	300	320	STATE CONTRACT NO. 68206

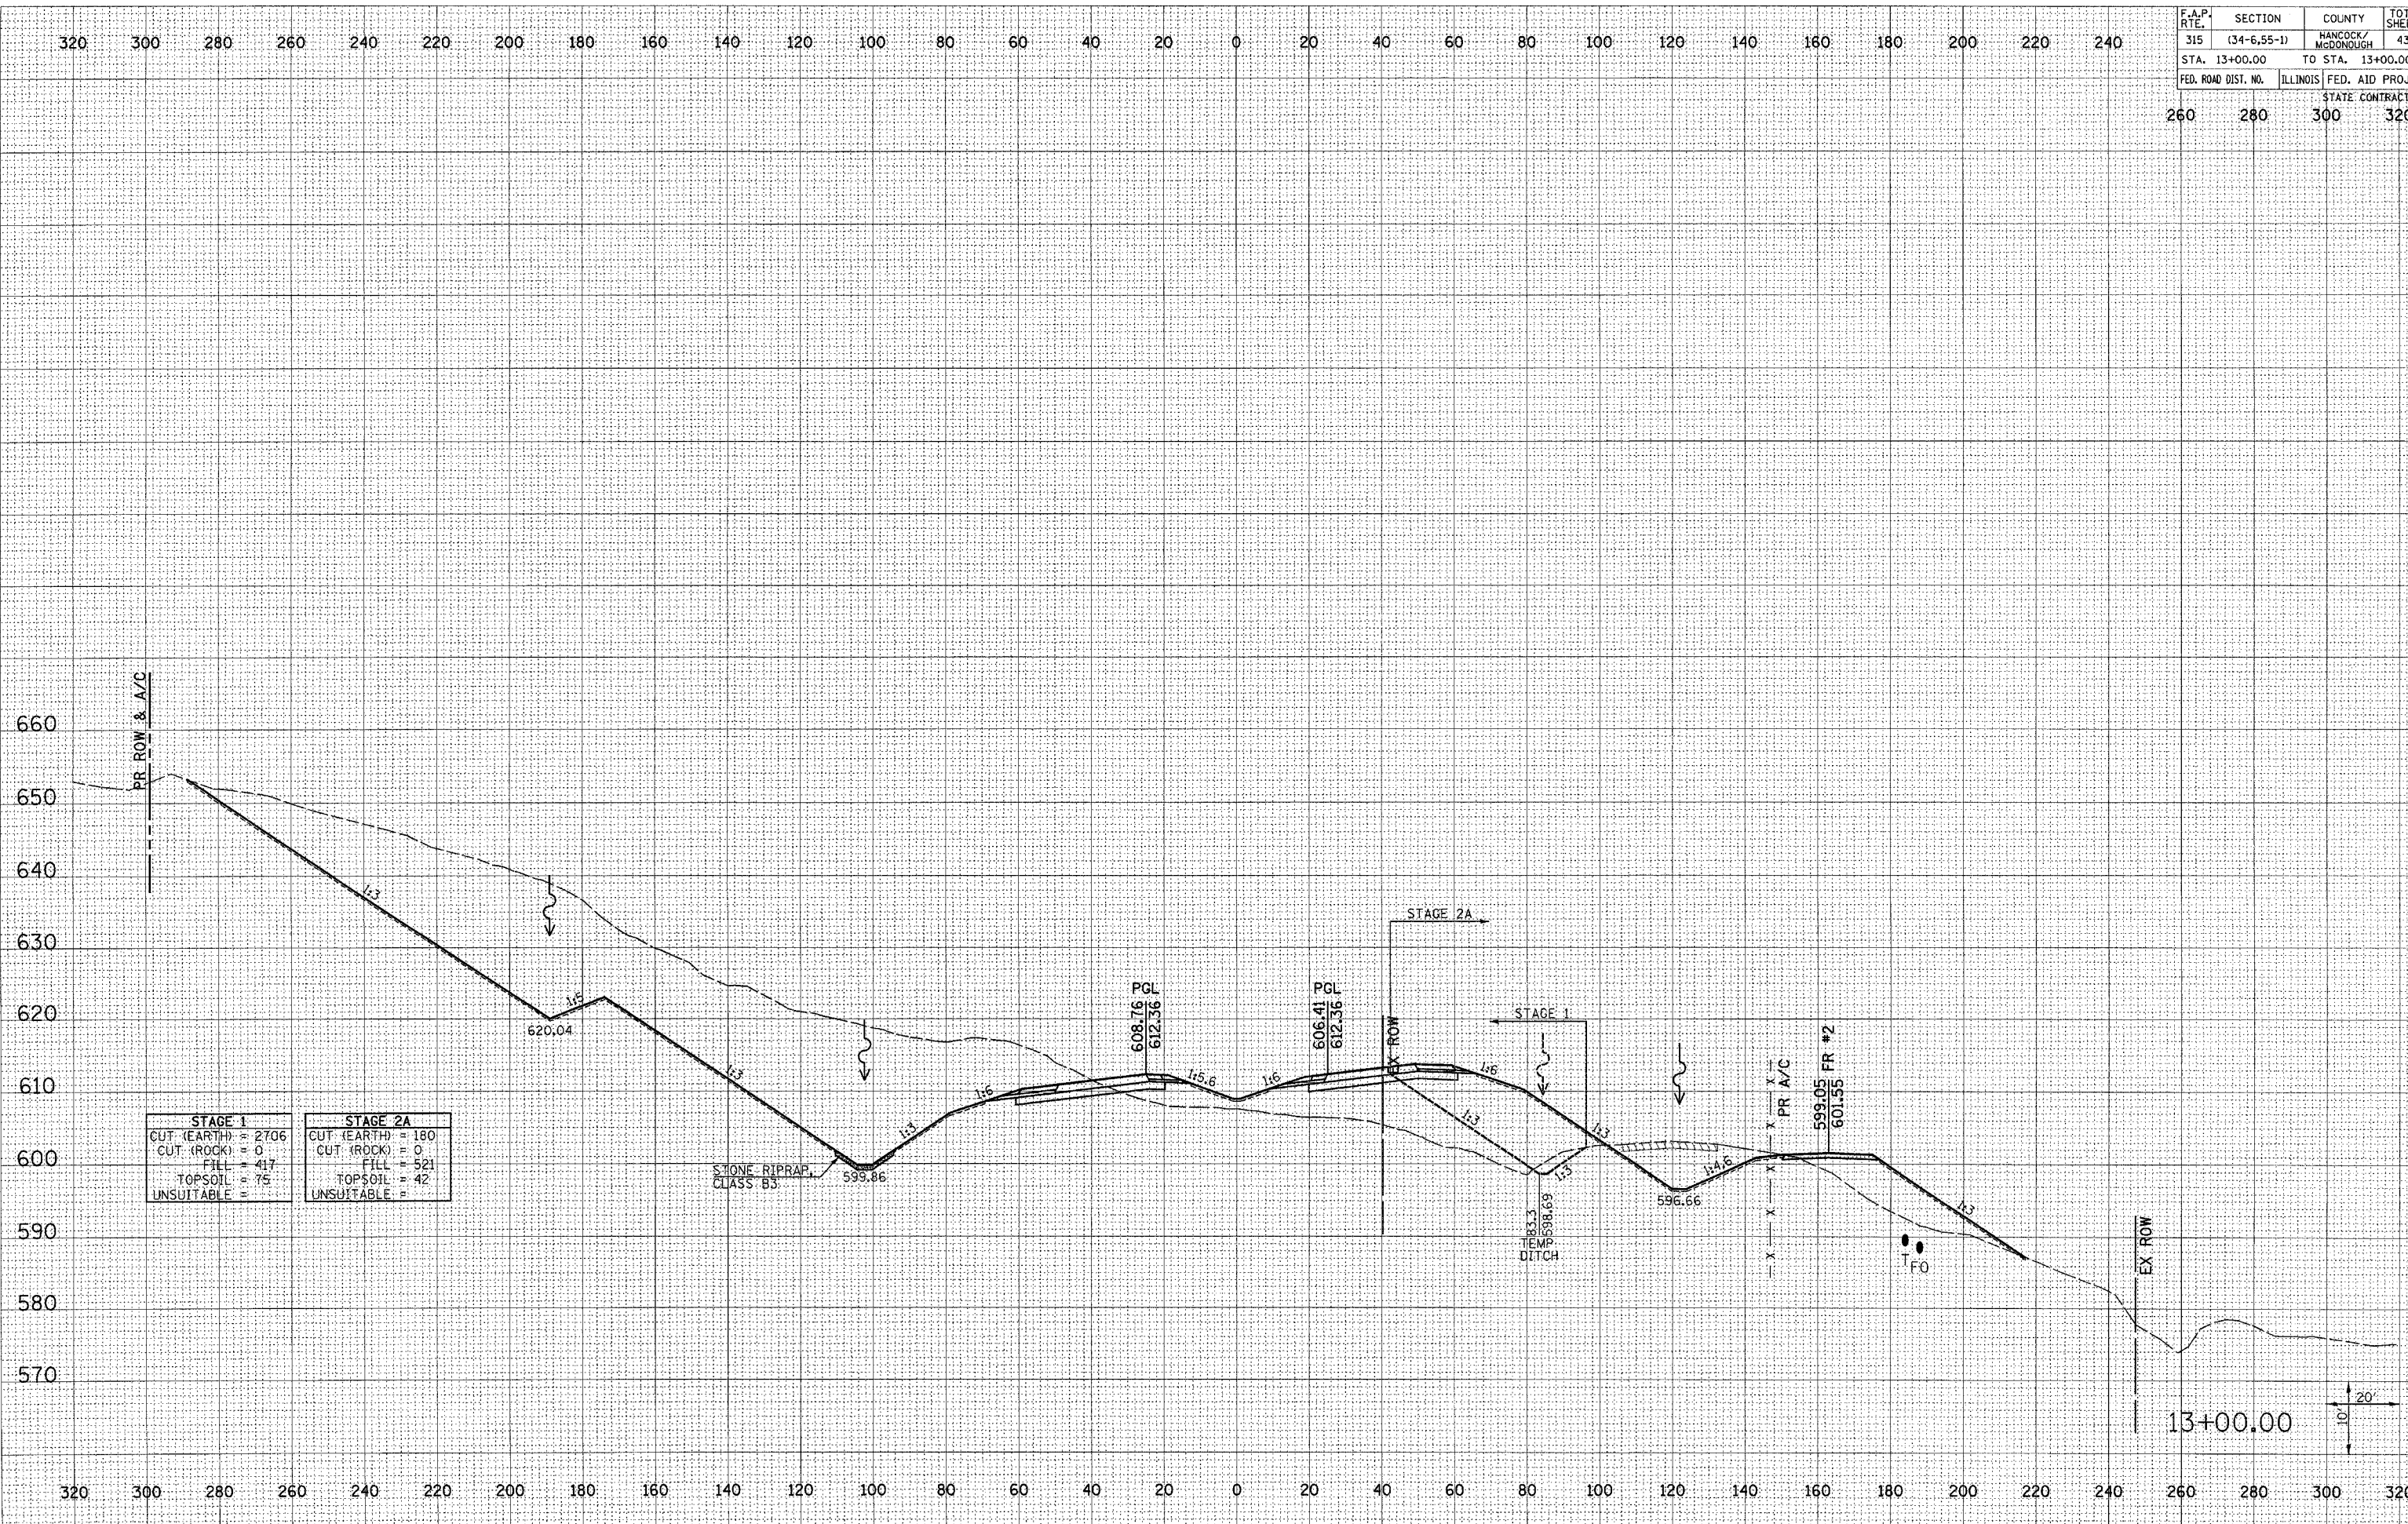

STAGE 1		STAGE 2A	
CUT (EARTH)	2706	CUT (EARTH)	180
CUT (ROCK)	0	CUT (ROCK)	0
FILL	417	FILL	521
TOPSOIL	75	TOPSOIL	42
UNSUITABLE		UNSUITABLE	

STONE RIPRAP, CLASS B3

TEMP. DITCH

PR A/C

FR #2

13+00.00

20'

DATE	BY
DATE	BY
DATE	BY
DATE	BY
DATE	BY

DATE	BY
DATE	BY
DATE	BY
DATE	BY
DATE	BY

Plot Date: 7/18/2006
 Plot Time: 4:36:24 PM
 Plotted By: bschmidt
 Pen Tables: 001.tbl
 Filename: I:\03033\cvt\1\construction\pln\336_xsm\plnfile.dgn