



320 300 280 260 240 220 200 180 160 140 120 100 80 60 40 20 0 20 40 60 80 100 120 140 160 180 200 220 240

F.A.P. RTE.	SECTION	COUNTY	TOTAL SHEETS	SHEET NO.
315	(34-6.55-1)	HANCOCK/MCDONOUGH	433	360
STA. 65+00.00	TO STA. 66+00.00			
FED. ROAD DIST. NO.	ILLINOIS	FED. AID PROJECT	STATE CONTRACT NO. 68206	
260	280	300	320	

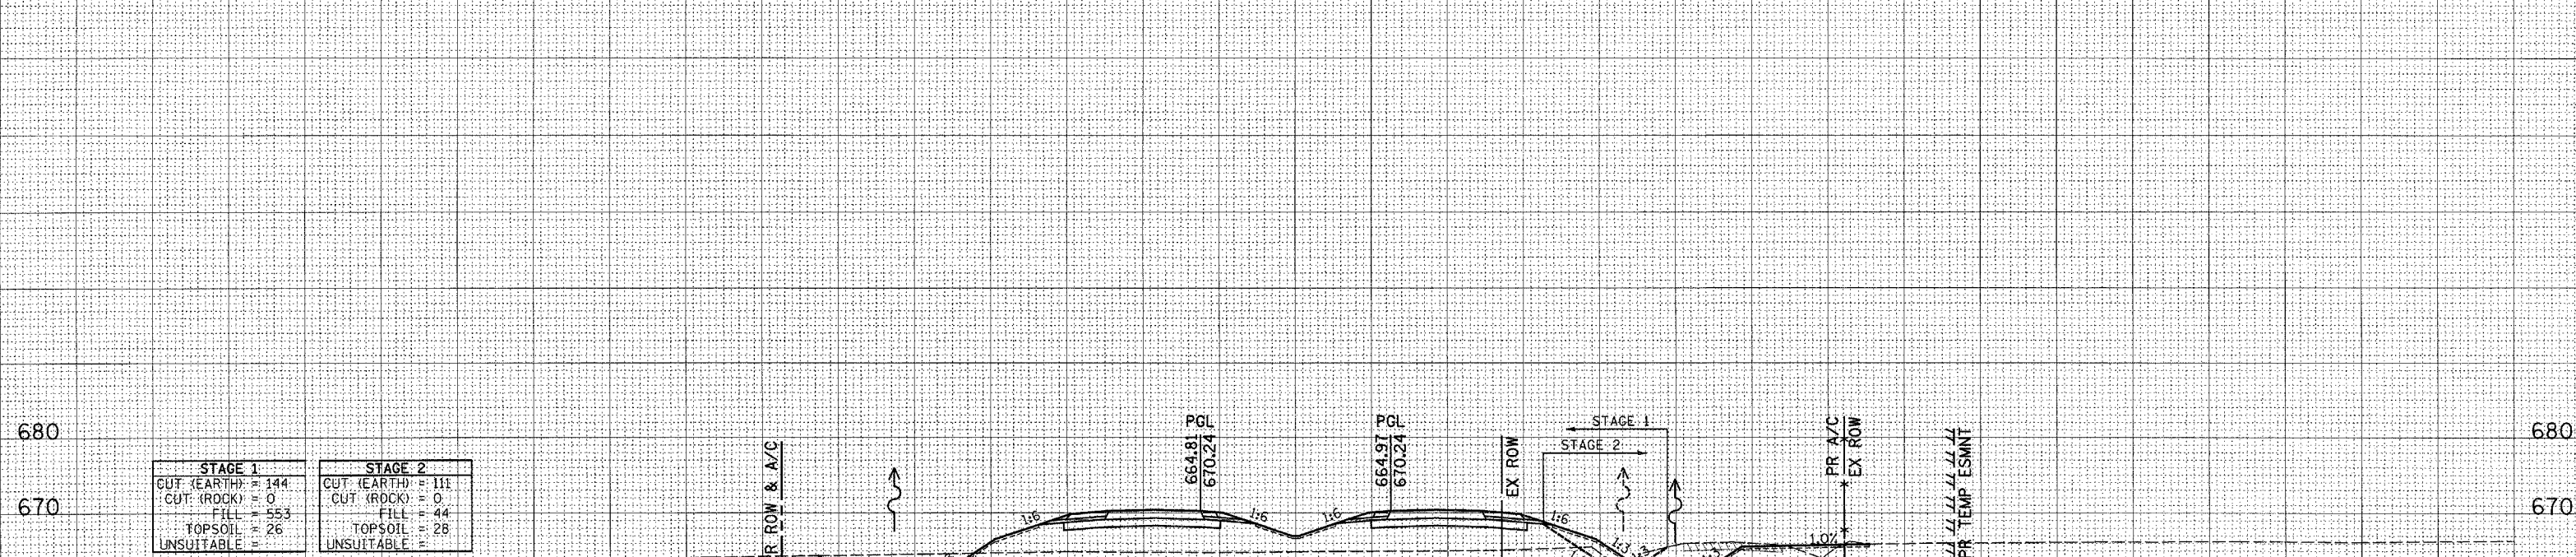

STAGE 1	STAGE 2
CUT (EARTH) = 144	CUT (EARTH) = 111
CUT (ROCK) = 0	CUT (ROCK) = 0
FILL = 553	FILL = 44
TOPSOIL = 26	TOPSOIL = 28
UNSUITABLE =	UNSUITABLE =

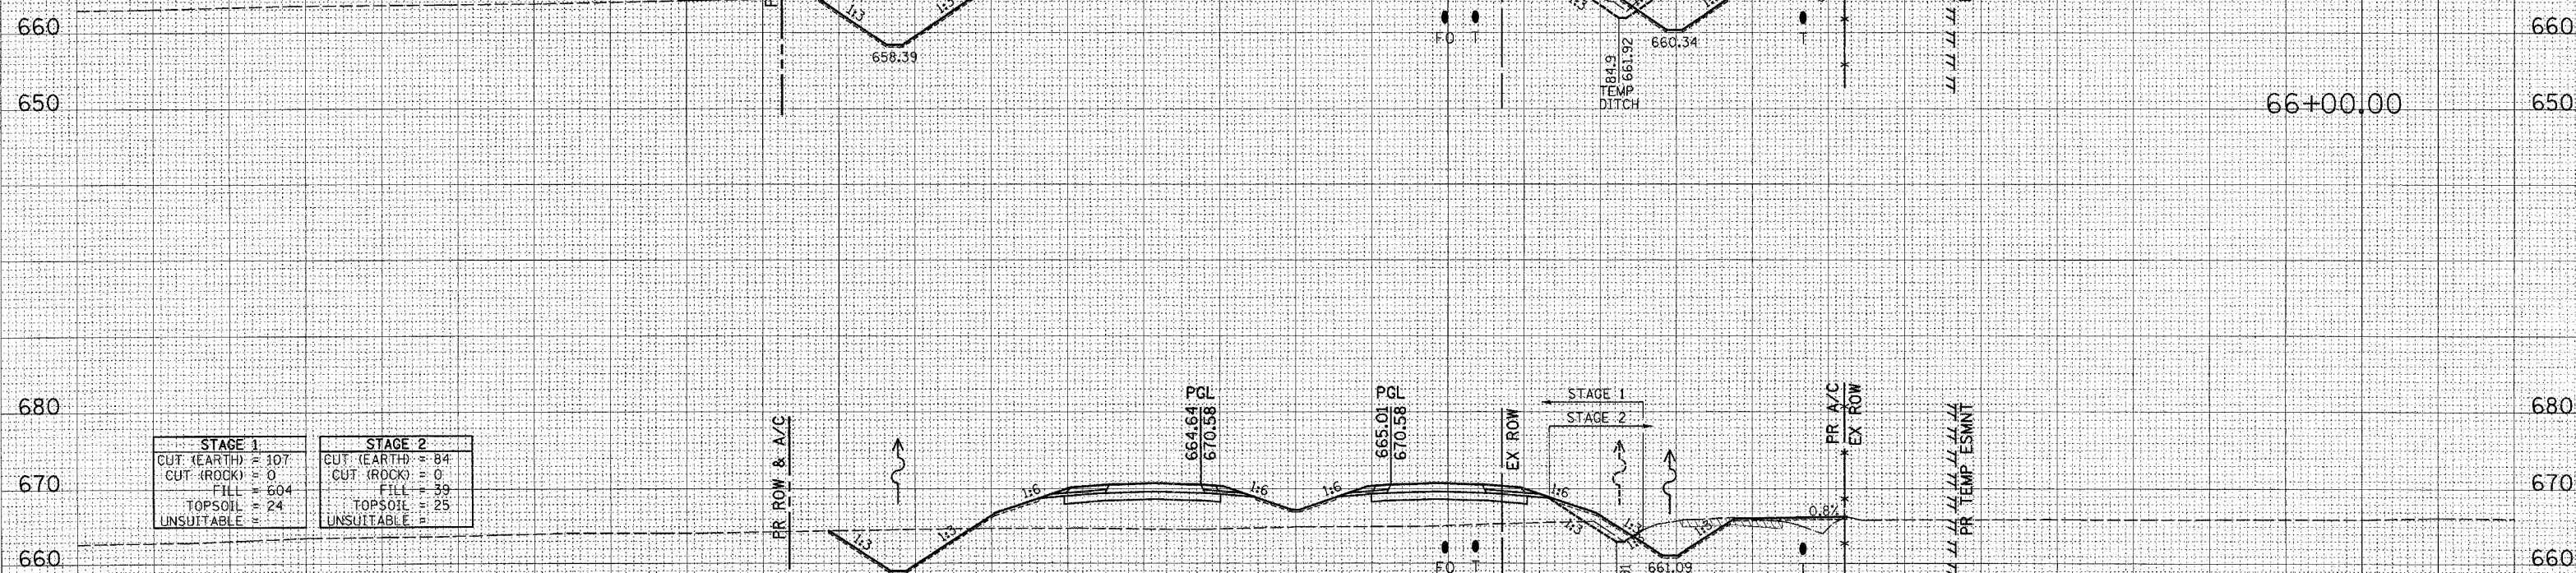

STAGE 1	STAGE 2
CUT (EARTH) = 107	CUT (EARTH) = 84
CUT (ROCK) = 0	CUT (ROCK) = 0
FILL = 604	FILL = 39
TOPSOIL = 24	TOPSOIL = 25
UNSUITABLE =	UNSUITABLE =

320 300 280 260 240 220 200 180 160 140 120 100 80 60 40 20 0 20 40 60 80 100 120 140 160 180 200 220 240 260 280 300 320

DATE: _____ BY: _____

DATE: _____ BY: _____

FINAL SURVEY NOTE BOOK AREAS CHECKED

ORIGINAL SURVEY NOTE BOOK AREAS CHECKED

Plot Date: 7/18/2006
Plot Time: 3:56:44 PM
Plotted By: bschmidt
Pen Table: 160.tbl
Filename: 1:\05033\cdd\1\copstruction\plan\1236_xsmall1.rvt

