


160 150 140 130 120 110 100 90 80 70 60 50 40 30 20 10 0 10 20 30 40 50 60 70 80 90 100 110 120

F.A.P. RTE.	SECTION	COUNTY	TOTAL SHEETS	SHEET NO.
315	(34-6.55-1)	HANCOCK/MCDONOUGH	433	430
STA. 799+06.04		TO STA. 799+06.04		
FED. ROAD DIST. NO.		ILLINOIS FED. AID PROJECT		
		STATE CONTRACT NO. 68206		
130	140	150	160	

DATE	
BY	
FINAL SURVEY	
REVIEWED	
NOTE BOOK	
NO.	
AREAS CHECKED	

DATE	
BY	
ORIGINAL SURVEY	
REVIEWED	
NOTE BOOK	
NO.	
AREAS CHECKED	

Plot Date: 7/18/2006  
 Plot Time: 3:37:43 PM  
 Plotted By: bechardt  
 Pen Tables: d01.tbl  
 Filename: I:\05033\cdt\1\construction\plans\28 TR 28.dgn

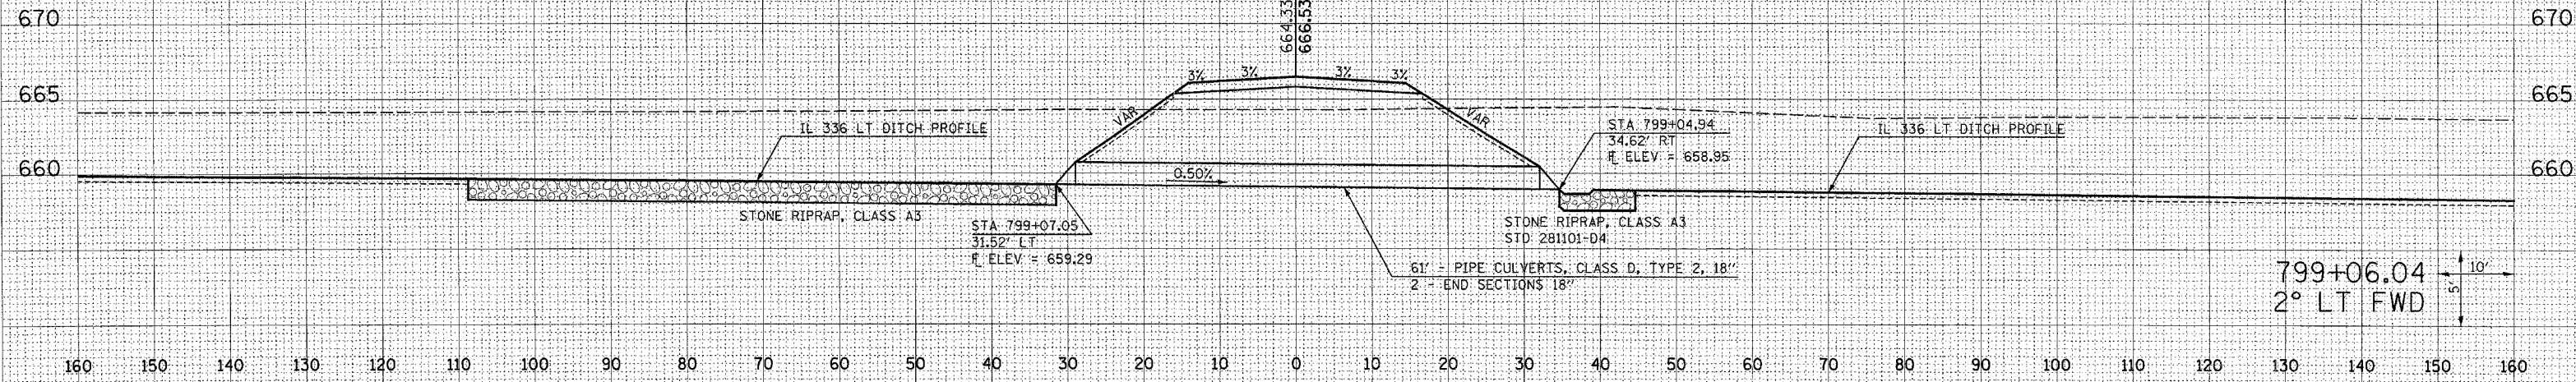

160 150 140 130 120 110 100 90 80 70 60 50 40 30 20 10 0 10 20 30 40 50 60 70 80 90 100 110 120 130 140 150 160