


ROUTE		SECTION	COUNTY	SHEET	
MKD.	FAP	D-4 SHLDR. REPAIR 2007	KNOX	TOTAL	NO.
US 34	313			10	9

D-94-120-06
CONTRACT NO. 68651



PROJECT BEGINS
STA. 477+00

PROJECT ENDS
STA. 607+17

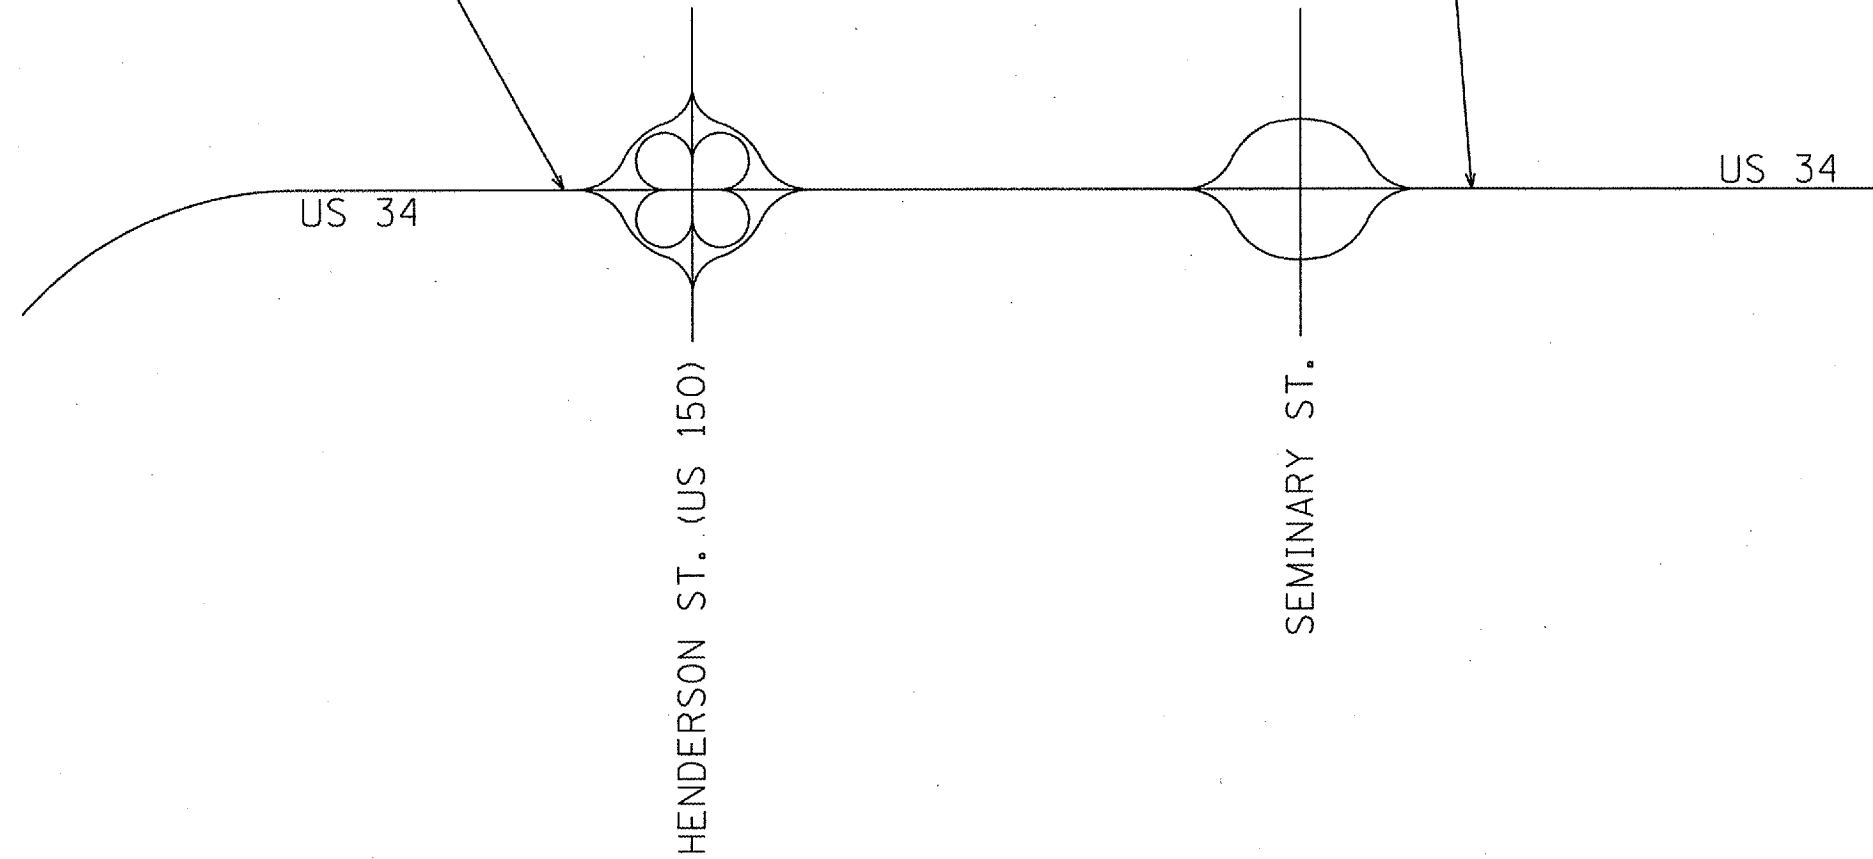

ILLINOIS DEPARTMENT OF TRANSPORTATION

LINE DIAGRAM

NOT TO SCALE