


BRIDGE NO 2- 072-0140 US RT 150 OVER IL RT 6

F.A. RTE.	SECTION	COUNTY	TOTAL SHEETS	SHEET NO.
VAR	D4 BROG PNT 07	VARIOUS	17	8
STA. TO STA.				
FED. ROAD DIST. NO. 4			ILLINOIS	

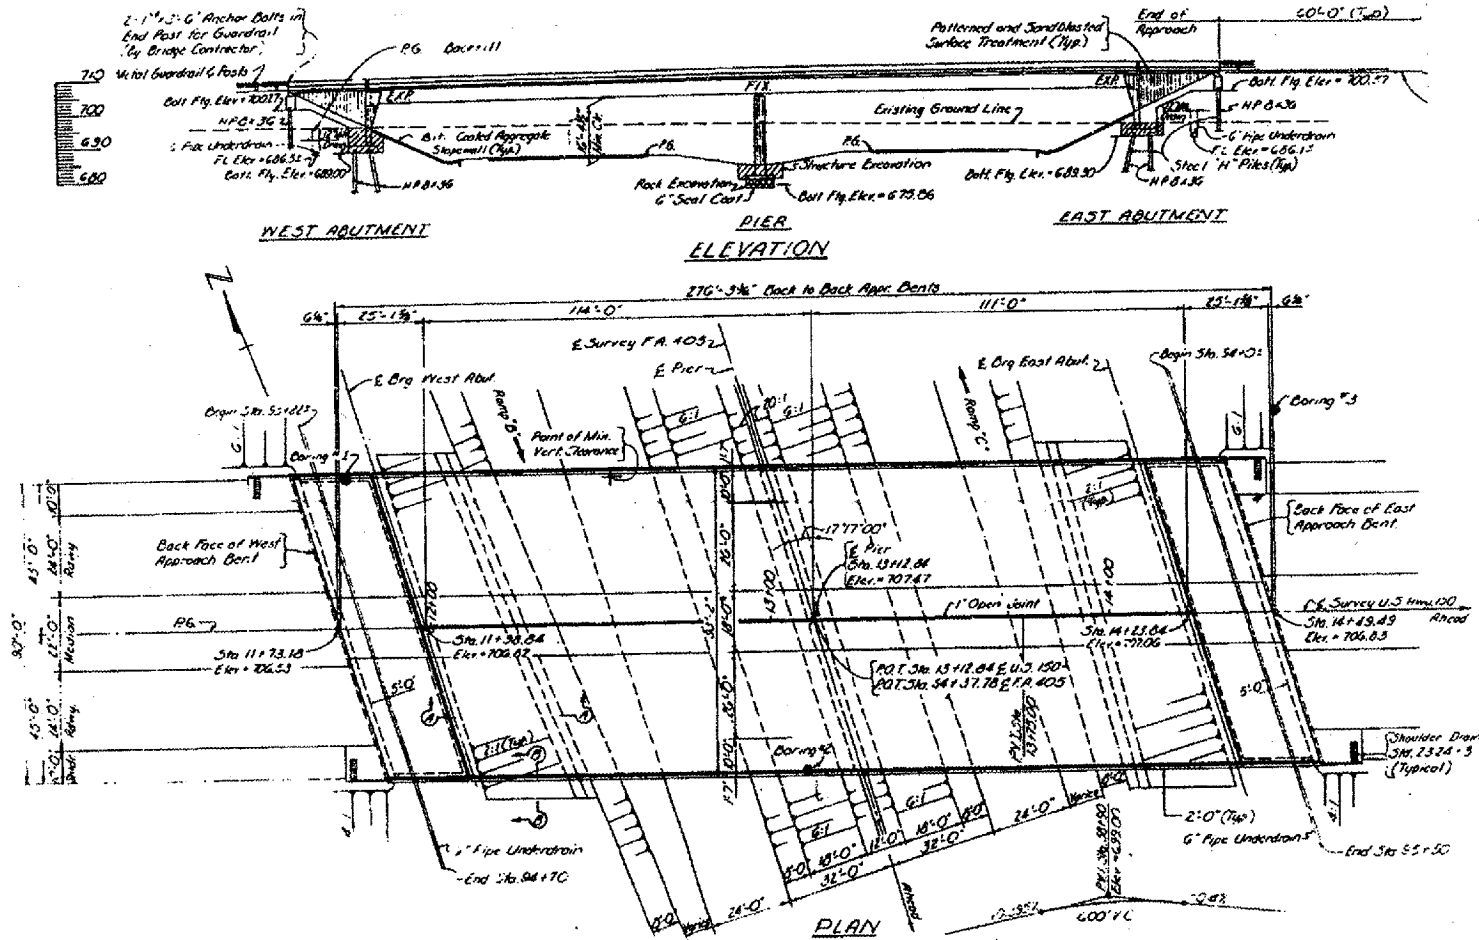

FOR
INFORMATION ONLY

ILLINOIS DEPARTMENT OF TRANSPORTATION
BRIDGE NO 2
PLAN & ELEVATION

DATE 07-26-2006

DRAWN BY