



BRIDGE NO 3 & 4- 072-0114/0115 I 474 OVER KICKAPOO CREEK & RAILROAD

F.A. RTE.	SECTION	COUNTY	TOTAL SHEETS	SHEET NO.
VAR	D4 BRDG PNT 07	VARIOUS	17	10
STA.		TO STA.		
FED. ROAD DIST. NO. 4		ILLINOIS		

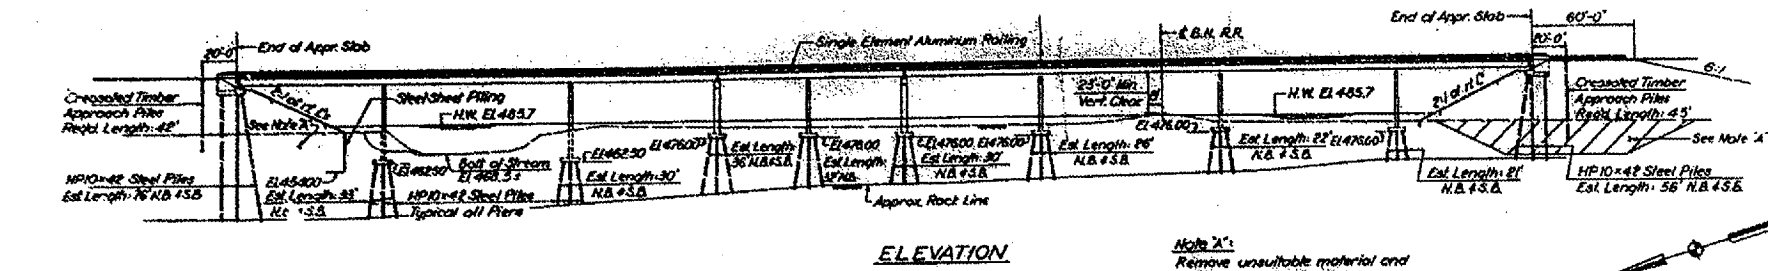

Note X:
 Remove unsuitable material and replace with porous granular embankment. For limits of removal see Roadway Plans.

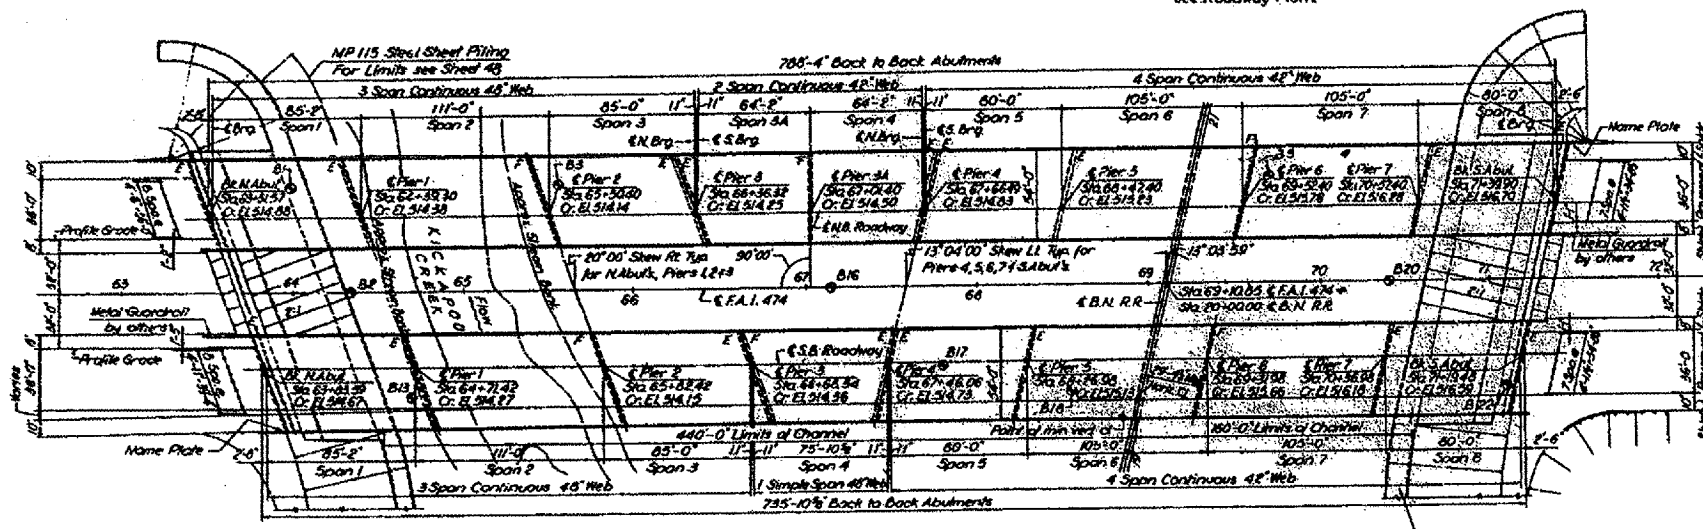

For Slope Wall Details see Sheet 43.

FOR
 INFORMATION ONLY

ILLINOIS DEPARTMENT OF TRANSPORTATION
 BRIDGE NO 3 & 4
 PLAN & ELEVATION
 DATE 07-26-2006 DRAWN BY