


CONTRACT NO.: 70344

F.A.P. RTE.	SECTION	COUNTY	TOTAL SHEETS	SHEET NO.
326	1129BR-31BR	CHAMPAIGN	32	9
STA.		TO STA.		
FED. ROAD DIST. NO.	ILLINOIS	FED. AID PROJECT		

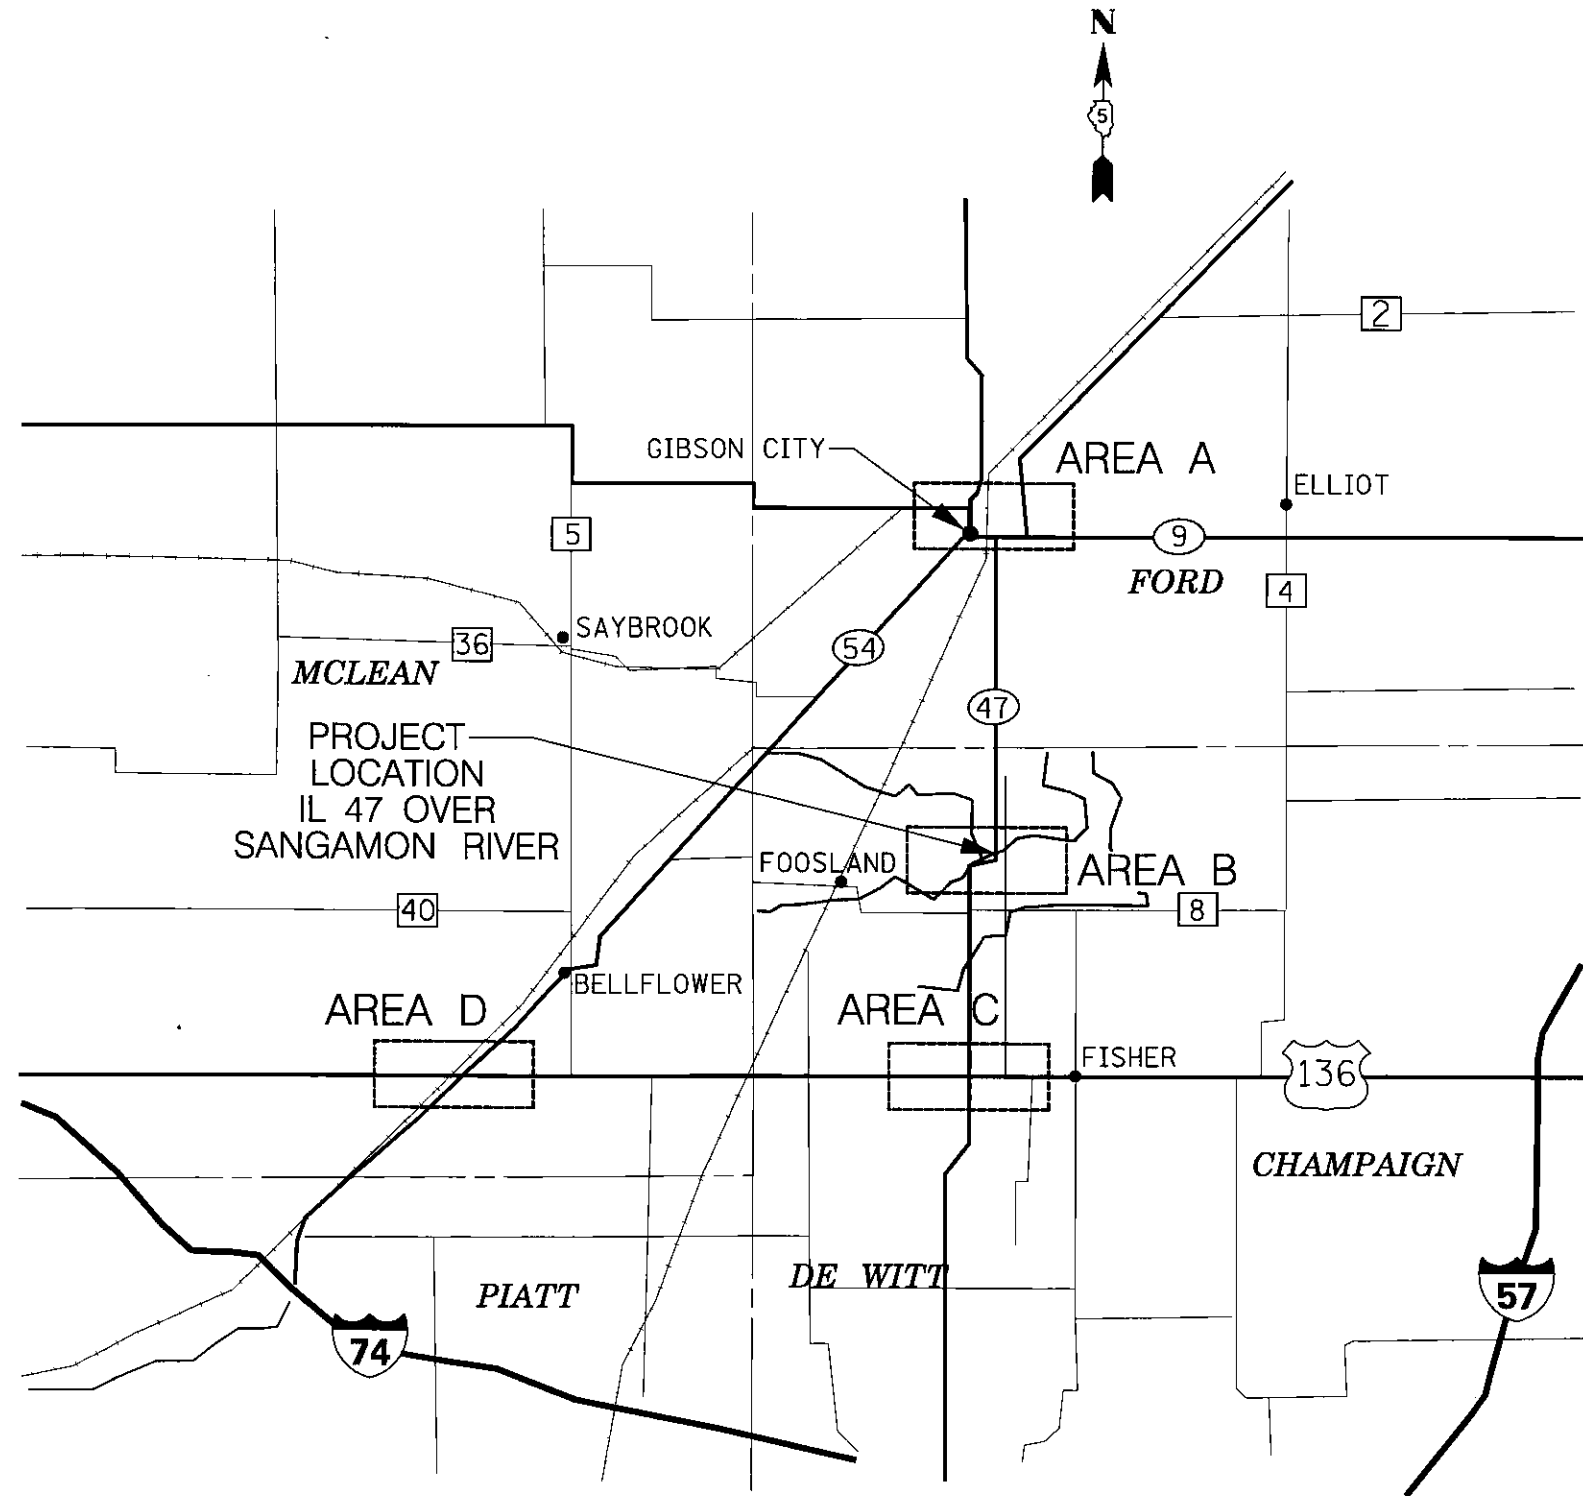

OVERALL DETOUR ROUTE  
(SEE SHEET 10 FOR SIGNING DETAILS AT AREAS NOTED)

REVISIONS	
NAME	DATE

ILLINOIS DEPARTMENT OF TRANSPORTATION

IL 47  
DETOUR PLAN AND  
SIGNAGE LEGEND

SCALE: VERT. = N.T.S.  
HORIZ. = N.T.S.  
DATE 7/21/2006

DRAWN BY MJK  
CHECKED BY TMW

FILE# 8/21/2006  
\$TIME\$