



FAP ROUTE	SECTION	COUNTY	TOTAL SHEETS	SHEET NO
805	122-VBR-1	ST. CLAIR	58	10
STA.	73+00.00	TO STA.	79+00.00	
CONTRACT NO:		76558		

PLAN	DATE
SUBMITTED	BY
PLOTTED	
REVISIONS	
NO.	

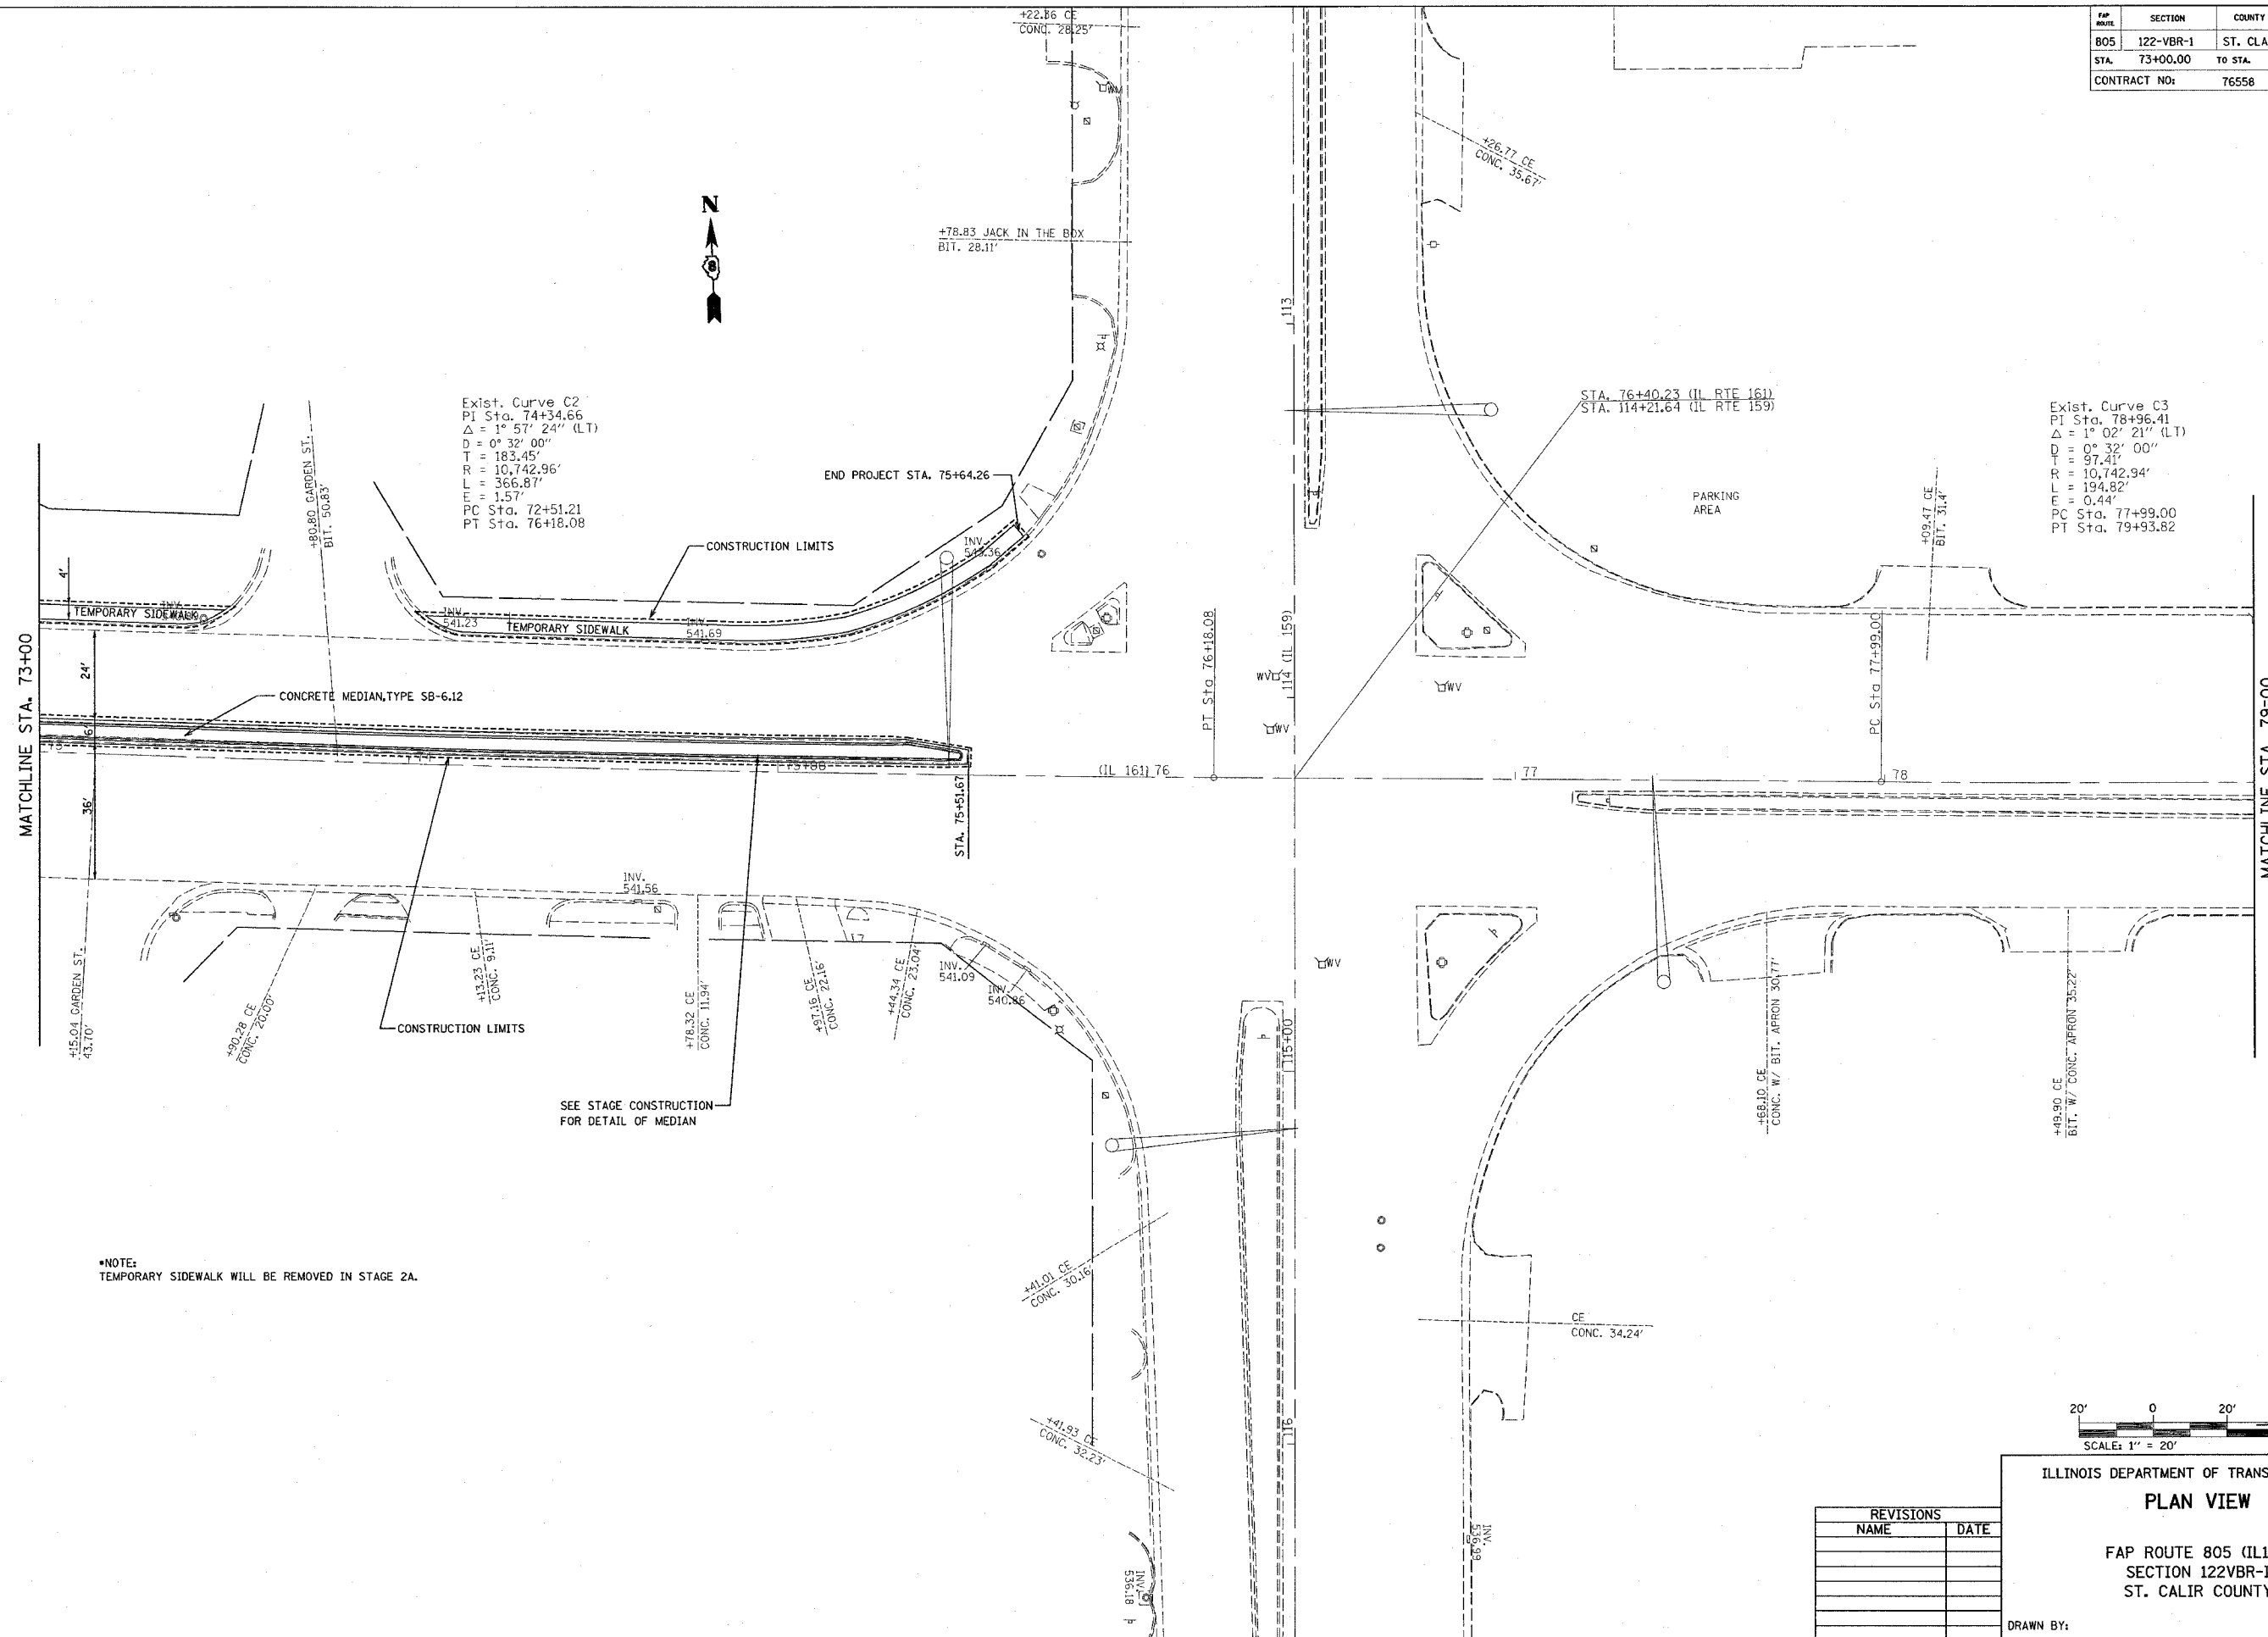

*NOTE:
TEMPORARY SIDEWALK WILL BE REMOVED IN STAGE 2A.

SEE STAGE CONSTRUCTION
FOR DETAIL OF MEDIAN

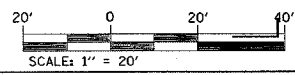

ILLINOIS DEPARTMENT OF TRANSPORTATION
PLAN VIEW
FAP ROUTE 805 (IL161)
SECTION 122VBR-I
ST. CLAIR COUNTY

REVISIONS	
NAME	DATE

DRAWN BY:

PLOT DATE: 10/19/2006

8/20/06
 C:\p00\805\122VBR\10\plan\p10.dgn
 REF: 10/19/06
 REF: 10/19/06