



FAP NO.	SECTION	COUNTY	TOTAL SHEETS	SHEET NO.
805	122-VBR-1	ST. CLAIR	58	11
STA.	79+00.00	TO STA.	85+00.00	
CONTRACT NO:		76558		

EXIST. CURVE C3
 PI STA. = 78+96.41
 $\Delta = 1^{\circ} 02' 21''$ (LT)
 $D = 0^{\circ} 32' 00''$
 $R = 10,742.94'$
 $T = 97.41'$
 $L = 194.82'$
 $E = 0.44'$
 $\phi = \text{-----}$
 T.R. = -----
 S.E. RUN = -----
 P.C. STA. = 77+99.00
 P.T. STA. = 79+93.82

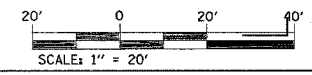

PLAN	SURVEYED	DATE
NO. _____	BY _____	_____
NOTE BOOK	ADJUSTED	
NO. _____	BY _____	
	DATE	
	BY _____	
	DATE	

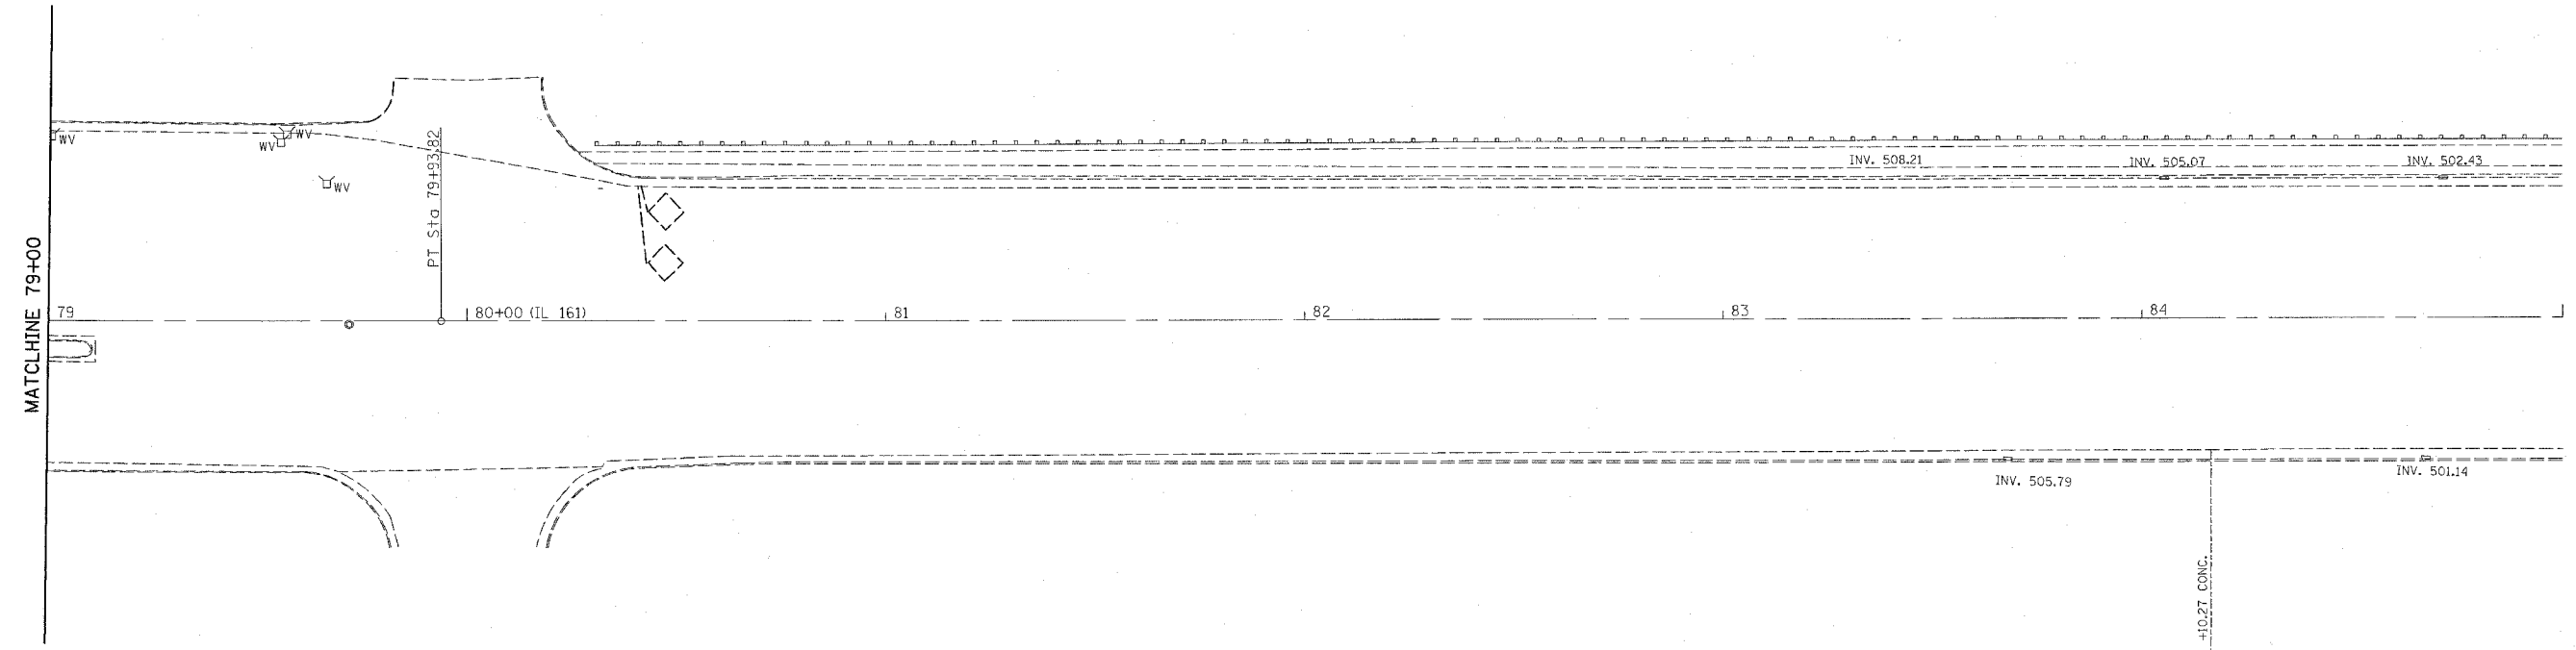

REVISIONS	
NAME	DATE

ILLINOIS DEPARTMENT OF TRANSPORTATION
PLAN VIEW
 FAP ROUTE 805 (IL161)
 SECTION 122VBR-I
 ST. CALIR COUNTY
 DRAWN BY:
 PLOT DATE: 10/19/2006

10/19/2006
 on: c:\projects\101706\101706.dwg
 REF: 01101706