


FAP ROUTE	SECTION	COUNTY	TOTAL SHEETS	SHEET NO.
805	122-VBR-I	ST. CLAIR	58	13
STA. _____ TO STA. _____		CONTRACT NO.: 76558		

POSTED SPEED 40 MPH
 DEVICES AT 25' CTS. (TYP.)
 UNLESS OTHERWISE NOTED

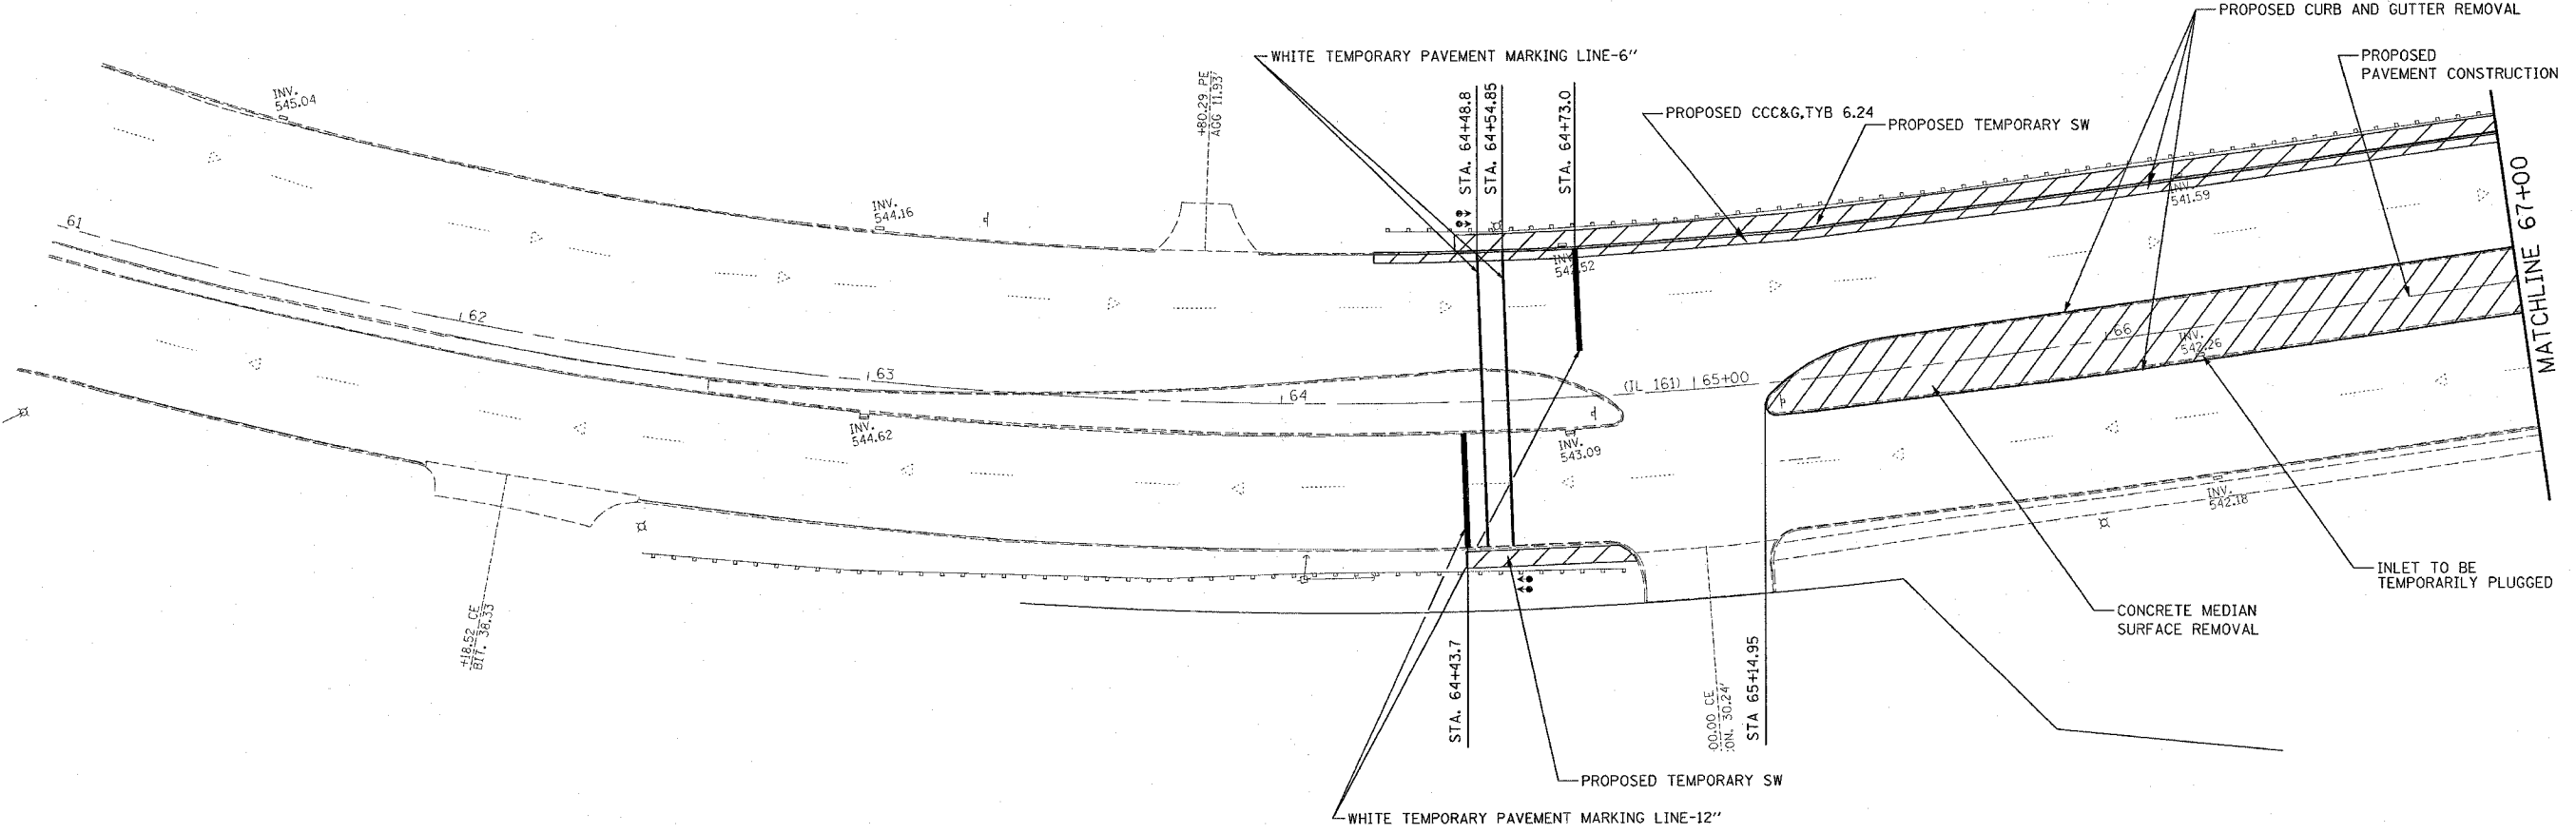

PLAN	SURVEYED	BY	DATE
NOTE BOOK	ADJUSTED		
NO.	NO.		
	ADD FILE NAME		

LEGEND OF SYMBOLS

- TEMPORARY TRAFFIC SIGNALS
- WORK ZONE
- TEMPORARY CONCRETE BARRIER
- DRUMS
- BARRICADE
- IMPACT ATTENUATOR, TEMP. (NON REDIRECTIVE), TEST LEVEL 3
- DIRECTIONAL BARRICADE
- ARROW BOARD
- APPLICABLE TEMPORARY PAVEMENT MARKING LINE

NOTE: PLEASE SEE APPLICABLE STANDARD FOR ITEMS NOT SHOWN

REVISIONS	
NAME	DATE

ILLINOIS DEPARTMENT OF TRANSPORTATION
TRAFFIC CONTROL & STAGING
PLAN VIEW
PRESTAGE
 FAP ROUTE 805 (IL161)
 SECTION 122VBR-I
 ST. CLAIR COUNTY
 DRAWN BY:
 PLOT DATE: 10/19/2006

10/19/2006
 c:\p\projects\101702\plan\stage\prestage.dwg
 PLOT DATE: 10/19/2006
 PLOT BY: