


FAP ROUTE	SECTION	COUNTY	TOTAL SHEETS	SHEET NO.
805	122-VBR-1	ST. CLAIR	58	17
STA.	TO STA.			
CONTRACT NO.: 76558				

400 700 1400 1400 1400 2100
 SAND MODULE IMPACT ATTENUATOR LAYOUT
 (IF OPTION USED)



POSTED SPEED 40 MPH
 DEVICES AT 25' CTS. (TYP.)
 UNLESS OTHERWISE NOTED

PLAN	SURVEYED	BY	DATE
	PLOTTED		
	CHECKED		
	RT. OF WAY CHECKED		
	NO.	CADD FILE NAME	

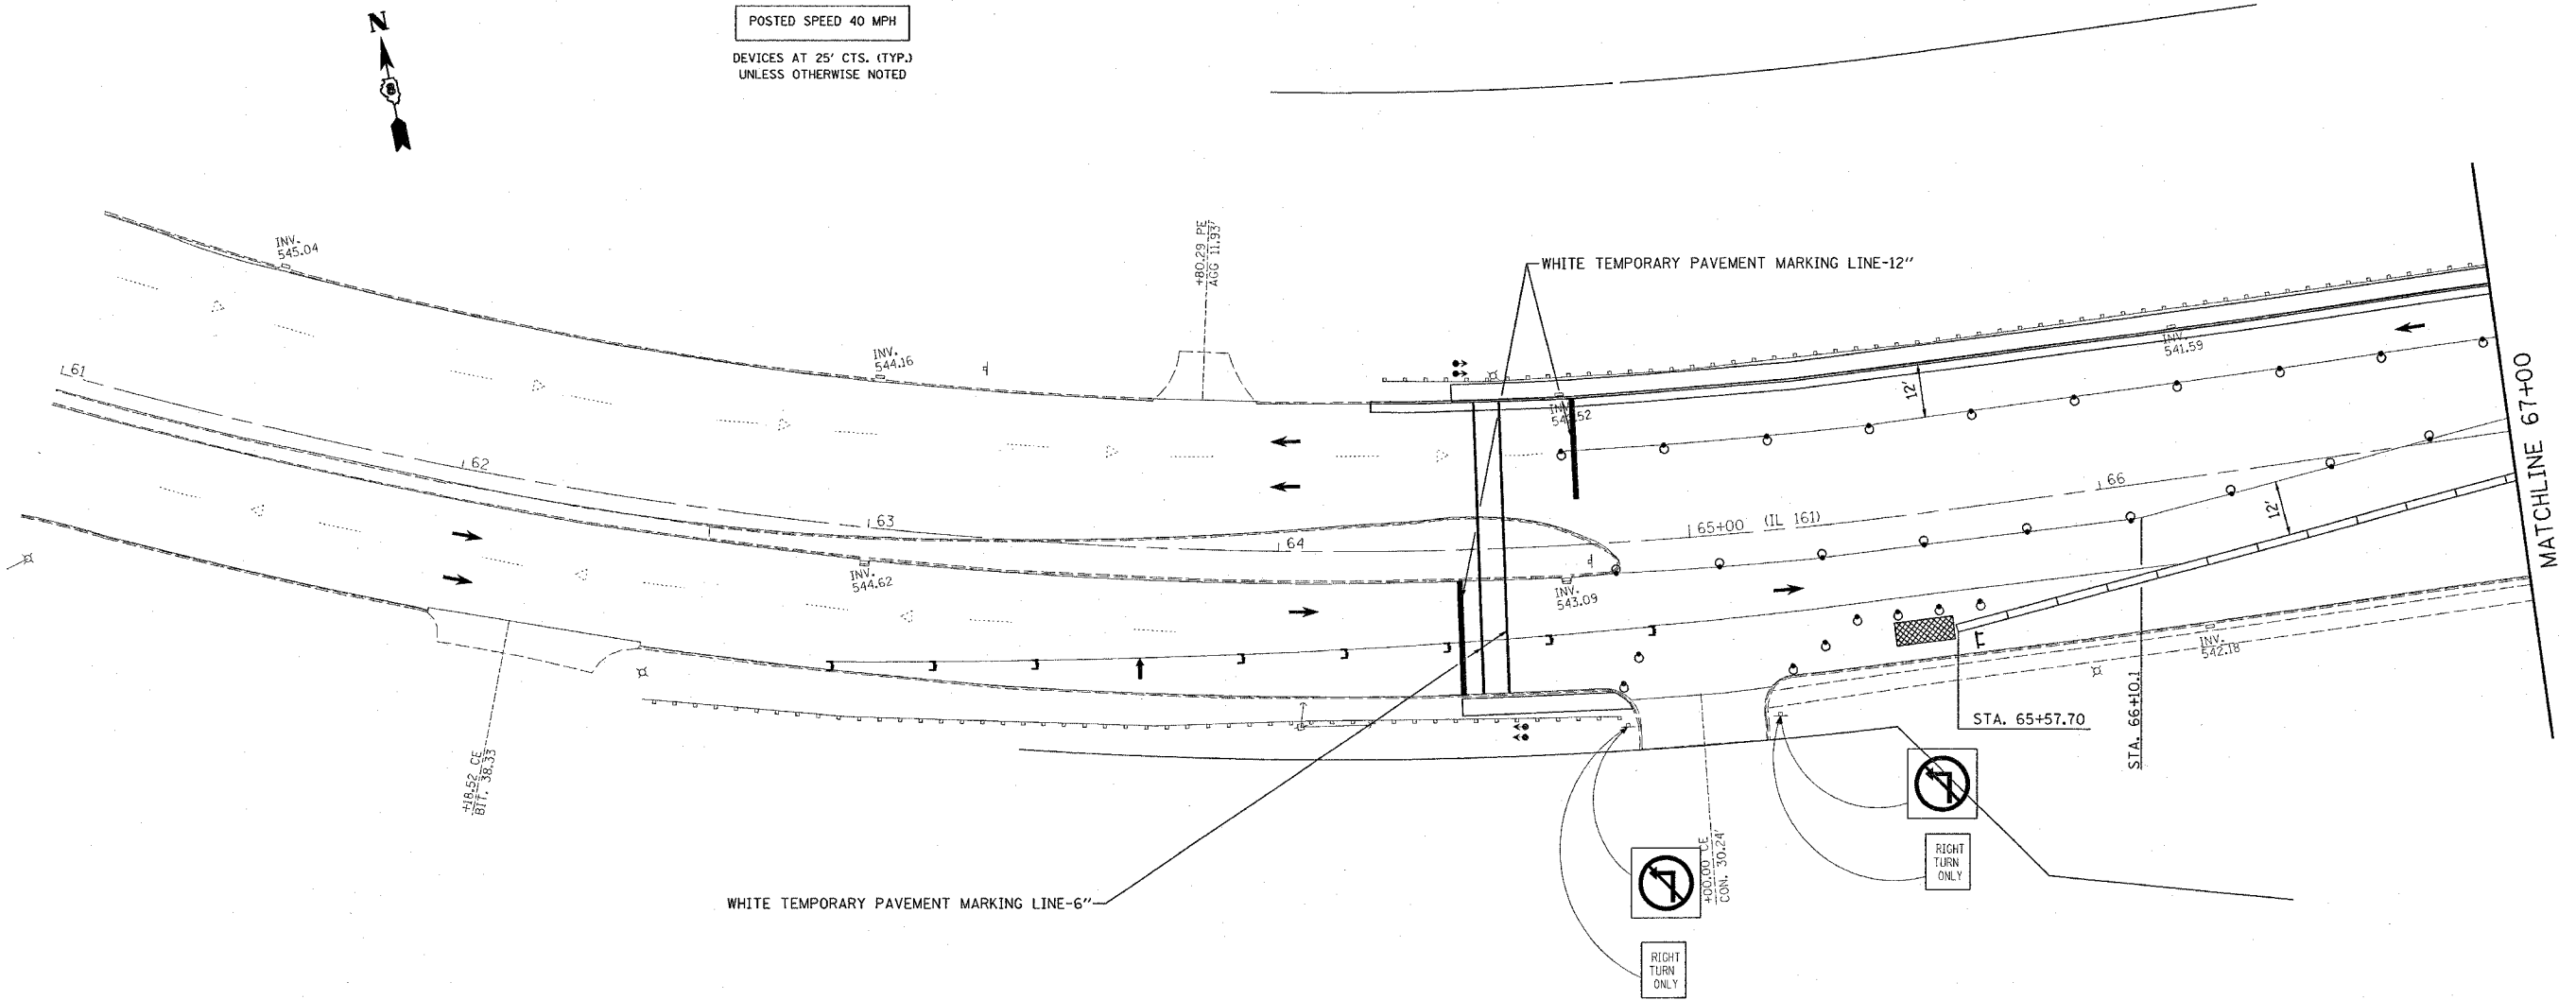

LEGEND OF SYMBOLS

- TEMPORARY TRAFFIC SIGNALS
- WORK ZONE
- TEMPORARY CONCRETE BARRIER
- DRUMS
- BARRICADE
- IMPACT ATTENUATOR, TEMP. (NON REDIRECTIVE), TEST LEVEL 3
- DIRECTIONAL BARRICADE
- ARROW BOARD
- APPLICABLE TEMPORARY PAVEMENT MARKING LINE

NOTE: PLEASE SEE APPLICABLE STANDARD FOR ITEMS NOT SHOWN



REVISIONS	
NAME	DATE

ILLINOIS DEPARTMENT OF TRANSPORTATION
 TRAFFIC CONTROL & STAGING
 PLAN VIEW
 STAGE 1 CONSTRUCTION
 FAP ROUTE 805 (IL161)
 SECTION 122VBR-1
 ST. CLAIR COUNTY

DRAWN BY:

PLOT DATE: 10/19/2006