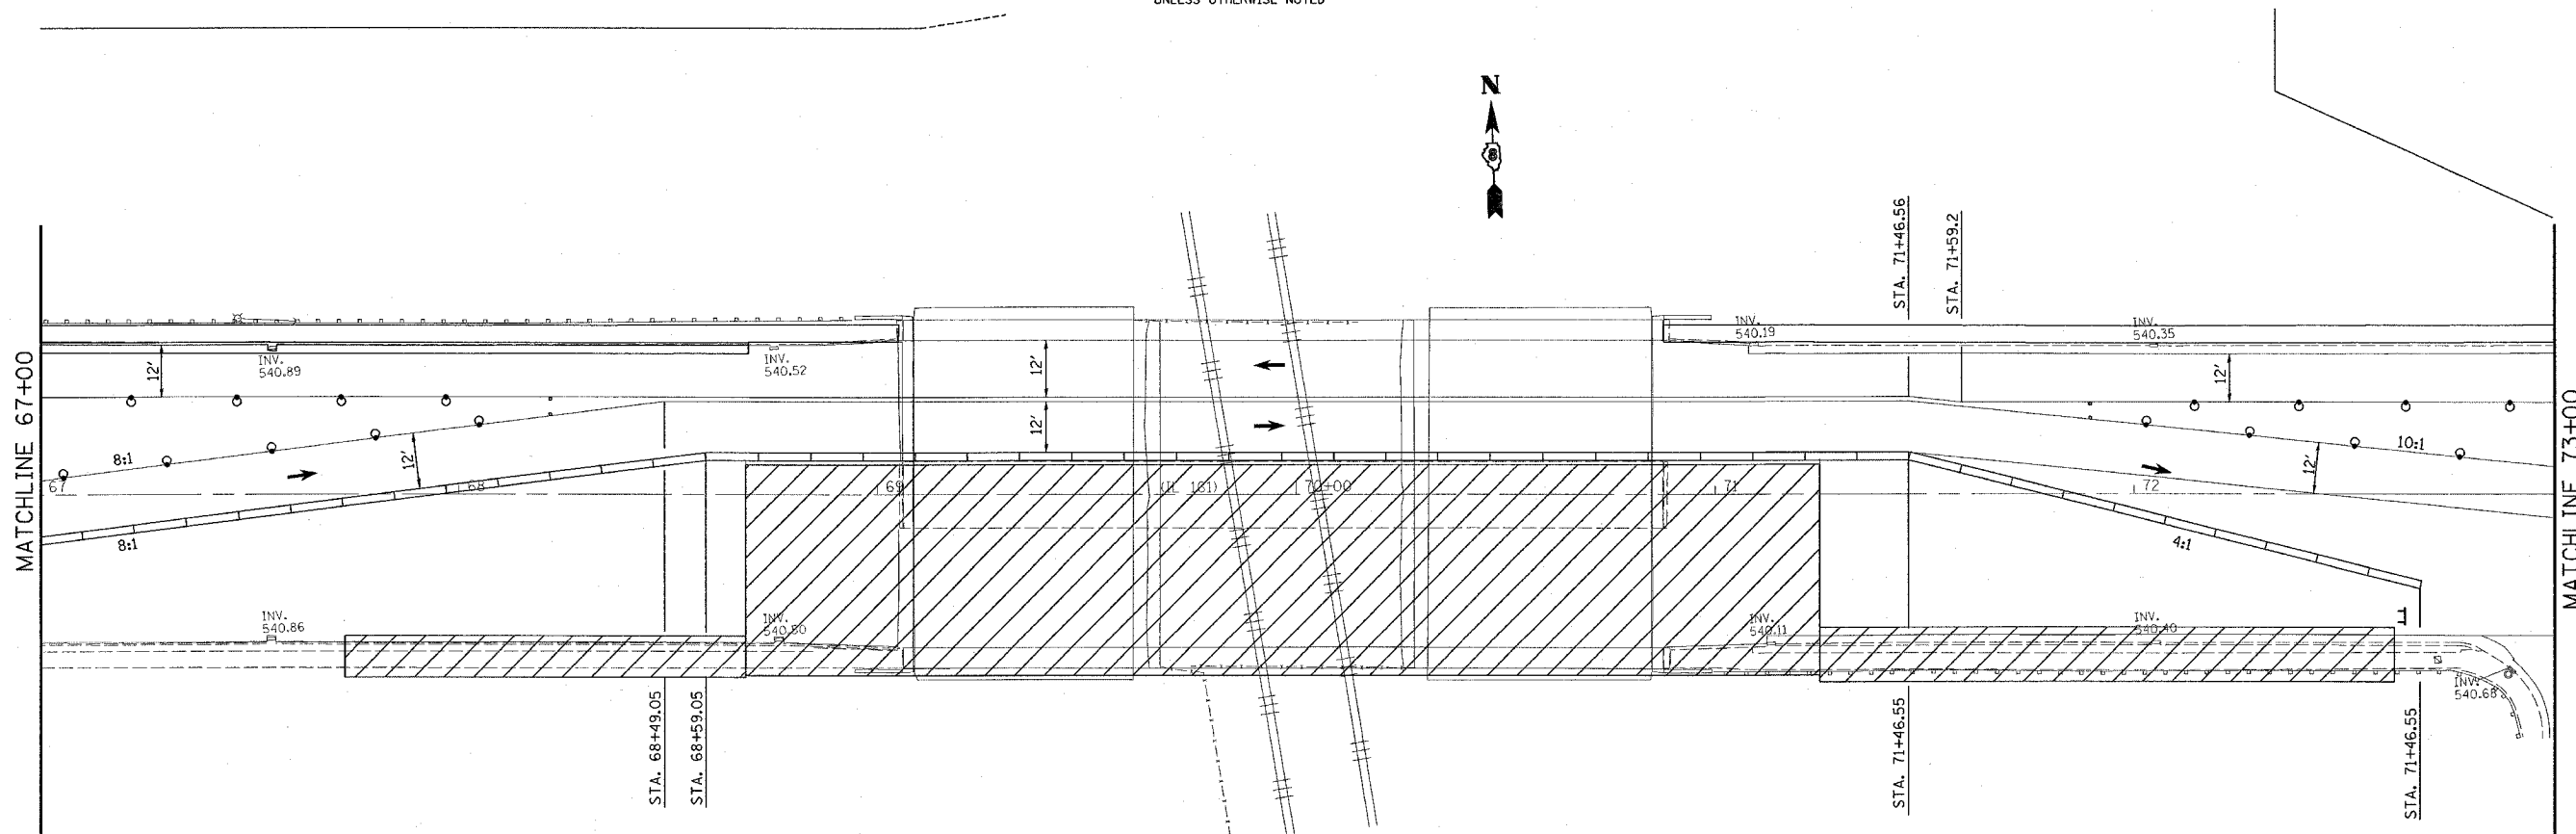


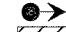
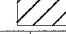




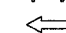
 
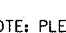
FAP ROUTE	SECTION	COUNTY	TOTAL SHEETS	SHEET NO.
805	122-VBR-I	ST. CLAIR	58	18
STA.	TO STA.			
			CONTRACT NO.: 76558	

POSTED SPEED 40 MPH
 DEVICES AT 25' CTS. (TYP.)
 UNLESS OTHERWISE NOTED



PLAN	DATE
BY	
REVISIONS	
NOTED	
ALIGNED	
CHECKED	
DATE	
FILE NAME	
NO.	

LEGEND OF SYMBOLS

-  TEMPORARY TRAFFIC SIGNALS
-  WORK ZONE
-  TEMPORARY CONCRETE BARRIER
-  DRUMS
-  BARRICADE
-  IMPACT ATTENUATOR, TEMP. (NON REDIRECTIVE), TEST LEVEL 3
-  DIRECTIONAL BARRICADE
-  ARROW BOARD
-  APPLICABLE TEMPORARY PAVEMENT MARKING LINE

NOTE: PLEASE SEE APPLICABLE STANDARD FOR ITEMS NOT SHOWN



REVISIONS	
NAME	DATE

ILLINOIS DEPARTMENT OF TRANSPORTATION
 TRAFFIC CONTROL & STAGING
 PLAN VIEW
 STAGE 1 CONSTRUCTION
 FAP ROUTE 805 (IL161)
 SECTION 122VBR-I
 ST. CLAIR COUNTY

DRAWN BY:

PLOT DATE: 10/19/2006

#DATAFILES
 c:\pwork\122vbr\122vbr\stage1\plan\stage1\plan.dgn
 REF-topof1.tcl
 REF-df110097.tcl