


FAP ROUTE	SECTION	COUNTY	TOTAL SHEETS	SHEET NO.
805	122-VBR-1	ST. CLAIR	58	21
STA. 122+00 TO STA. 122+00		CONTRACT NO.: 76558		

POSTED SPEED 40 MPH
 DEVICES AT 25' CTS. (TYP.)
 UNLESS OTHERWISE NOTED

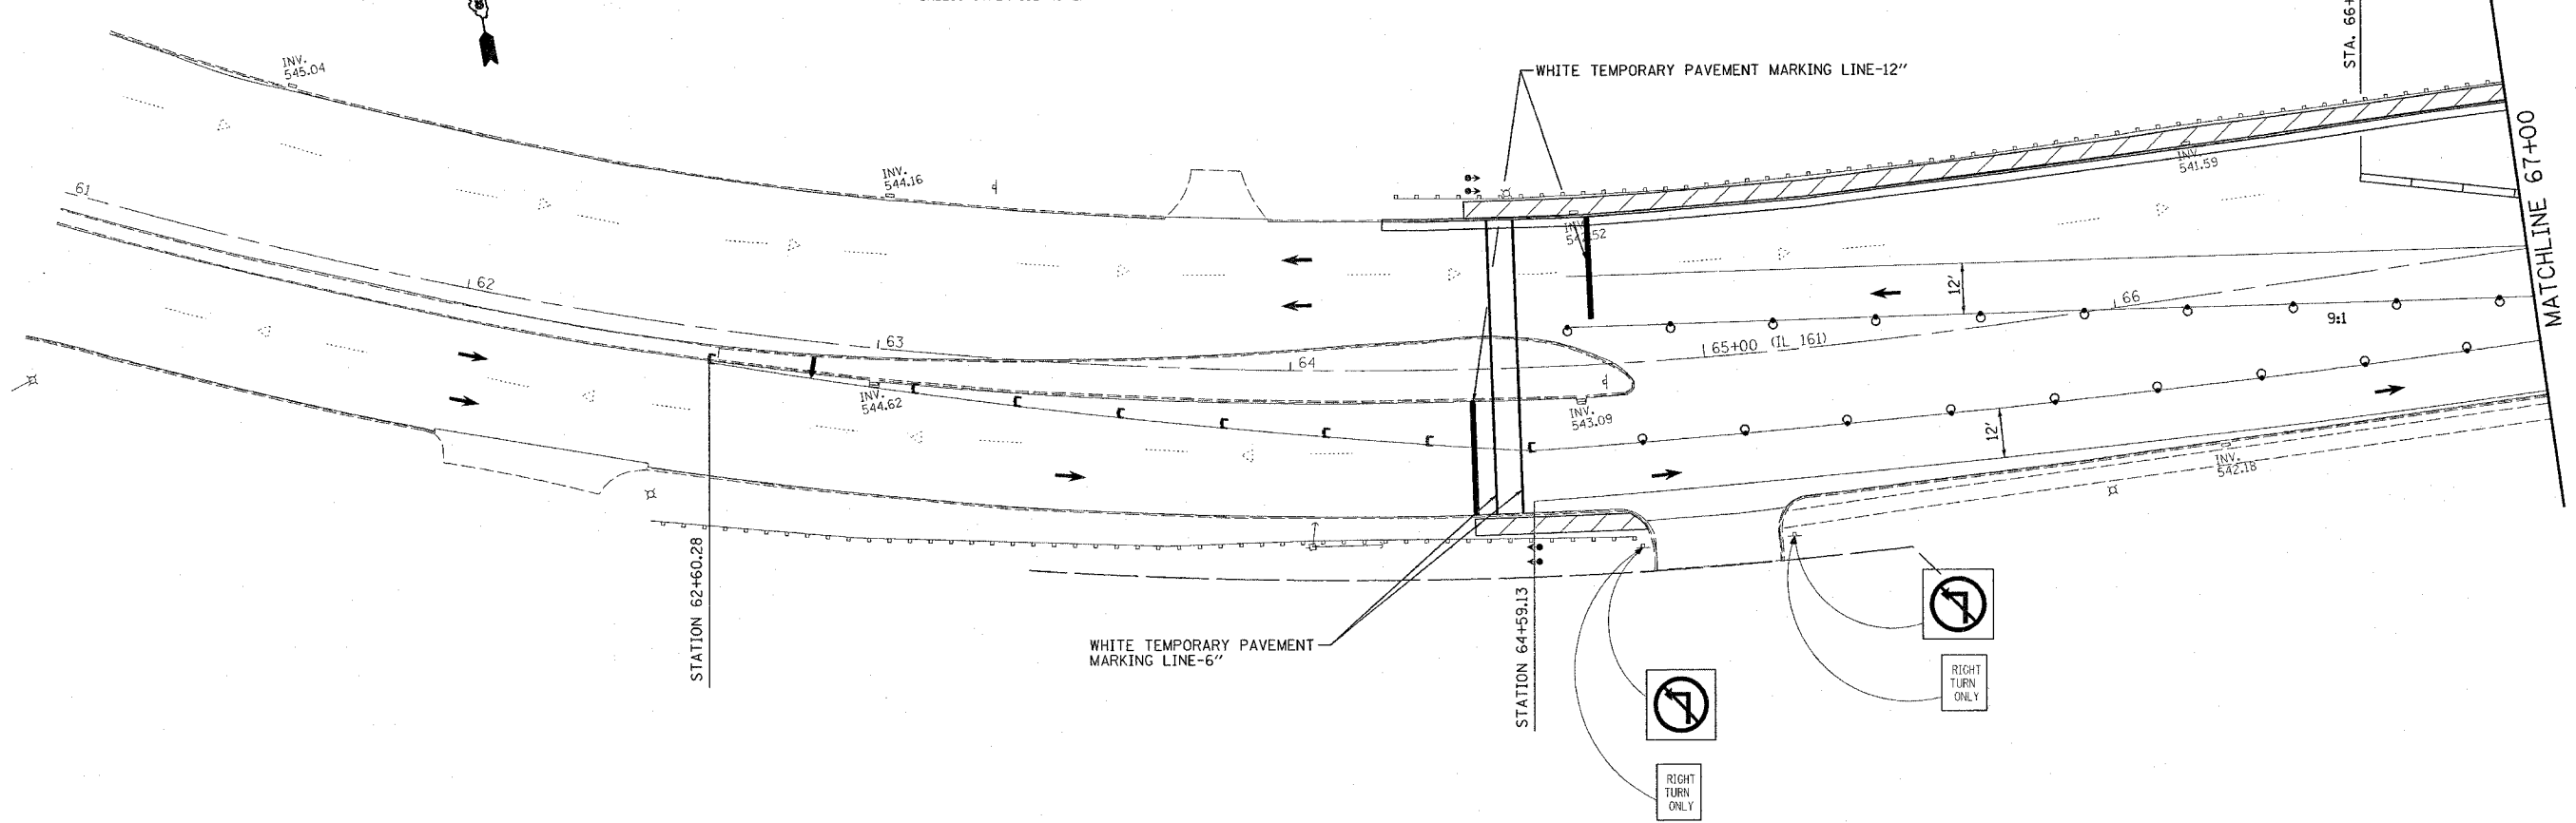


PLAN	SURVEYED	DATE
	NOTED	
	BY	
	NO. OF SHEETS	
	NO. OF THIS SHEET	
	DATE	

LEGEND OF SYMBOLS

- TEMPORARY TRAFFIC SIGNALS
- WORK ZONE
- TEMPORARY CONCRETE BARRIER
- DRUMS
- BARRICADE
- IMPACT ATTENUATOR, TEMP. (NON REDIRECTIVE), TEST LEVEL 3
- DIRECTIONAL BARRICADE
- ARROW BOARD
- APPLICABLE TEMPORARY PAVEMENT MARKING LINE

NOTE: PLEASE SEE APPLICABLE STANDARD FOR ITEMS NOT SHOWN

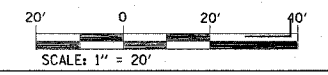

REVISIONS	
NAME	DATE

ILLINOIS DEPARTMENT OF TRANSPORTATION
TRAFFIC CONTROL & STAGING
PLAN VIEW
STAGE 2 CONSTRUCTION
 FAP ROUTE 805 (IL161)
 SECTION 122VBR-1
 ST. CLAIR COUNTY

DRAWN BY: _____
 PLOT DATE: 10/19/2006

641012.dwg
 10/19/2006
 c:\p\projects\1026\plan\stage-2\trah\trah.dgn
 REF - paper file