


FAP ROUTE	SECTION	COUNTY	TOTAL SHEETS	SHEET NO.
805	122-VBR-I	ST. CLAIR	58	23
STA.	TO STA.			
CONTRACT NO.: 76558				

POSTED SPEED 40 MPH
DEVICES AT 25' CTS. (TYP.)
UNLESS OTHERWISE NOTED

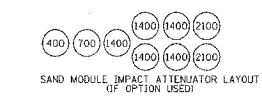


PLAN	DATE
NO.	
BY	
REVIEWED	
PLOTTED	
NOTE BOOK	
NO.	
DATE	
FILE NAME	

LEGEND OF SYMBOLS

- TEMPORARY TRAFFIC SIGNALS
- WORK ZONE
- TEMPORARY CONCRETE BARRIER
- DRUMS
- BARRICADE
- IMPACT ATTENUATOR, TEMP. (NON REDIRECTIVE), TEST LEVEL 3
- DIRECTIONAL BARRICADE
- ARROW BOARD
- APPLICABLE TEMPORARY PAVEMENT MARKING LINE

NOTE: PLEASE SEE APPLICABLE STANDARD FOR ITEMS NOT SHOWN

10/19/2006
 c:\p\912\secta\veg01722\plan\stage-pln\sta8197.dwg
 REF: topoflat
 REF: dflie079a

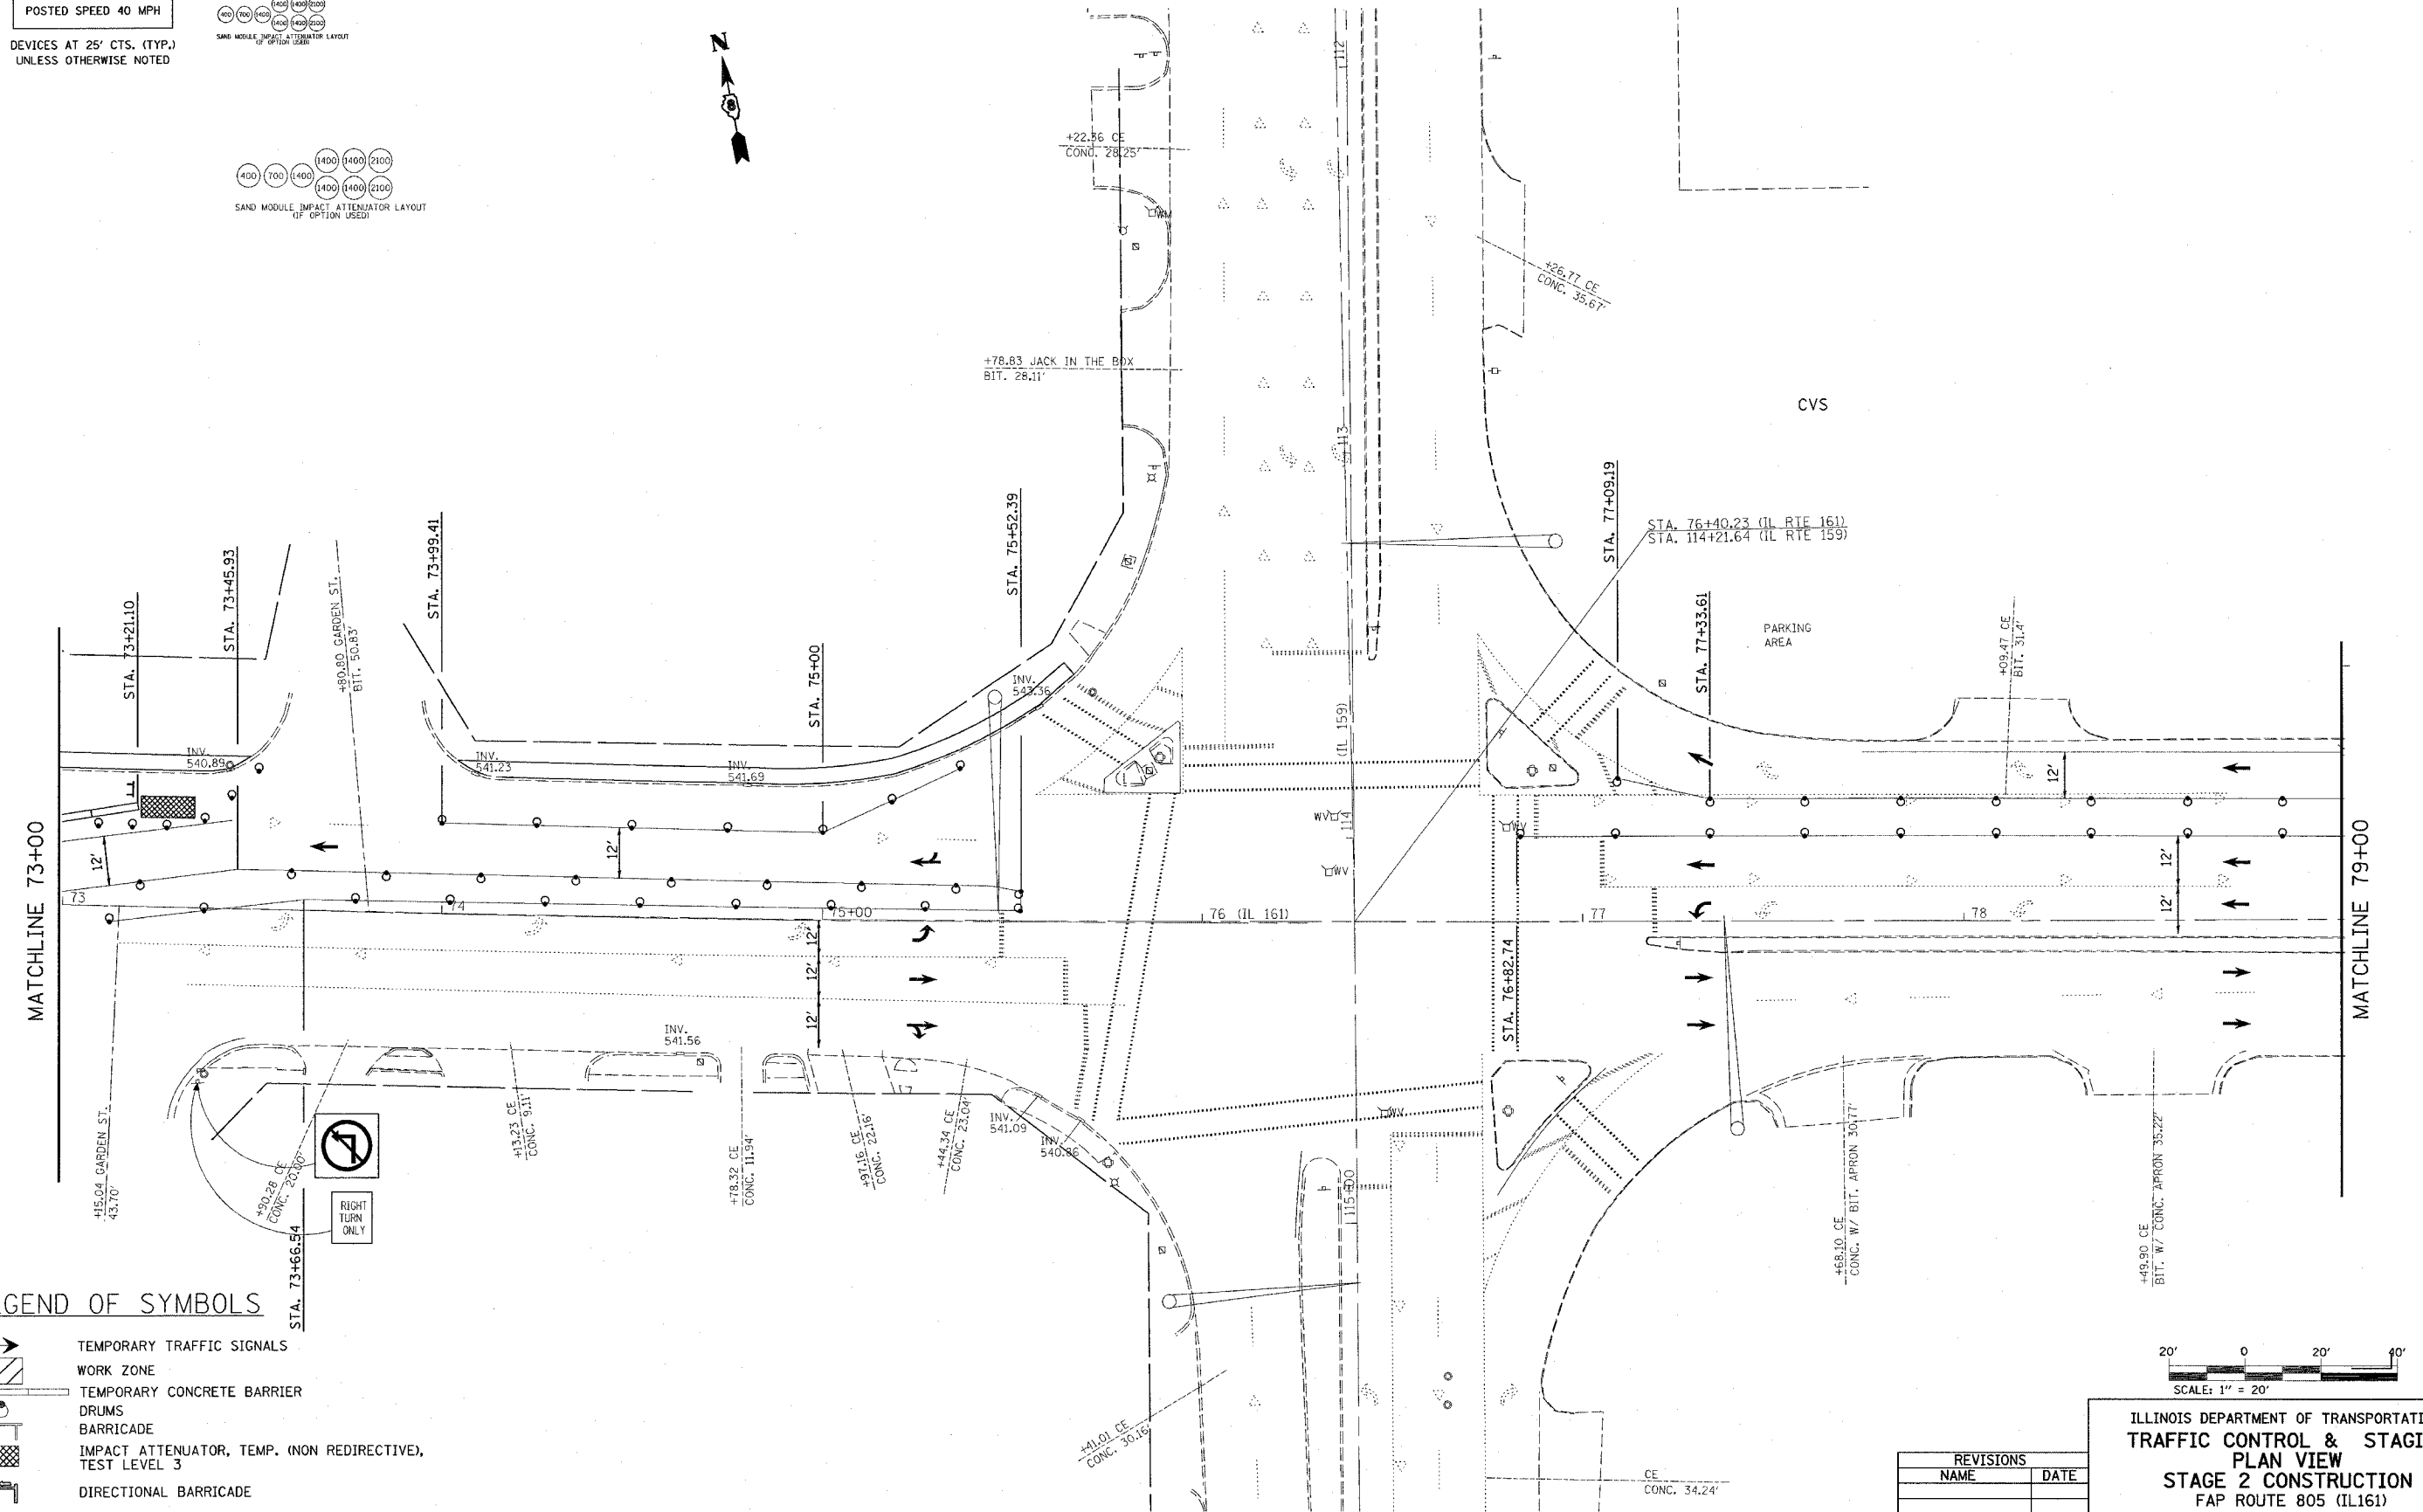

REVISIONS	
NAME	DATE

ILLINOIS DEPARTMENT OF TRANSPORTATION
TRAFFIC CONTROL & STAGING
PLAN VIEW
STAGE 2 CONSTRUCTION
 FAP ROUTE 805 (IL161)
 SECTION 122VBR-I
 ST. CLAIR COUNTY
 DRAWN BY:
 PLOT DATE: 10/19/2006