




CROSS SECTION - STAGE I REMOVAL
(Looking East)

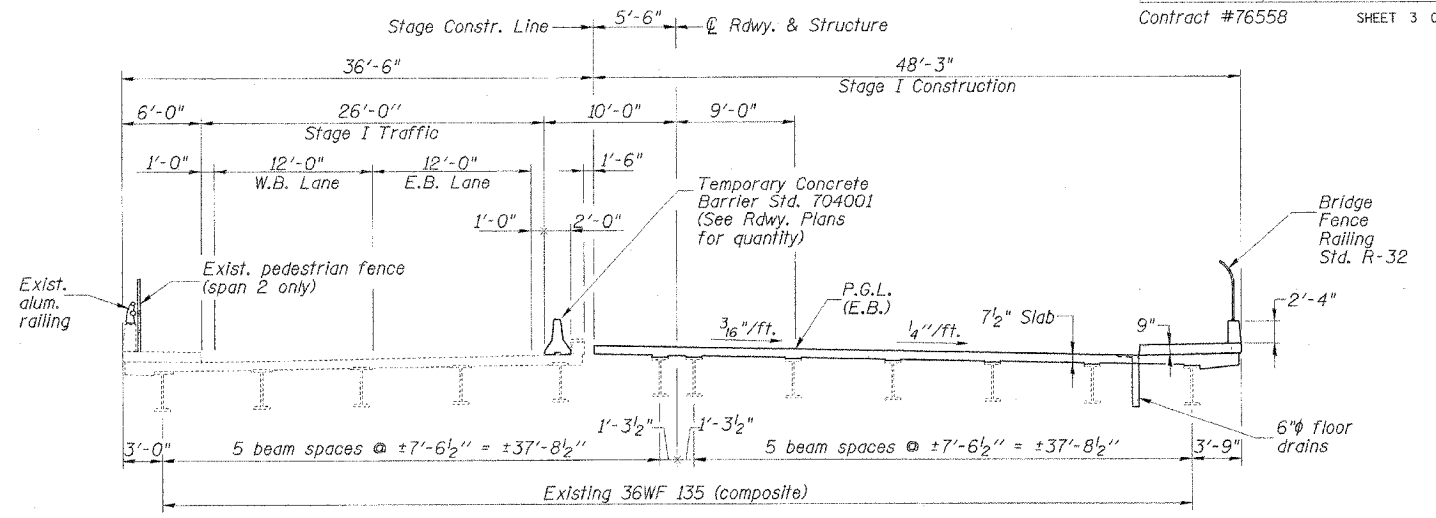

CROSS SECTION - STAGE I CONSTRUCTION
(Looking East)

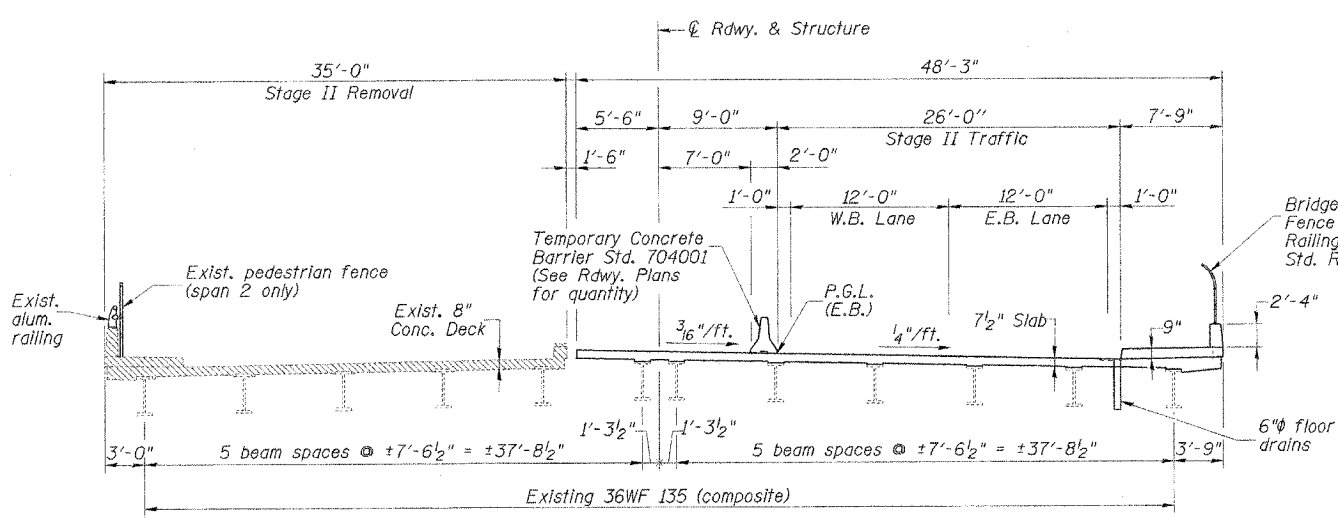

CROSS SECTION - STAGE II REMOVAL
(Looking East)

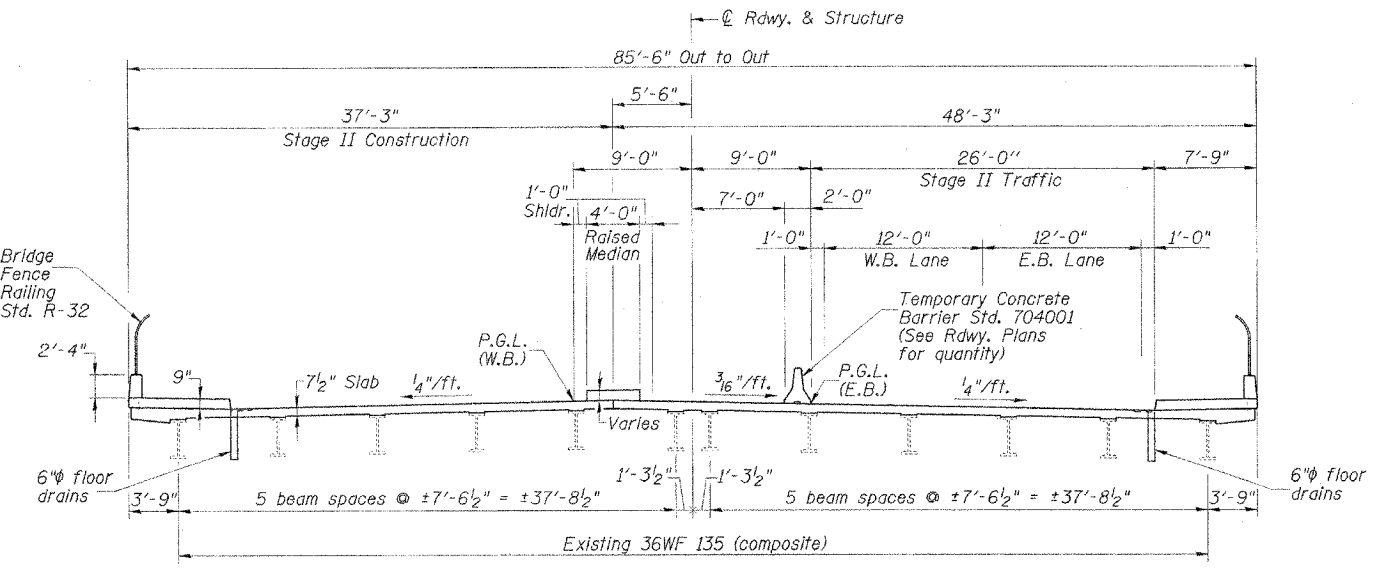

CROSS SECTION - STAGE II CONSTRUCTION
(Looking East)

NOTES

1. For details of Temporary Concrete Barrier see sheet 4 of 26.
2. Hatched areas indicate "Removal of Existing Concrete Deck."
3. Cost of removing existing aluminum railing & pedestrian fence is included in the cost of Removal of Existing Concrete Deck.
4. Substructure concrete removal details are shown on sheet 20 of 26.

REVISIONS	
NAME	DATE

ILLINOIS DEPARTMENT OF TRANSPORTATION
STAGE CONSTRUCTION DETAILS
 F.A.P. ROUTE 805
 SECTION 122VBR-1
 ST. CLAIR COUNTY
 ILLINOIS ROUTE 161 OVER METRO-LINK
 STATION 69+96.56 S.N. 082-0091
 SCALE: NONE DRAWN BY: GLD
 DATE: 7/03/06 CHECKED BY: GBR



H:\DOT\040610\work\order_5\DRAW\Shoos\REVISED\DKM'S STAGING CHANGE\STG CONST DETAILS-REV.15-3-06.dgn
 6/30/2006