


CONTRACT NUMBER: T6558				
FAP ROUTE	SECTION	COUNTY	TOTAL SHEETS	SHEET NO.
805	122-VBR-1	ST. CLAIR	58	57B
STA.		TO STA.		
CONTRACT NO:				

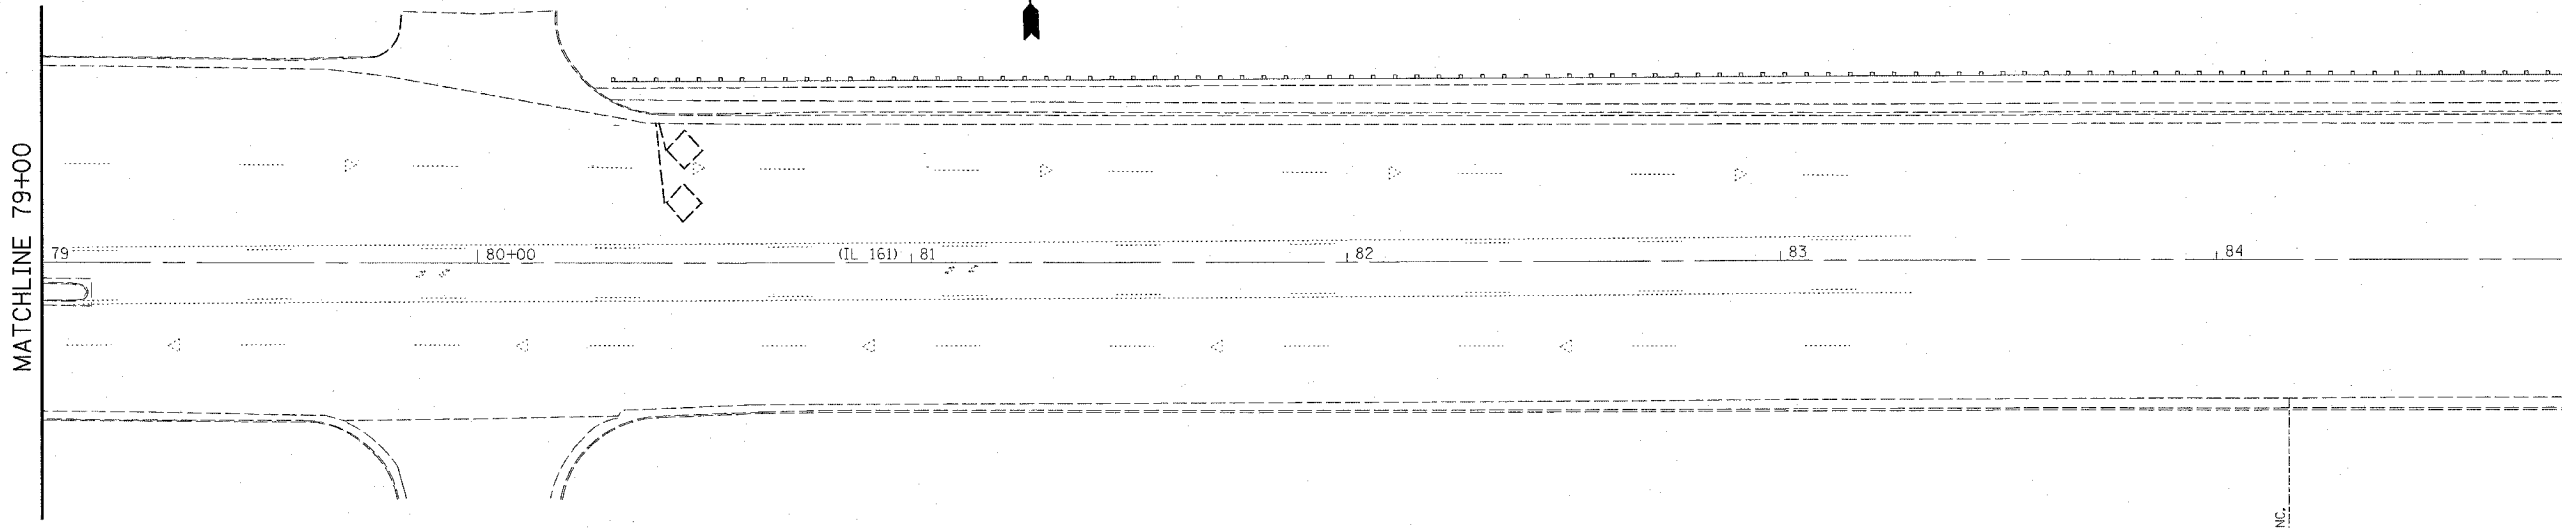

PLAN	SURVEYED	BY	DATE
	PLOTTED		
NOTE BOOK NO.	REVISIONS		
	PL. OF DAY CHECKED		
	CADD FILE NAME		



REVISIONS	
NAME	DATE

ILLINOIS DEPARTMENT OF TRANSPORTATION  
**PAVEMENT MARKING PLAN SHEETS**  
 FAP ROUTE 805 (IL161)  
 SECTION 122VBR-I  
 ST. CLAIR COUNTY

DRAWN BY:

PLOT DATE: 10/19/2006

68 01/15/06  
 c:\projects\805\122\plan\stage.pln\sta057b.dgn  
 REF: 10/19/06  
 REF: 10/19/06