


| | | | | |
|---------------------|---------|---------------------------|--------------|-----------|
| F.A.P. RTE. | SECTION | COUNTY | TOTAL SHEETS | SHEET NO. |
| 600 | 1-1BR-1 | ST. CLAIR | 29 | 13 |
| STA. | | TO STA. | | |
| FED. ROAD DIST. NO. | | ILLINOIS FED. AID PROJECT | | |

NOTES

- ① ALL SIGNS REQUIRED WILL BE SUPPLIED TO THE CONTRACTOR BY I.D.O.T.
- ② THE CONTRACTOR SHALL FURNISH THE POSTS AND ERECT SIGNS AT THE LOCATIONS SHOWN ON THIS SHEET, AS DIRECTED BY THE R.E./R.T. THE POSTS SHALL REMAIN THE PROPERTY OF THE CONTRACTOR.
- ③ THE CONTRACTOR SHALL GIVE ILLINOIS DEPARTMENT OF TRANSPORTATION, BUREAU OF OPERATIONS TWO WEEKS NOTICE FOR SIGNS. THE CONTRACTOR SHALL PICK UP THE SIGNS AT THE T.M. BUILDING IN FAIRVIEW HGTS., AND RETURN THEM UPON COMPLETION OF THE CONTRACT. CONTACT JEAN SLAPE (618) 346-3289.
- ④ THE ABOVE NOTED WORK SHALL BE PAID FOR AT THE CONTRACT UNIT PRICE, LUMP SUM, FOR "WIDE LOAD SIGNING" AND NO OTHER COMPENSATION WILL BE ALLOWED.
- ⑤ SIGN SPACING WILL BE 400' OR TO FIT FIELD CONDITIONS.
- ⑥ THE HEIGHT AT THE BOTTOM OF THE LOWEST SIGN SHALL NOT BE LESS THAN 7'.

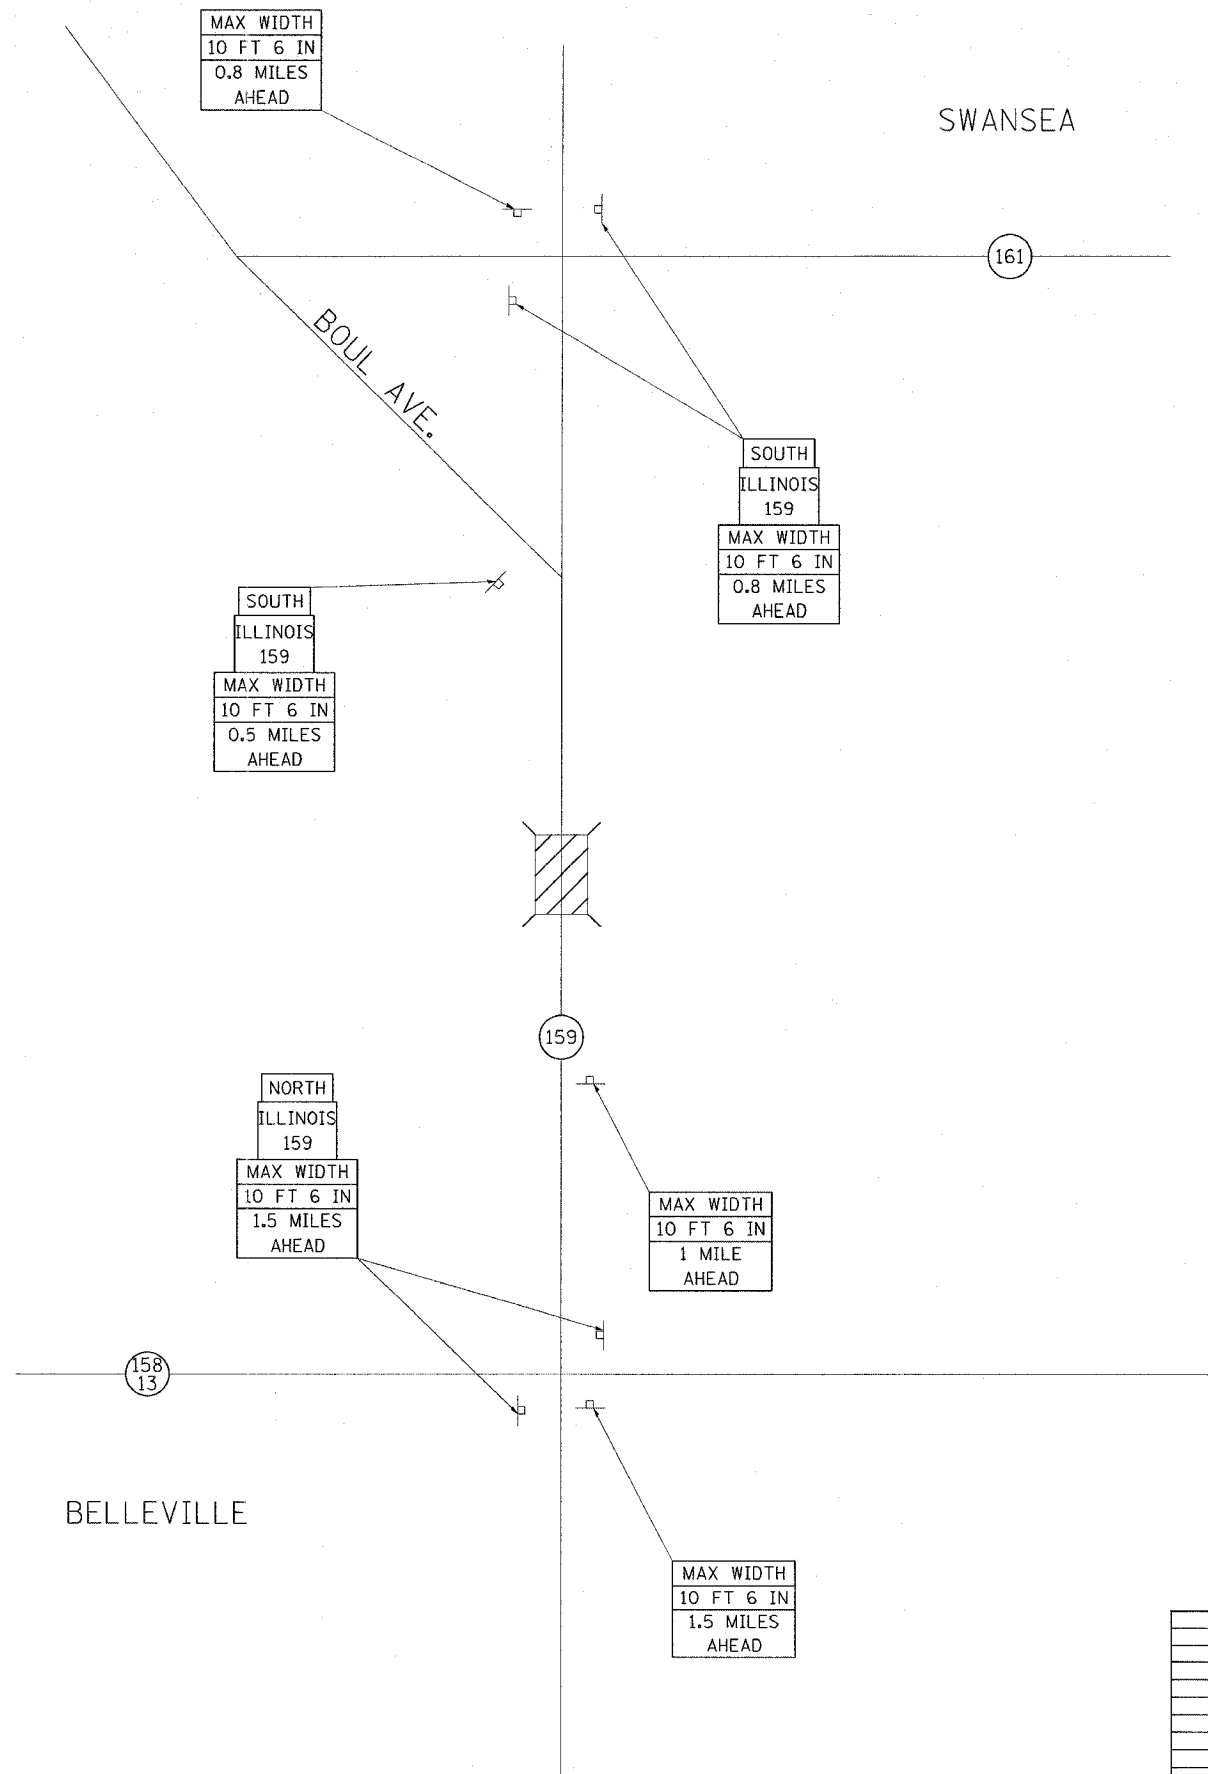

SIGNS REQUIRED

| | | | |
|---|-----|-----------------|-----|
| MAX WIDTH 10 FT 6 IN 0.5 MILES AHEAD | (1) | NORTH | (2) |
| MAX WIDTH 10 FT 6 IN 0.8 MILES AHEAD | (3) | SOUTH | (3) |
| MAX WIDTH 10 FT 6 IN 1 MILE AHEAD | (1) | ILLINOIS 159 | (5) |
| MAX WIDTH 10 FT 6 IN 1.5 MILES AHEAD | (3) | | |

| REVISIONS | |
|-----------|------|
| NAME | DATE |
| | |
| | |
| | |
| | |
| | |
| | |
| | |
| | |
| | |
| | |

ILLINOIS DEPARTMENT OF TRANSPORTATION
WIDE LOAD SIGNING
 FAP ROUTE 600
 SECTION 1-1BR-1
 ST. CLAIR COUNTY
 SCALE: VERT. _____
 HORIZ. _____
 DATE _____ DRAWN BY _____
 CHECKED BY _____

PLOT DATE = 8/21/88
 FILE NAME = 81LE18
 PLOT SCALE = 1/8"=1'-0"
 REFERENCE = 81LE18