
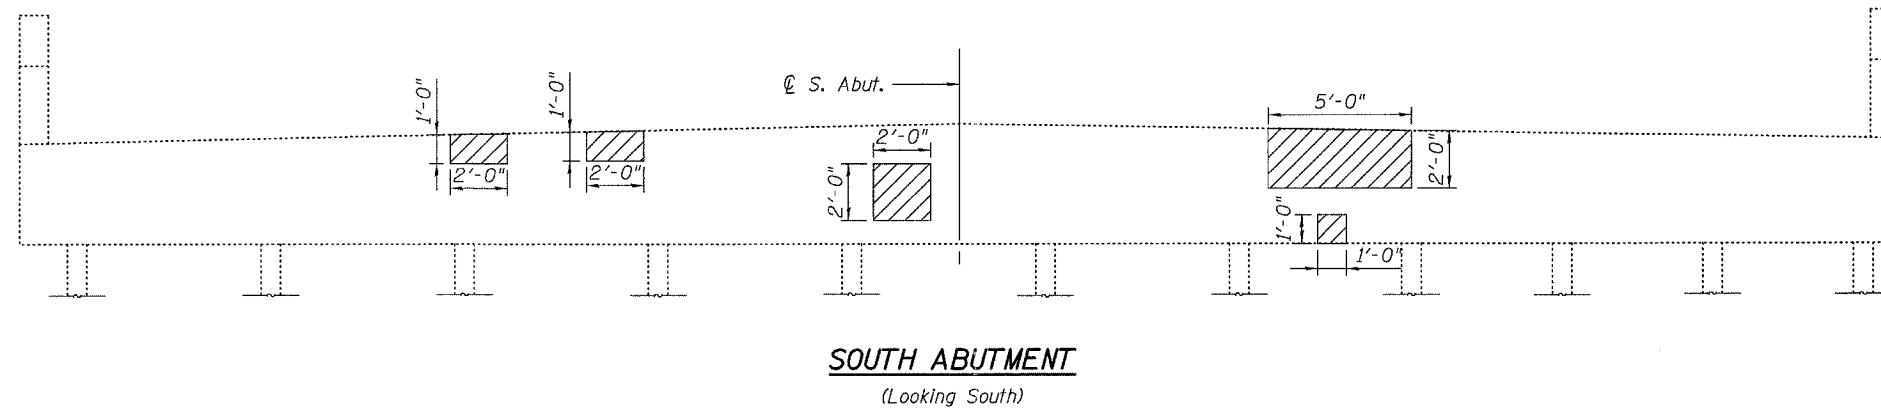


STATE OF ILLINOIS
DEPARTMENT OF TRANSPORTATION

ROUTE NO.	SECTION	COUNTY	TOTAL SHEETS	SHEET	SHEET
FAP 600	1-IBR-1	ST. CLAIR	29	24	13 SHEETS
FED. ROAD DIST. NO. 7	ILLINOIS	FED. AID PROJECT			

Contract # 76962

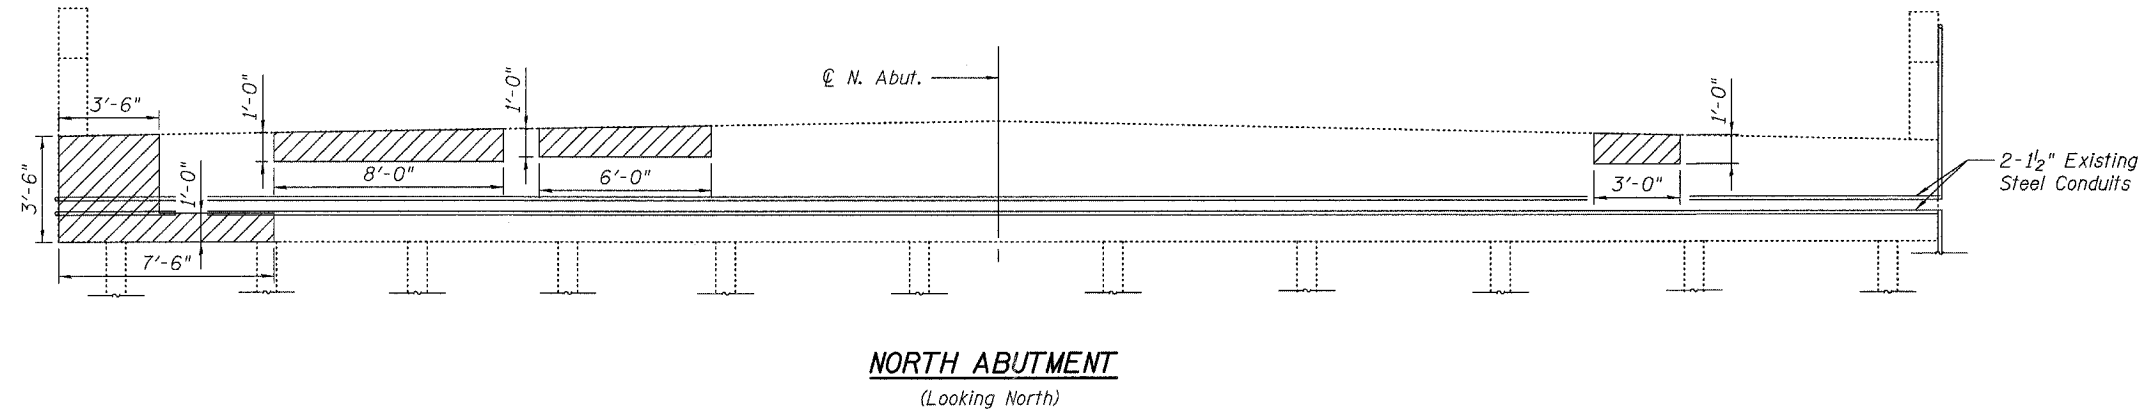

BILL OF MATERIAL

Structural Repair of Concrete ($\leq 5"$)	Sq. Ft.	52
---	---------	----

Note:
Hatched area indicates approximate area of Structural Repair of Concrete. Exact repair area to be determined by Engineer.

NORTH & SOUTH ABUTMENT
FORMED CONCRETE REPAIRS
IL ROUTE 159 OVER RICHLAND CREEK
F.A.P. ROUTE 600 - SECTION 1-IBR-1
ST. CLAIR COUNTY
STA. 158+08
STRUCTURE NO. 082-0265

PLOT DATE = #DATE#
FILE NAME = #FILE#
PLOT SCALE = #SCALE#
USER NAME = #USER#