


STATE OF ILLINOIS
DEPARTMENT OF TRANSPORTATION


ROUTE NO.	SECTION	COUNTY	TOTAL SHEETS	SHEET NO.
FAP 600	1-1BR-1	ST. CLAIR	29	25
FED. ROAD DIST. NO. 7	ILLINOIS	FED. AID PROJECT-		

SHEET
13 SHEETS

Contract # 76962

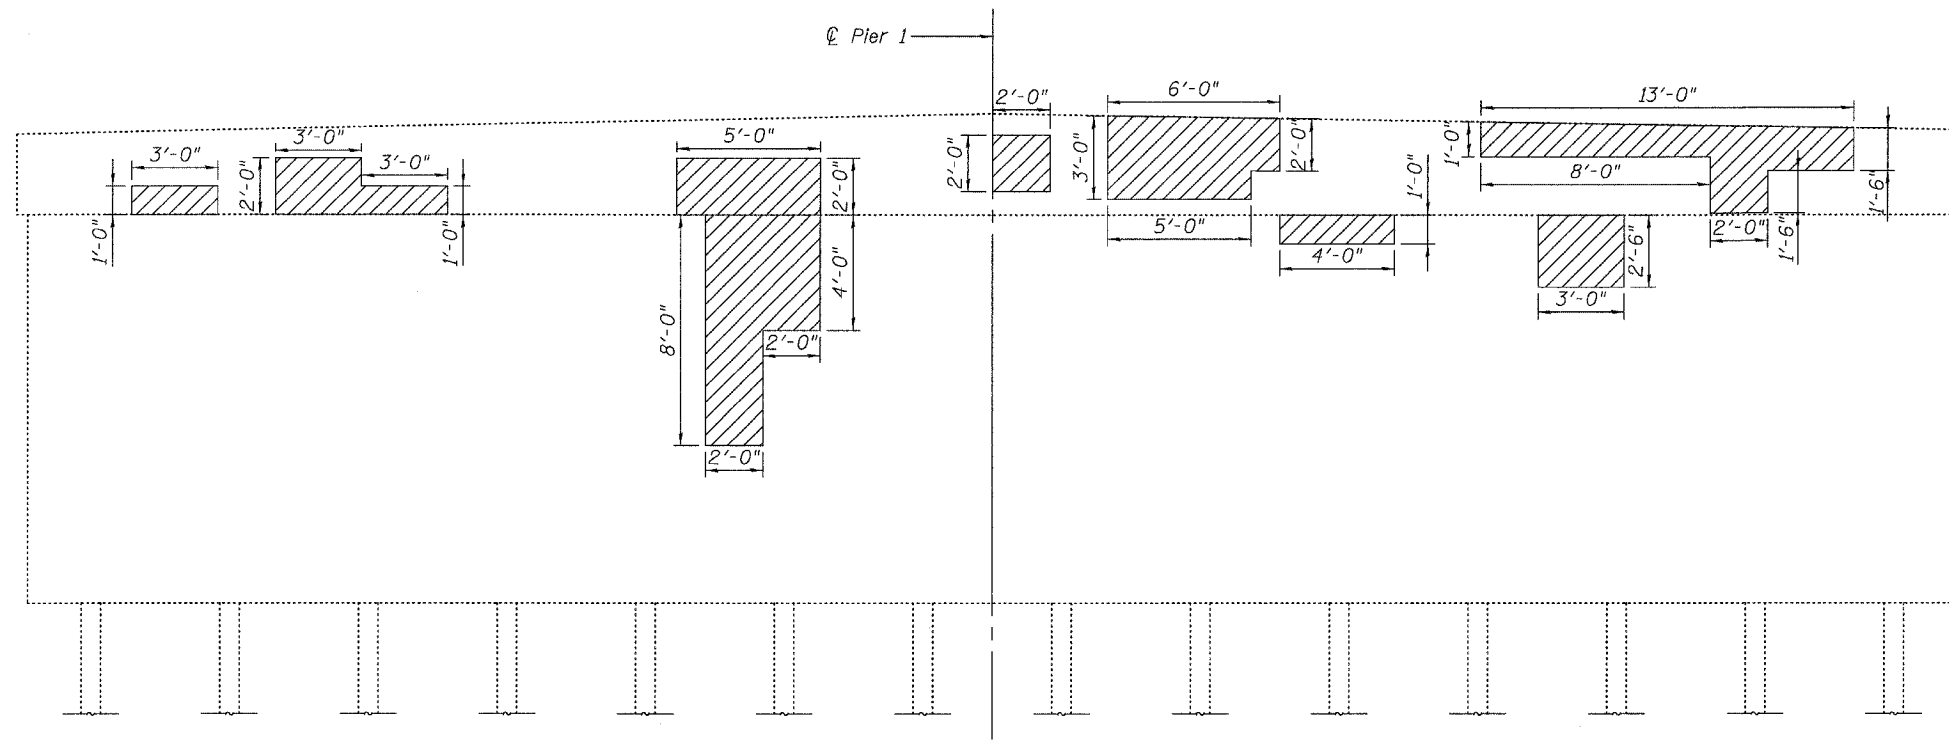

NORTH SIDE PIER 1
(Looking South)

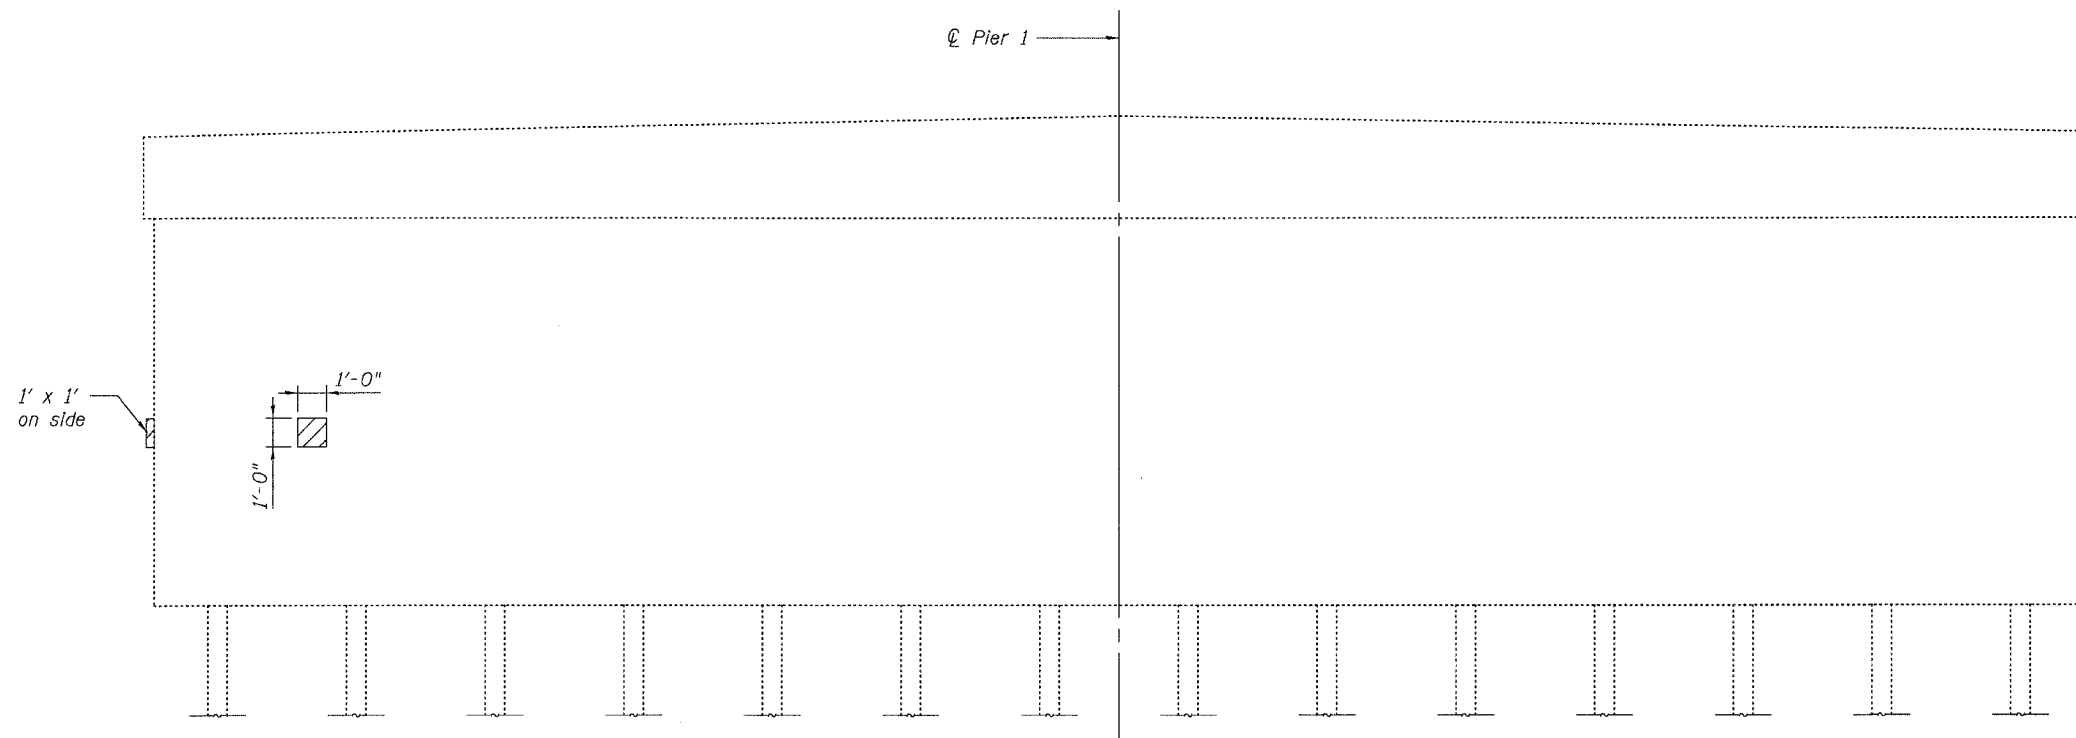

SOUTH SIDE PIER 1
(Looking North)

BILL OF MATERIAL

Structural Repair of Concrete (≤ 5")	Sq. Ft.	99
--------------------------------------	---------	----

Note:
Hatched area indicates approximate area of Structural Repair of Concrete. Exact repair area to be determined by Engineer.

PIER 1 FORMED CONCRETE REPAIRS
IL ROUTE 159 OVER RICHLAND CREEK
F.A.P. ROUTE 600 - SECTION 1-1BR-1
ST. CLAIR COUNTY
STA. 158+08
STRUCTURE NO. 082-0265