


STATE OF ILLINOIS
DEPARTMENT OF TRANSPORTATION


ROUTE NO.	SECTION	COUNTY	TOTAL SHEETS	SHEET NO.
FAP 600	1-1BR-1	ST. CLAIR	29	26
FED. ROAD DIST. NO. 7		ILLINOIS	FED. AID PROJECT-	

SHEET 13 SHEET

Contract # 76962

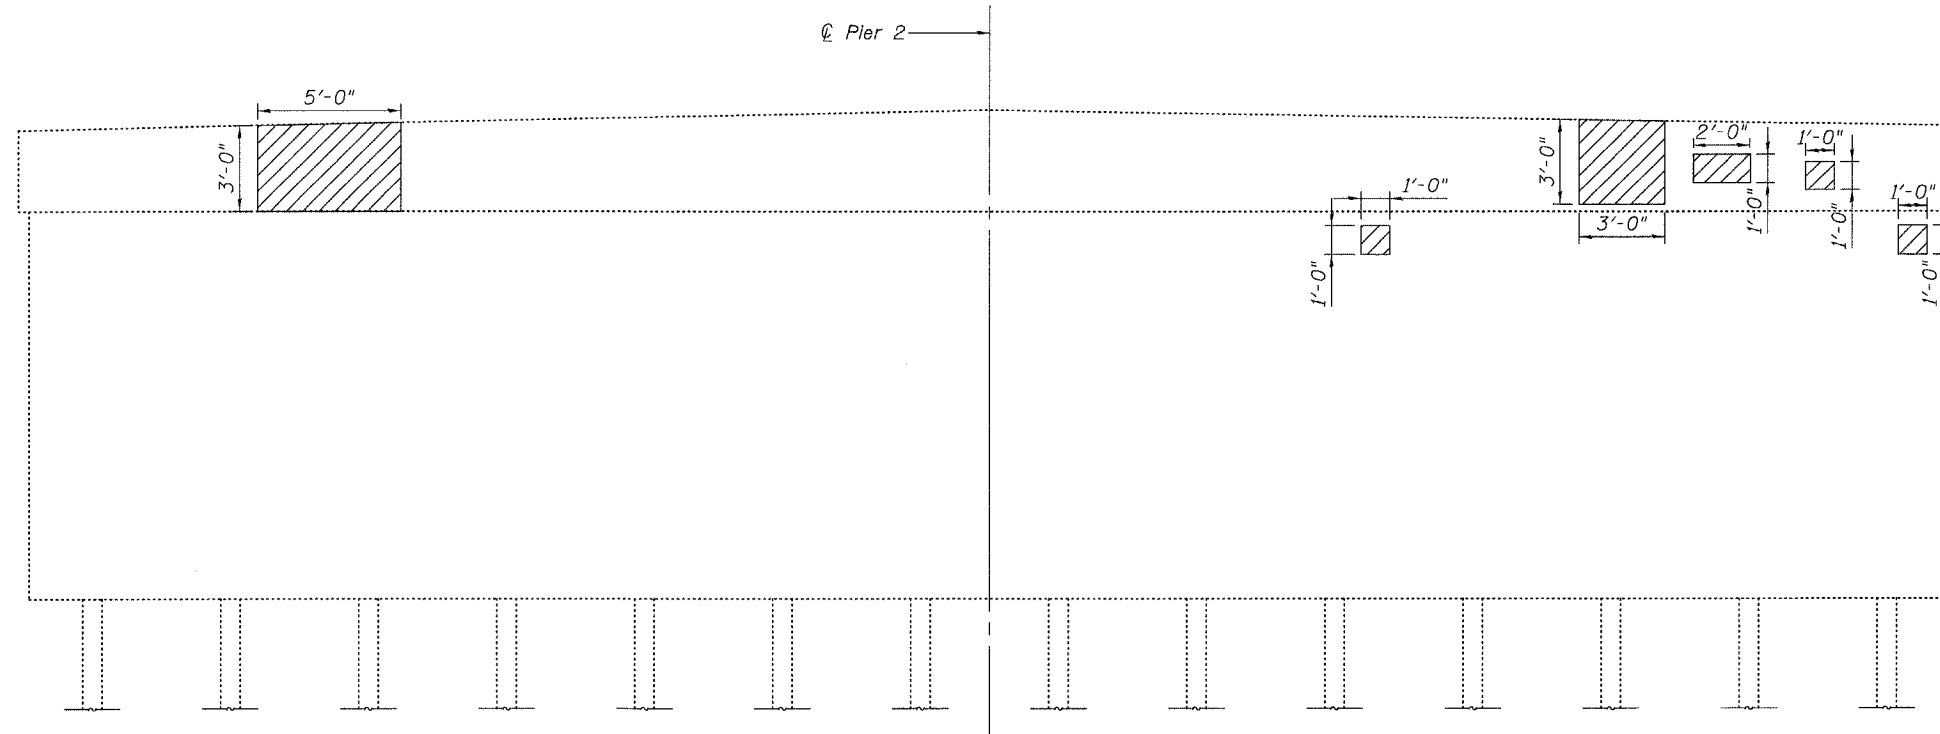

NORTH SIDE PIER 2
(Looking South)

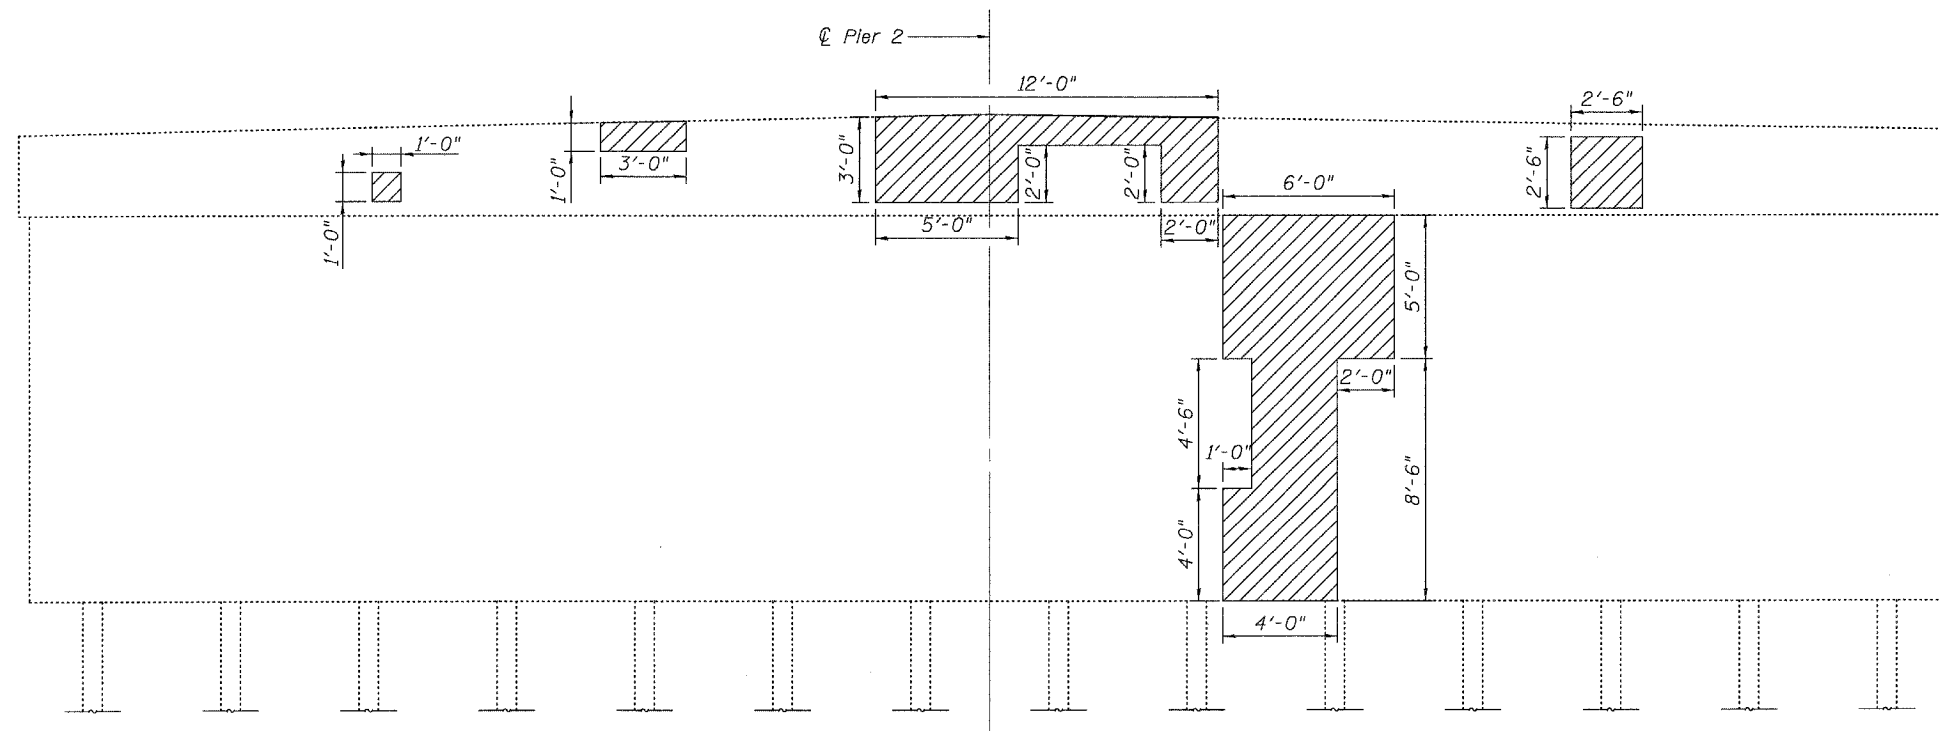

SOUTH SIDE PIER 2
(Looking North)

BILL OF MATERIAL

Structural Repair of Concrete ($\leq 5"$)	Sq. Ft.	125
---	---------	-----

Note:
Hatched area indicates approximate area of Structural Repair of Concrete. Exact repair area to be determined by Engineer.

PIER 2 FORMED CONCRETE REPAIRS
IL ROUTE 159 OVER RICHLAND CREEK
F.A.P. ROUTE 600 - SECTION 1-1BR-
ST. CLAIR COUNTY
STA. 158+08
STRUCTURE NO. 082-0265

PLOT DATE = #DATE#
FILE NAME = #FILE#
PLOT SCALE = #SCALE#
USER NAME = #USER#