


F.A. RTE.	SECTION	COUNTY	TOTAL SHEETS	SHEET NO.
*	50TS-1, 2TS	GREENE	6	4
STA.		TO STA.		
FED. ROAD DIST. NO.	ILLINOIS	FED. AID PROJECT		

* FAS 733 / FAP 566

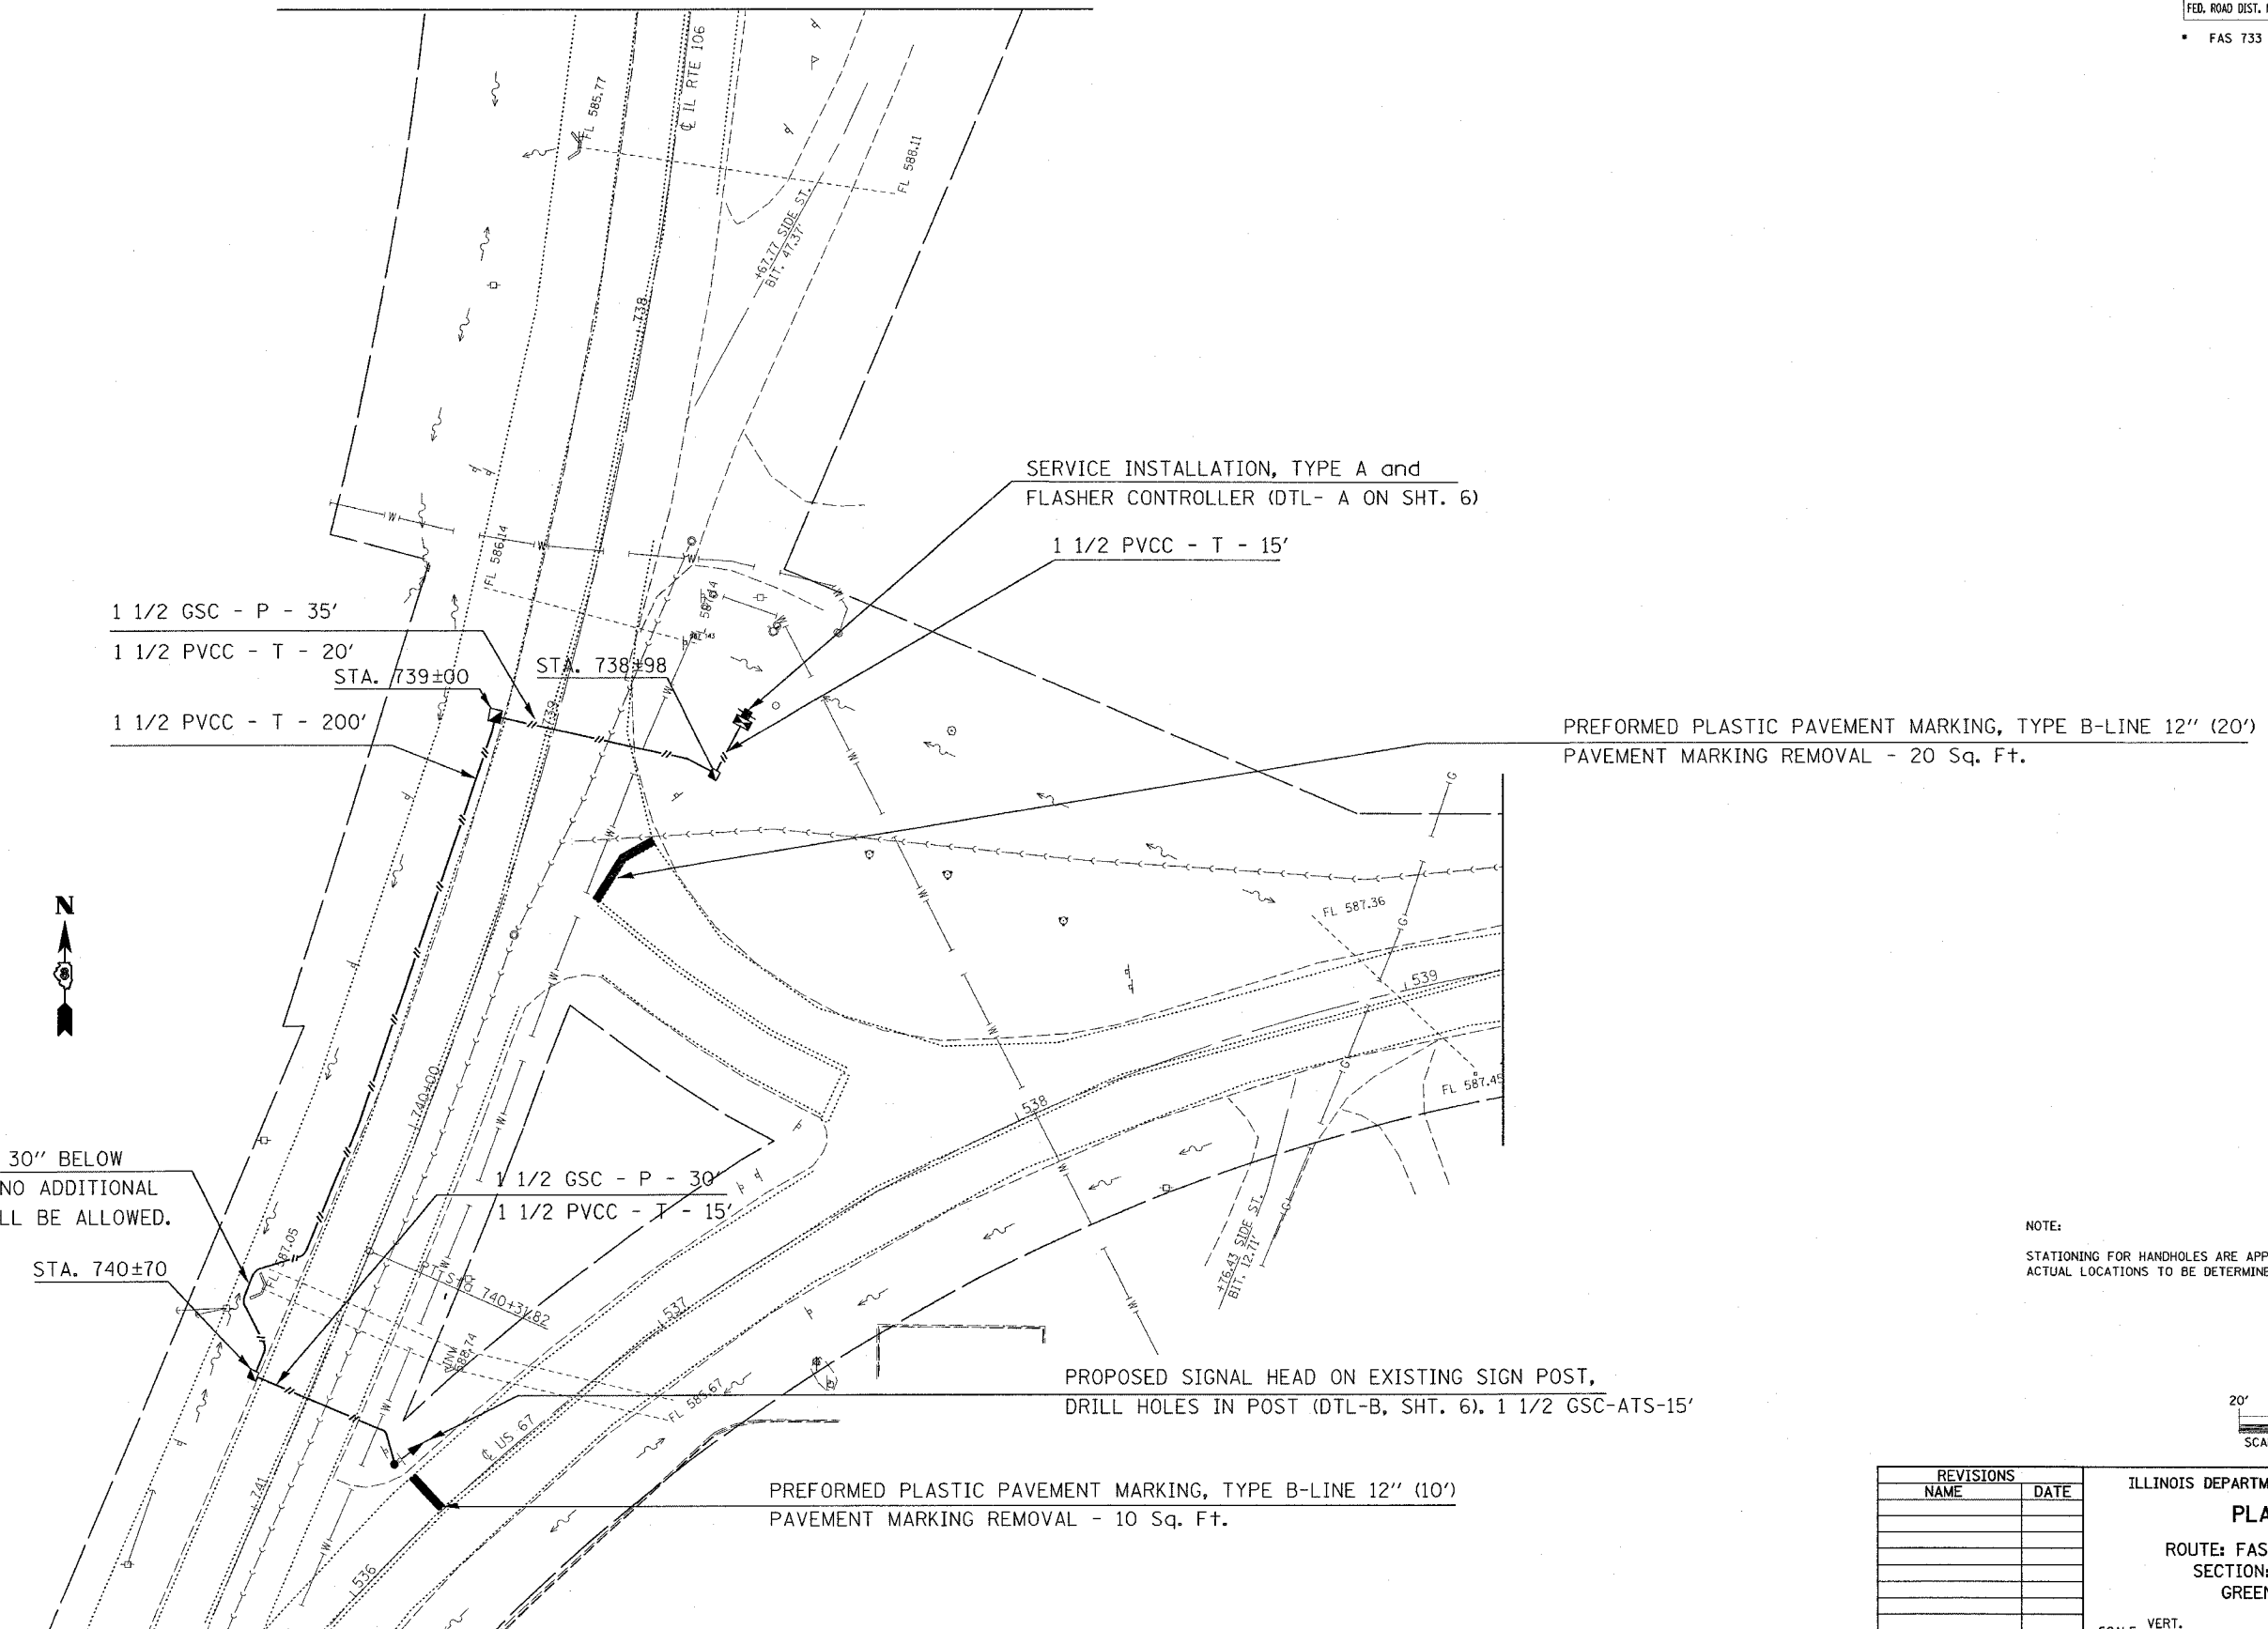

INSTALL CONDUIT 30" BELOW THE DITCH LINE. NO ADDITIONAL COMPENSATION WILL BE ALLOWED.

STA. 740±70

SERVICE INSTALLATION, TYPE A and FLASHER CONTROLLER (DTL- A ON SHT. 6)
1 1/2 PVCC - T - 15'


PREFORMED PLASTIC PAVEMENT MARKING, TYPE B-LINE 12" (20')
PAVEMENT MARKING REMOVAL - 20 Sq. Ft.

1 1/2 GSC - P - 30'
1 1/2 PVCC - T - 15'

PROPOSED SIGNAL HEAD ON EXISTING SIGN POST, DRILL HOLES IN POST (DTL-B, SHT. 6). 1 1/2 GSC-ATS-15'

PREFORMED PLASTIC PAVEMENT MARKING, TYPE B-LINE 12" (10')
PAVEMENT MARKING REMOVAL - 10 Sq. Ft.

NOTE:
STATIONING FOR HANDHOLES ARE APPROXIMATE. ACTUAL LOCATIONS TO BE DETERMINED IN FIELD.

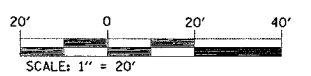

REVISIONS	
NAME	DATE

ILLINOIS DEPARTMENT OF TRANSPORTATION
PLAN VIEW
ROUTE: FAS 733 / FAP 566
SECTION: 50TS-1, 2TS
GREENE COUNTY
SCALE: VERT. _____
HORIZ. _____
DATE _____
DRAWN BY _____
CHECKED BY _____

PLOT DATE = 9/28/2006
 FILE NAME = c:\projects\electrical\sp1n\62286a.rwdgn
 PLOT SCALE = 28.0000 / IN.
 REFERENCE = NREF