
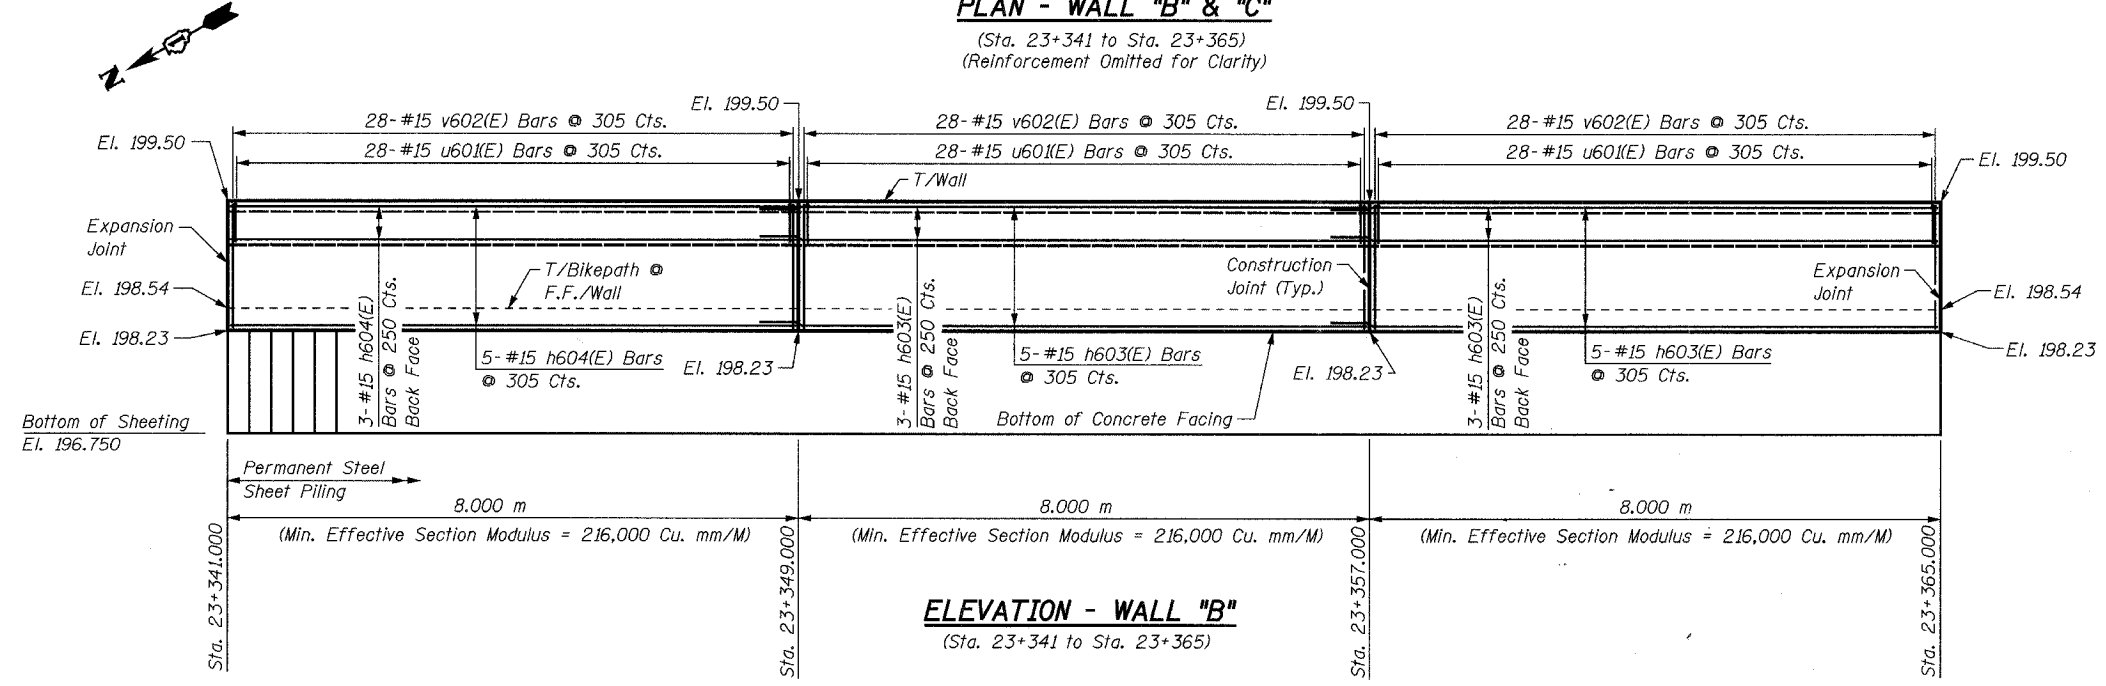
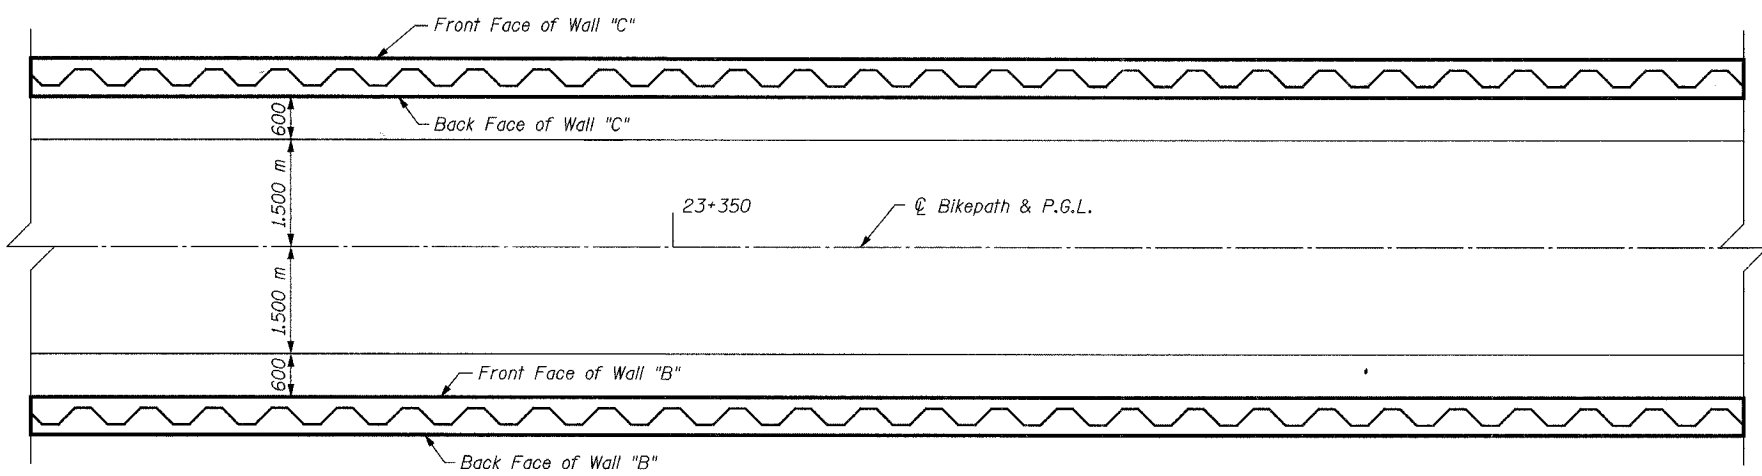
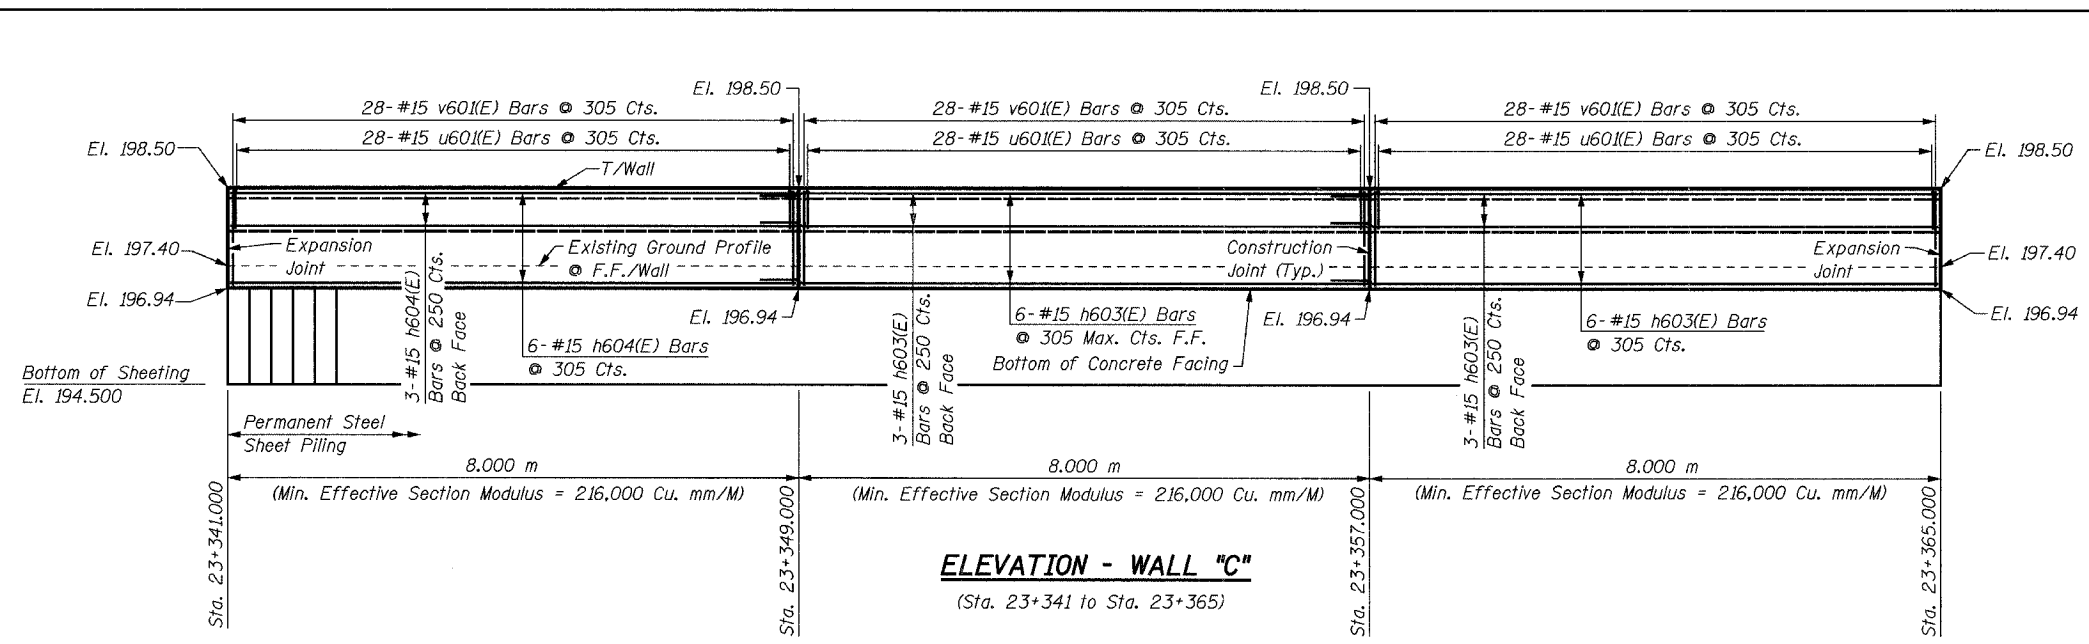


**BILL OF MATERIAL**

Bar	No.	Size	Length	Shape
h603(E)	34	#15	8.48 m	—
h604(E)	17	#15	7.90 m	—
u60(E)	168	#15	1.45 m	□
v60(E)	84	#15	1.46 m	—
v602(E)	84	#15	1.17 m	—
Concrete Structures		Cu. M	35.6	
Reinforcement Bars, Epoxy Coated		kg	1840	
Structure Excavation		Cu. M	45	
Permanent Steel Sheet Piling		Sq. M	155	
Pipe Handrail		Meter	24	

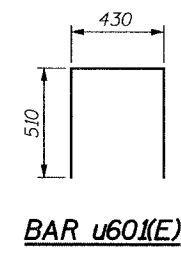

**NOTES:**  
See Sheet S21 for Notes.

SHEET S22 of S33

REVISIONS		NAME	DATE
NO.	DESCRIPTION		

**URS** 1701 GOLF ROAD, SUITE 1000 TEL (847) 228-0707  
ROLLING MEADOWS, IL 60008 FAX (847) 228-1115

VILLAGE OF OAKBROOK  
**SALT CREEK GREENWAY TRAIL**  
RET. WALL STA. 23+341 TO 23+365  
PLAN & ELEVATION

DATE: 06/30/05  
DESIGNED BY: MDS  
DRAWN BY: MDS  
CHECKED BY: GAT