

F.A. RTE.	SECTION	COUNTY	TOTAL SHEETS	SHEET NO.
	02-00034-00-BT	DUPAGE	108	80
STA.	TO STA.			
FED. ROAD DIST. NO.	ILLINOIS FED. AID PROJECT			
	CONTRACT NO. 83714			

FINAL SUPERVISOR  
DATE

BY

DATE


FLATTED  
NOTE BOOK  
AREAS  
CHECKED

ORIGINAL SUPERVISOR  
DATE

BY

DATE

FLATTED  
NOTE BOOK  
AREAS  
CHECKED

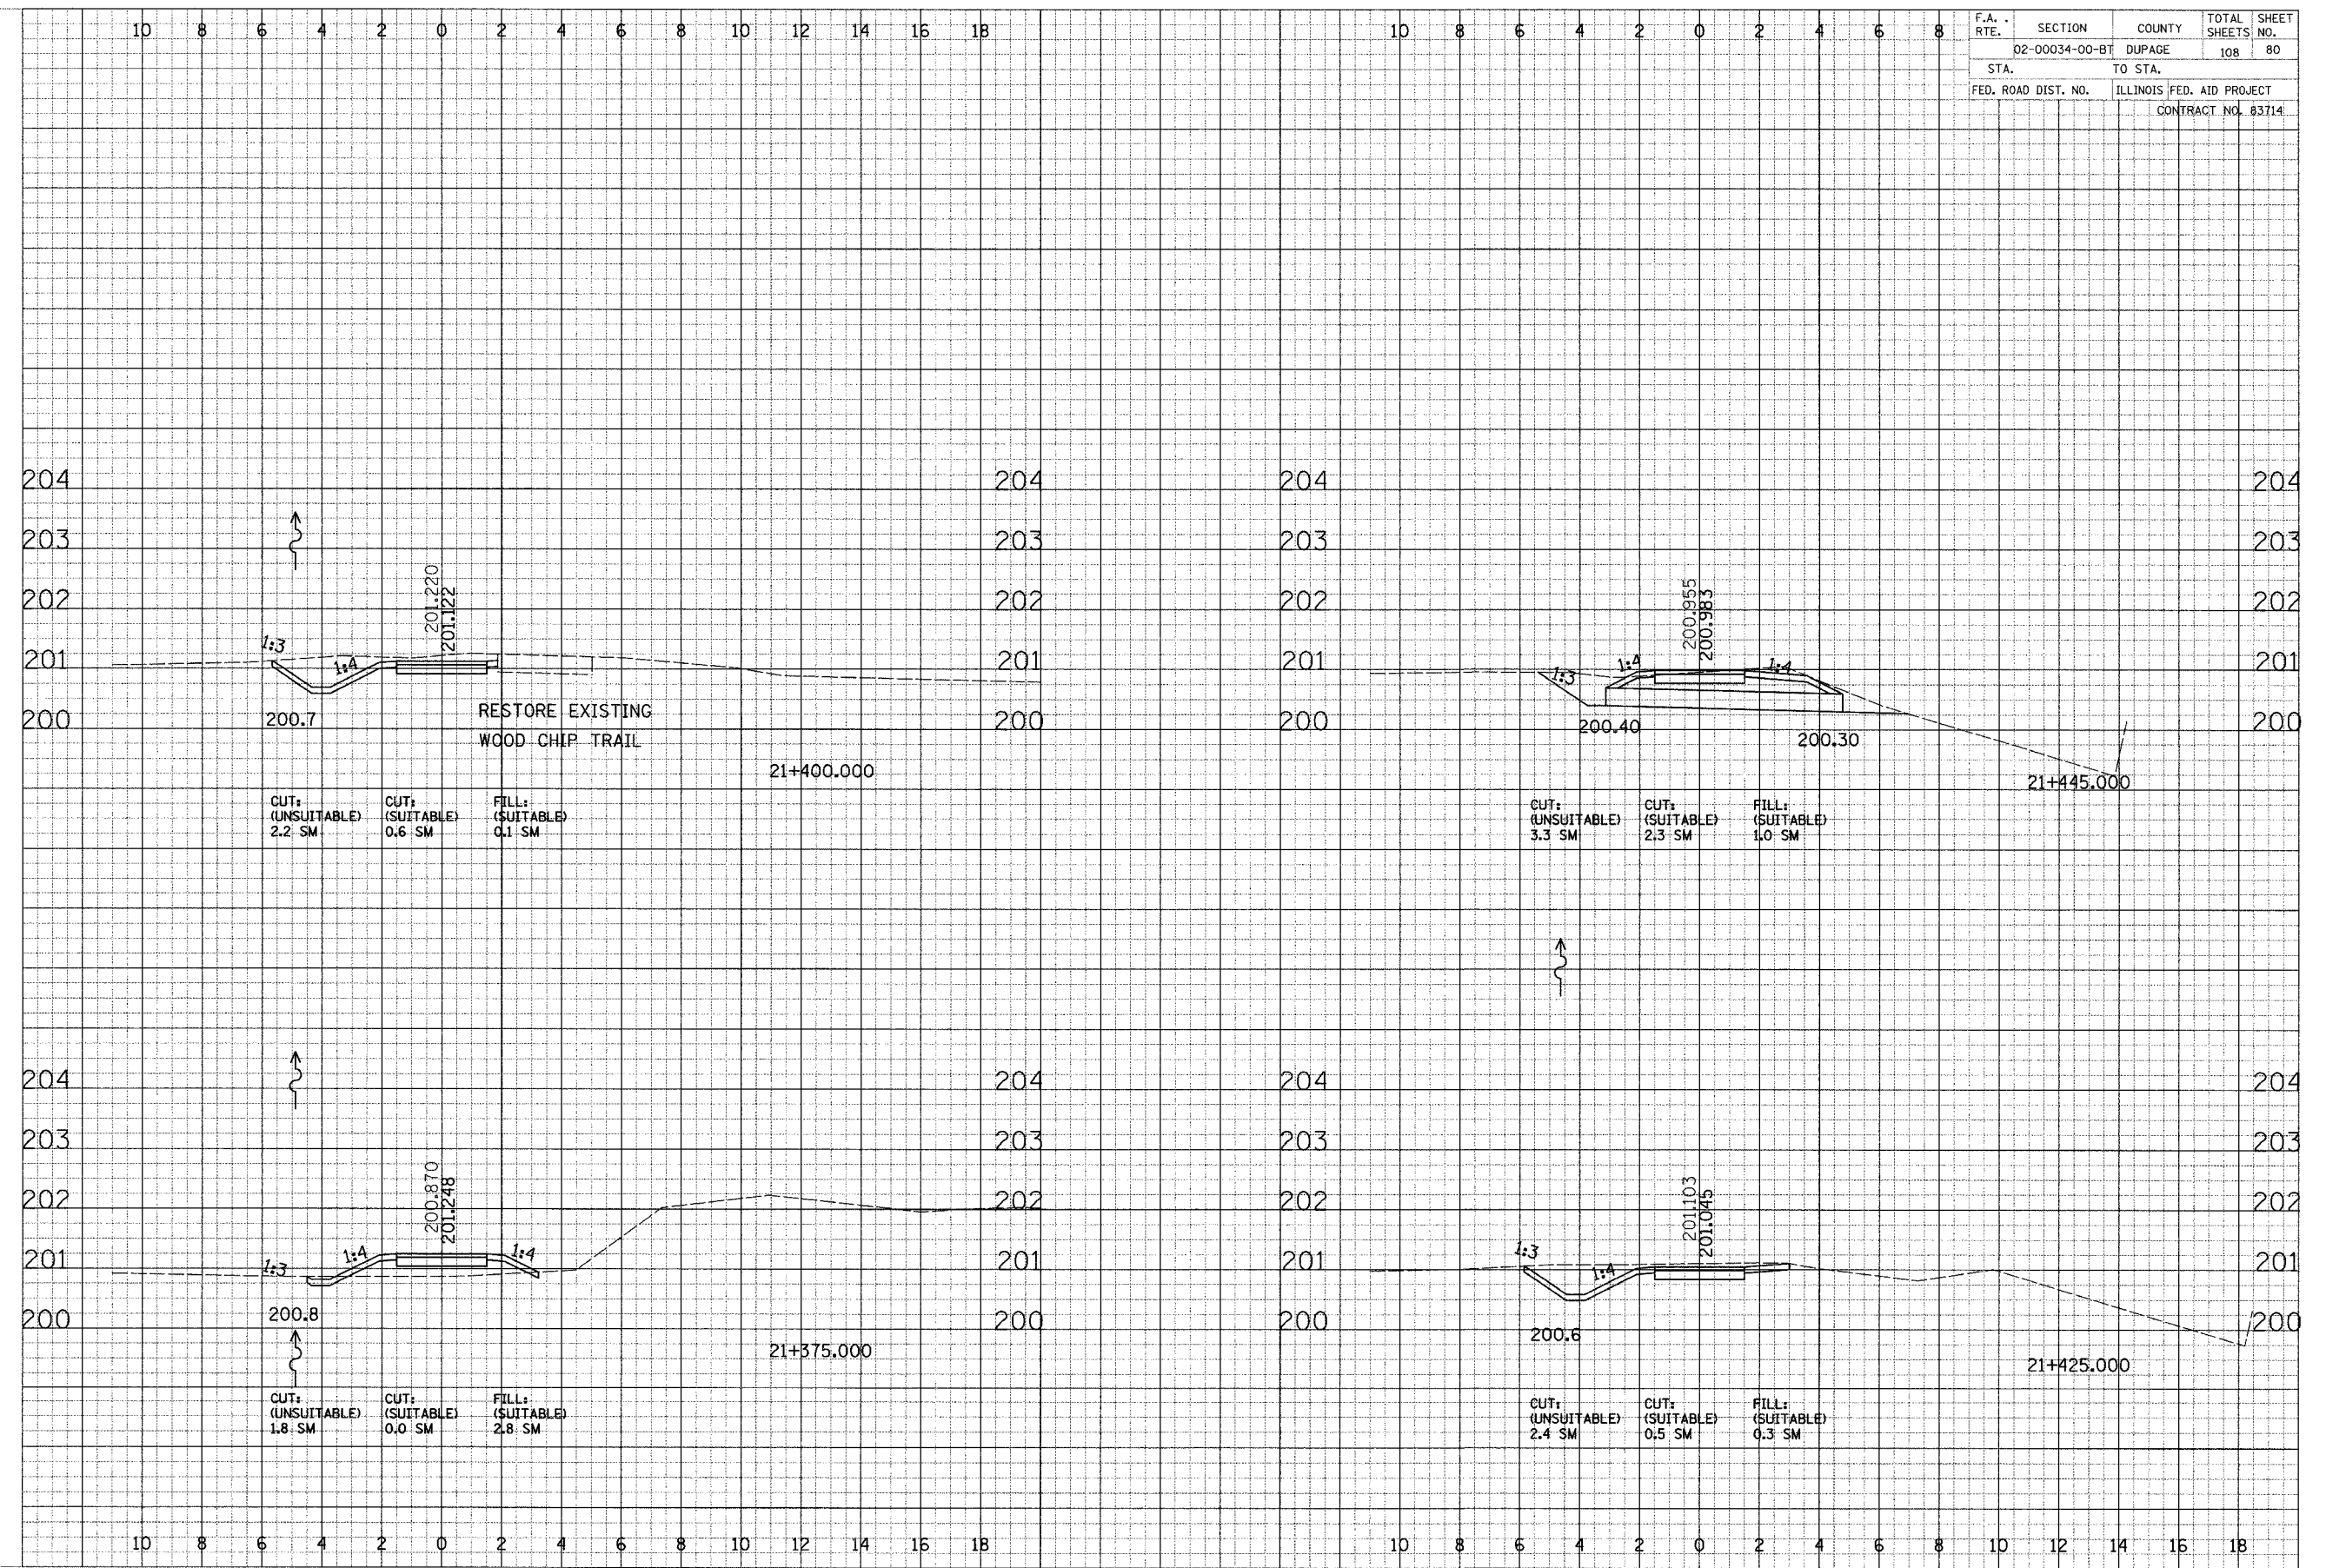

CROSS SECTIONS - SOUTH DUPAGE