


F.A. RTE.	SECTION	COUNTY	TOTAL SHEETS	SHEET NO.
02-00034-00-BT	DUPAGE	DUPAGE	108	90
STA.		TO STA.		
FED. ROAD DIST. NO.		ILLINOIS FED. AID PROJECT		
CONTRACT NO. 83714				

FINAL SURVEY PLOTTED BY DATE
 CHECKED BY DATE
 NOTE BOOK NO.
 AREAS CHECKED

ORIGINAL SURVEY PLOTTED BY DATE
 CHECKED BY DATE
 NOTE BOOK NO.
 AREAS CHECKED

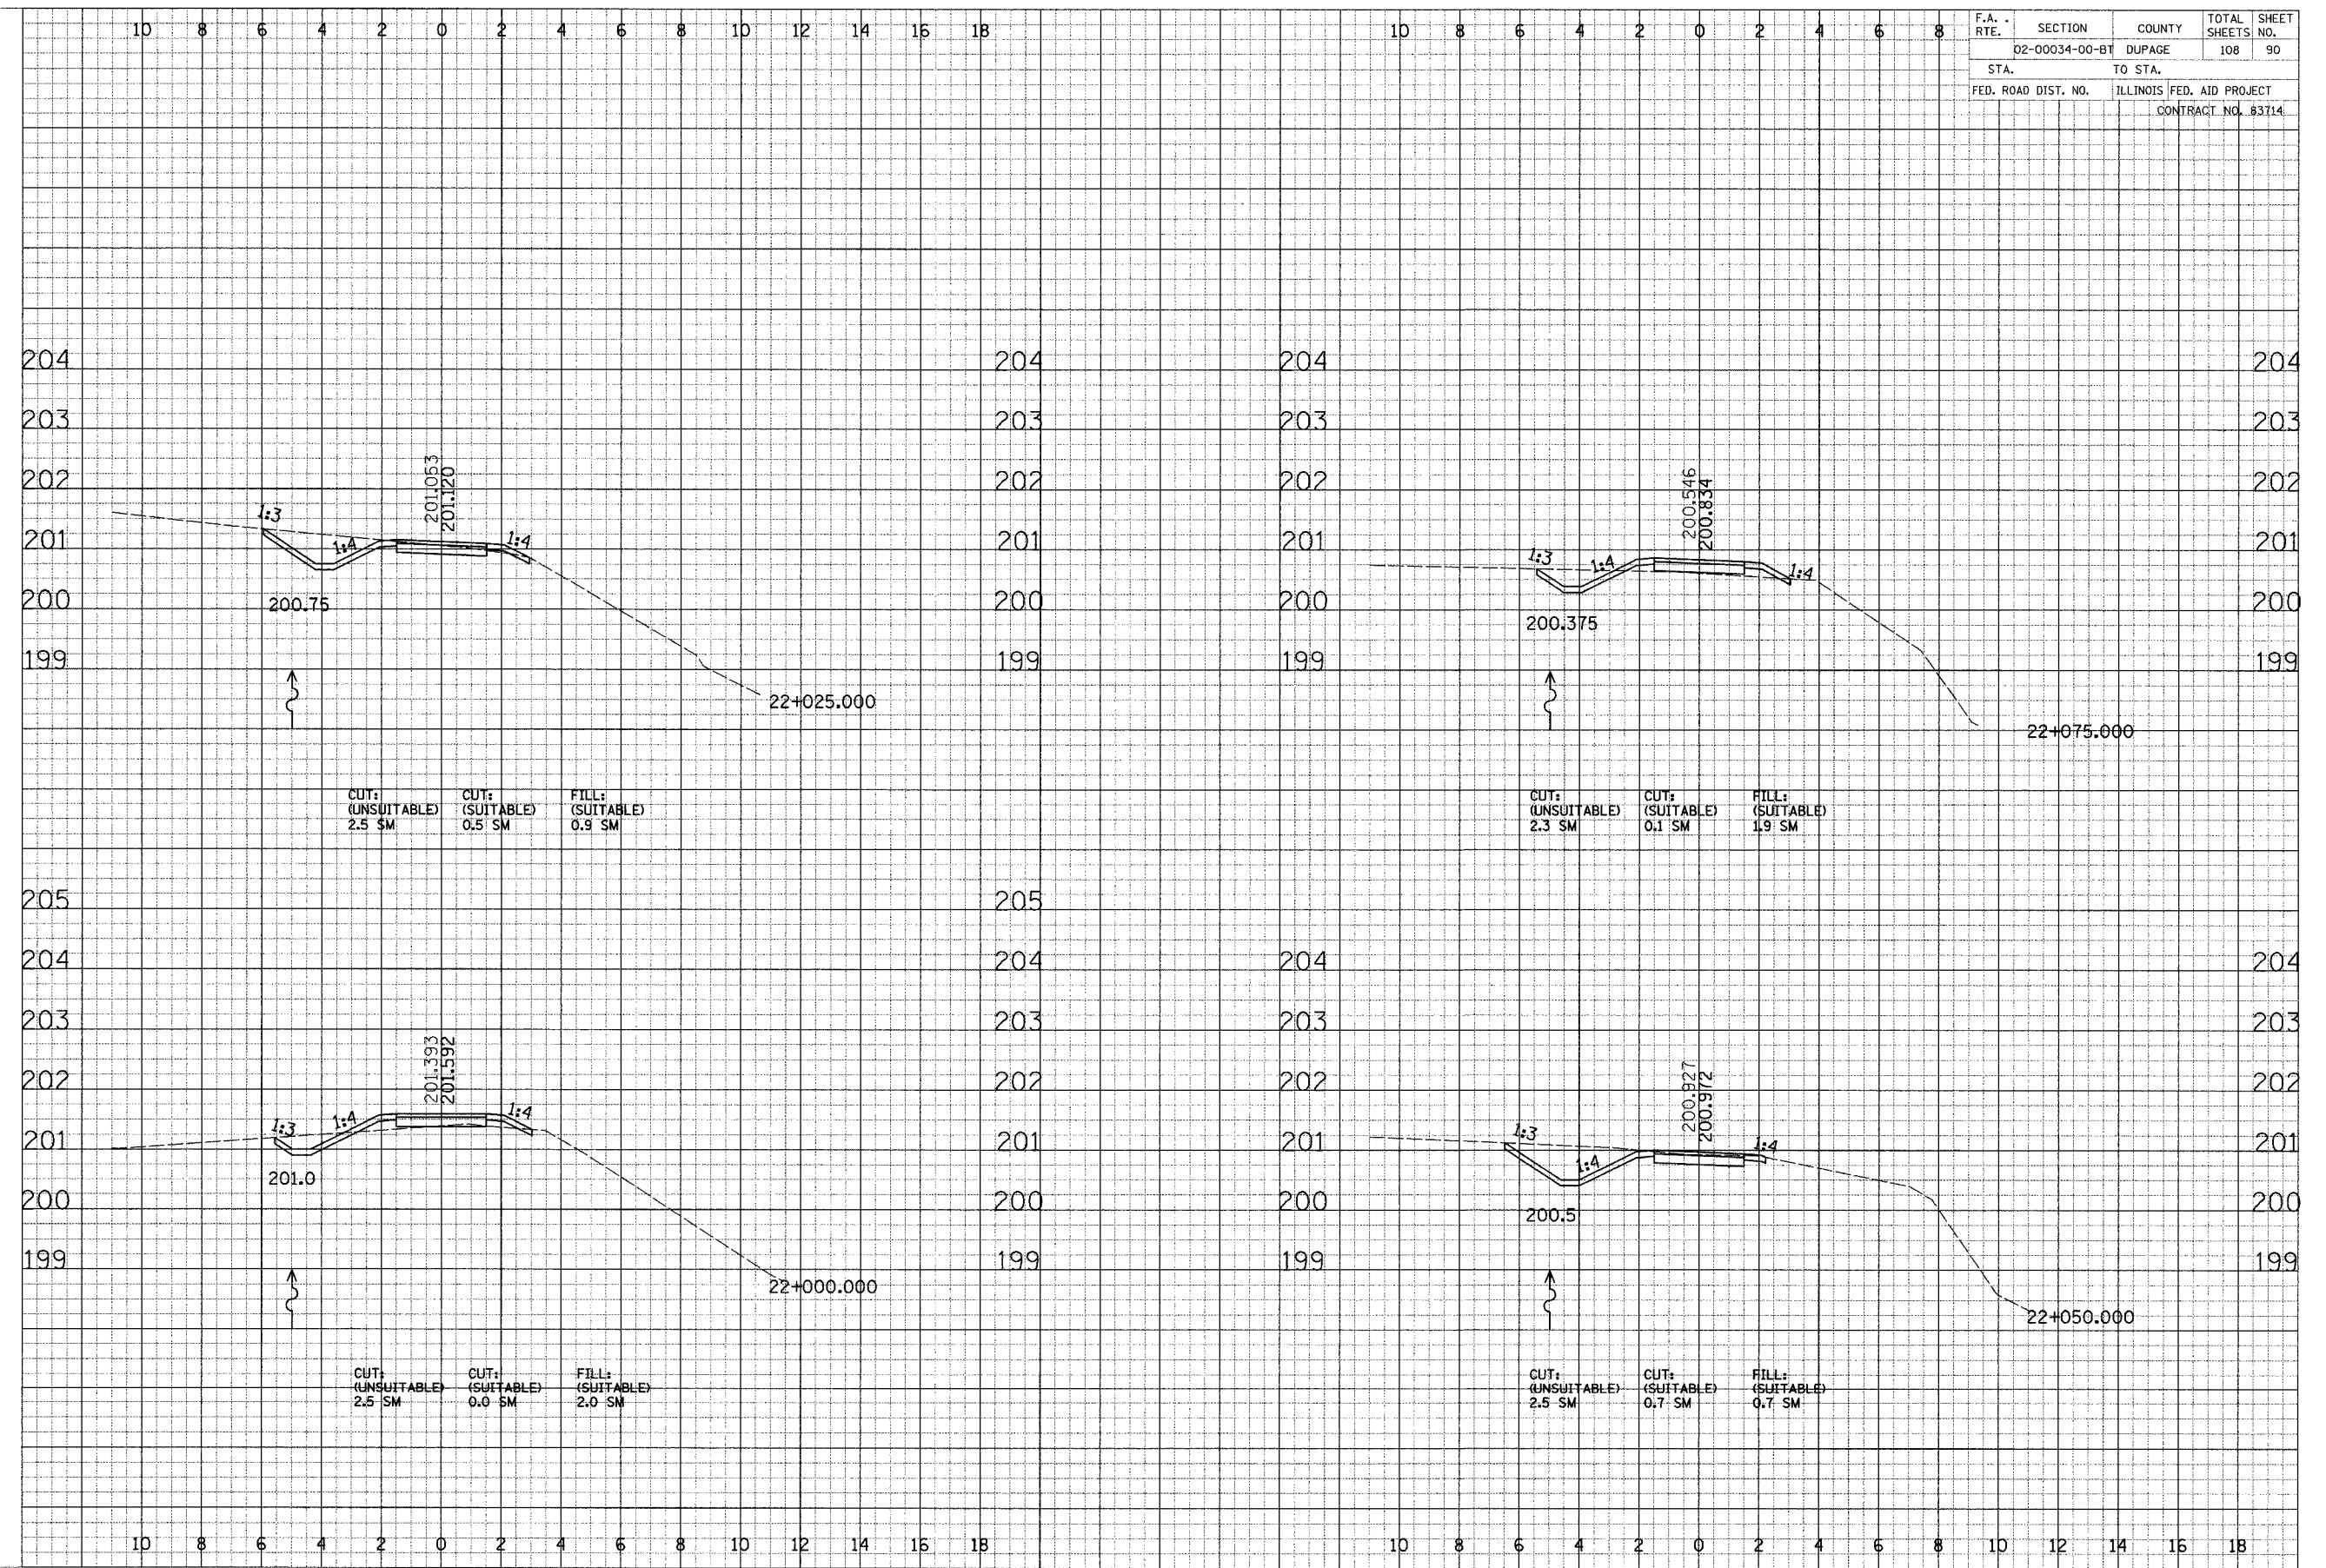

CROSS SECTIONS - SOUTH DUPAGE