
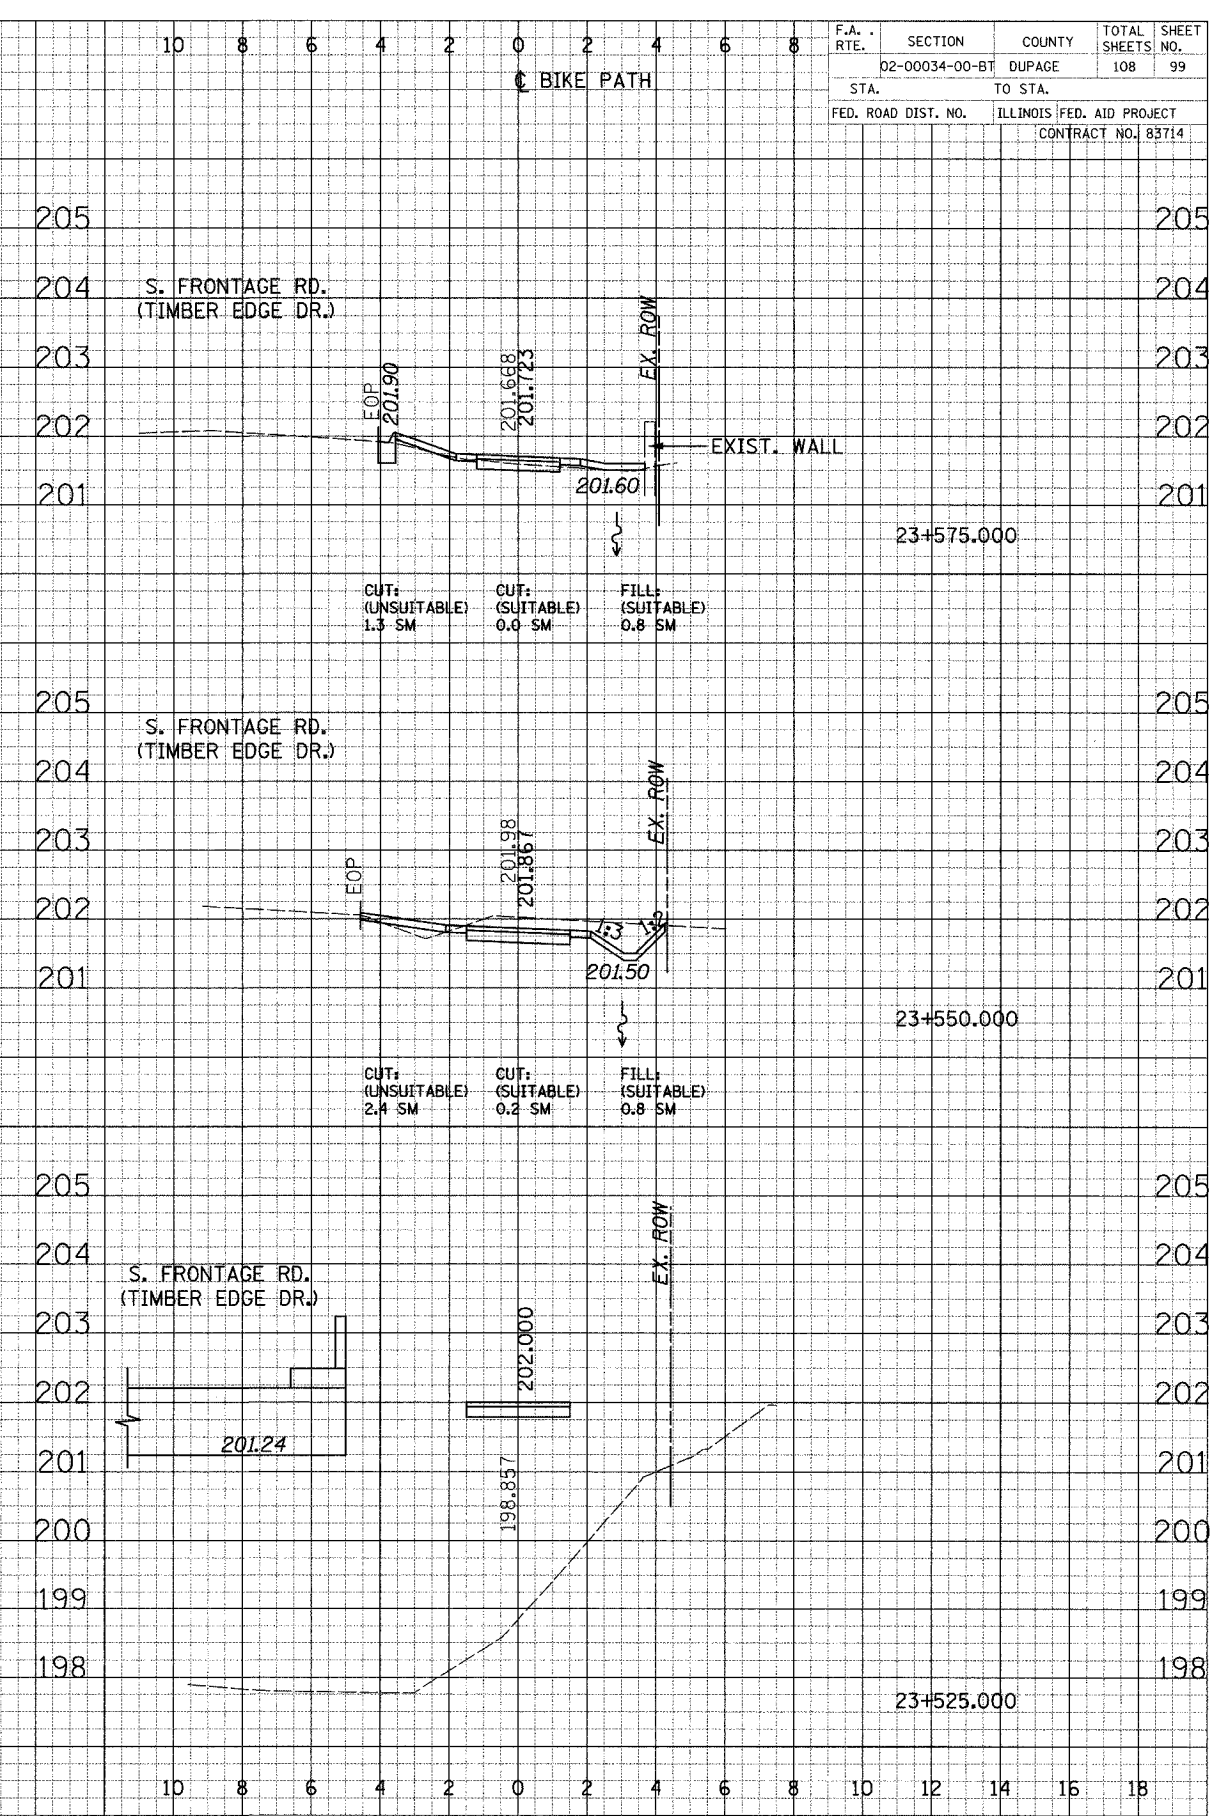


F.A. RTE.	SECTION	COUNTY	TOTAL SHEETS	SHEET NO.
	02-00034-00-BT	DUPAGE	108	99
STA.		TO STA.		
FED. ROAD DIST. NO.	ILLINOIS FED. AID PROJECT		CONTRACT NO.	
			83714	

DATE: _____ BY: _____
 FINAL SURVEY PLOTTED
 NOTE BOOK AREAS CHECKED: _____

ORIGINAL SURVEY PLOTTED
 NOTE BOOK AREAS CHECKED: _____

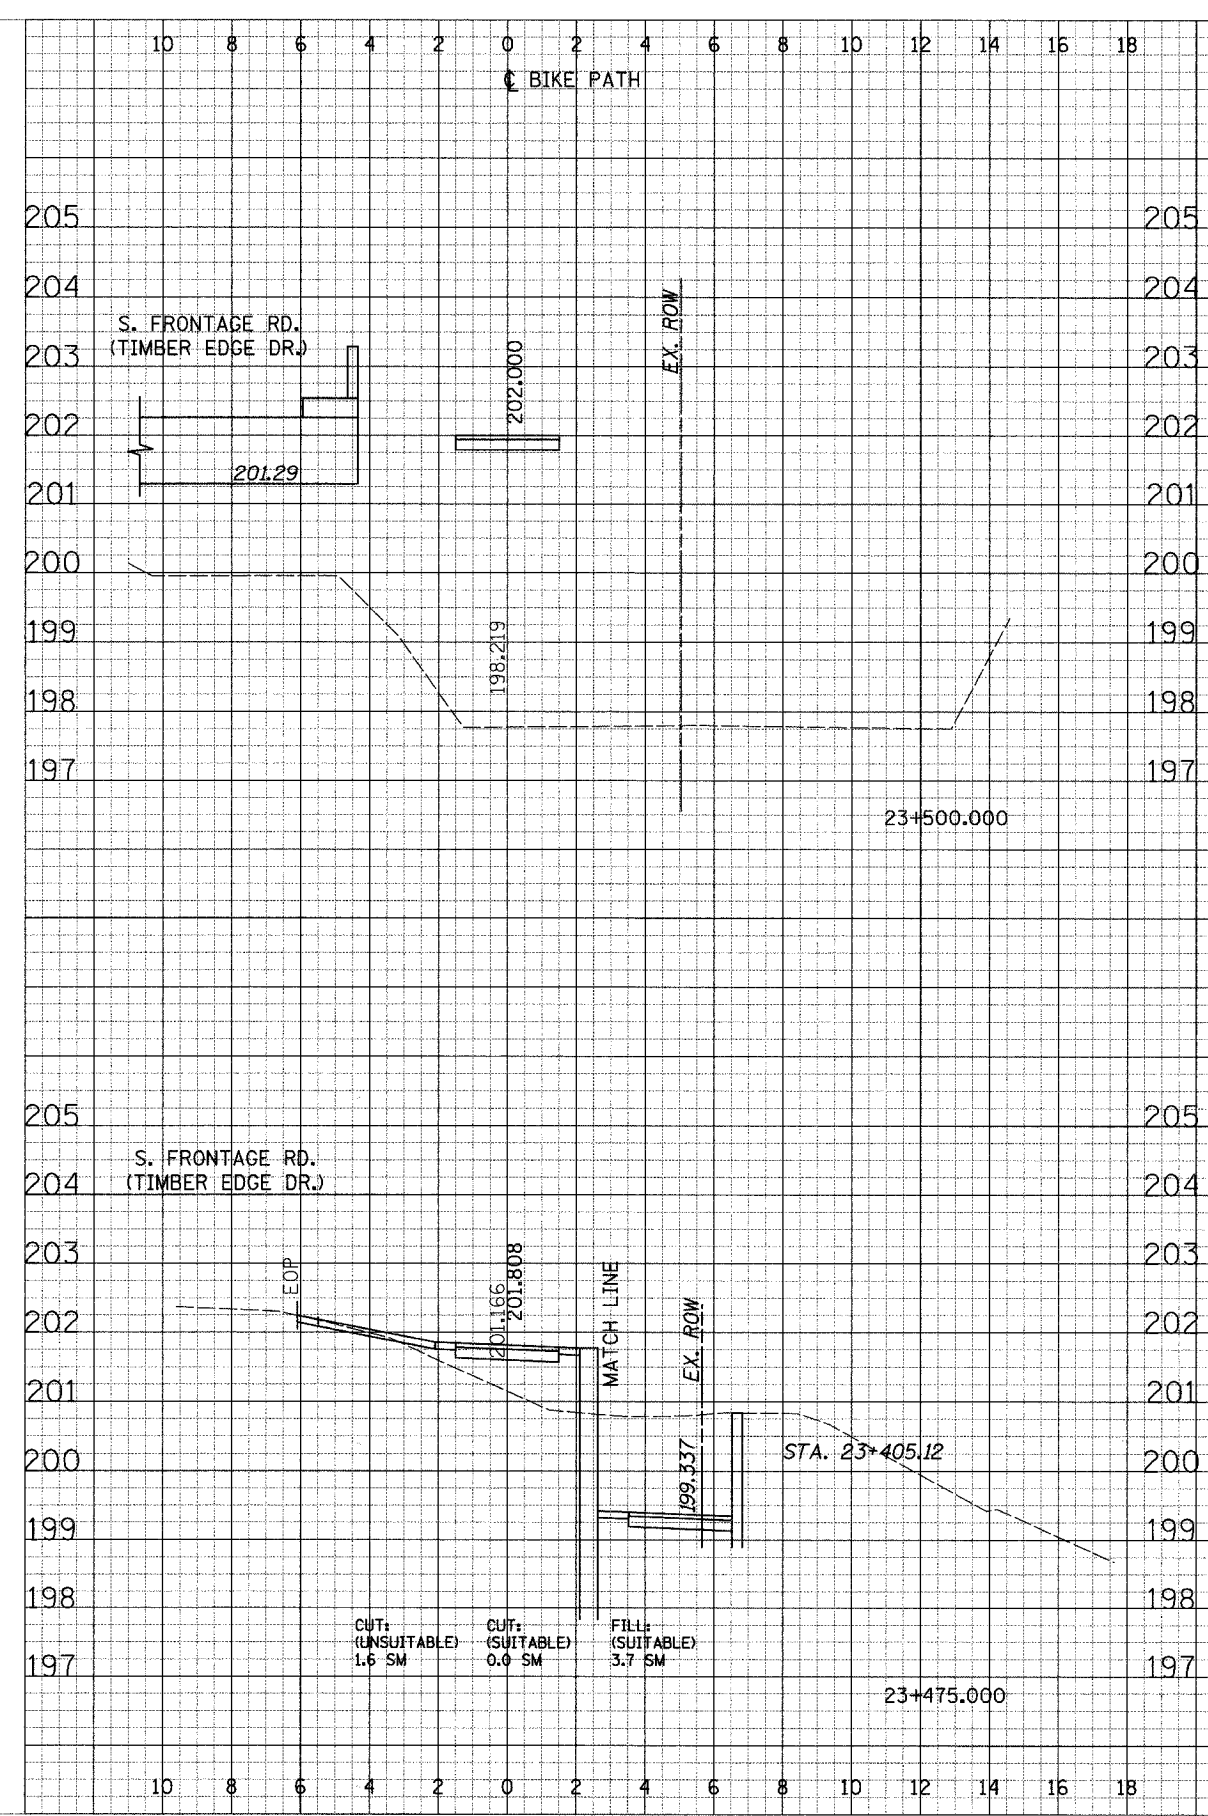

CROSS SECTIONS - OAKBROOK