
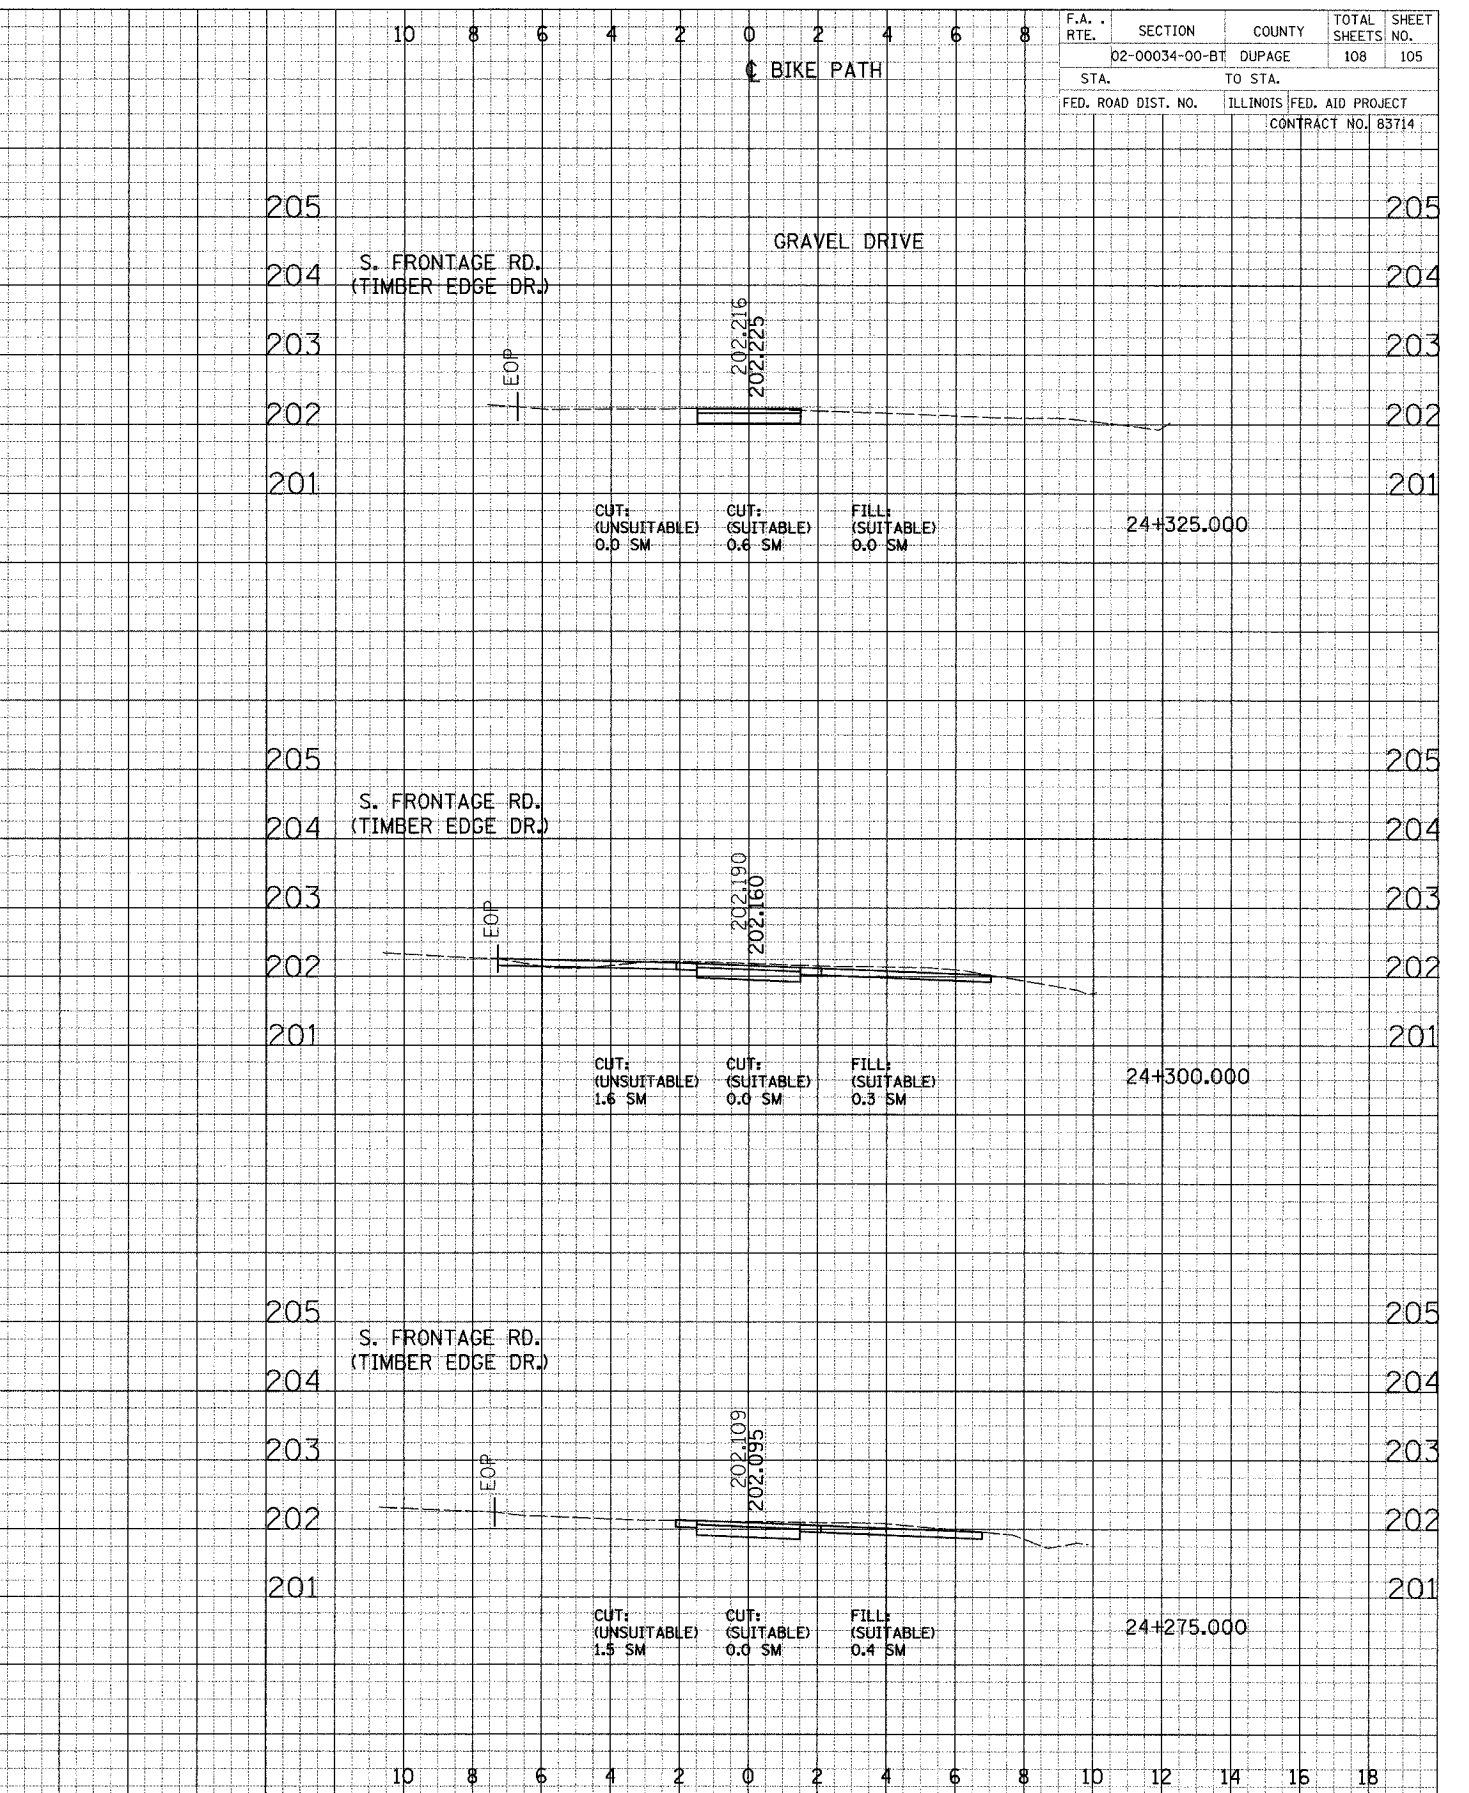


FINISH SURVEY
 SHEET NO. _____
 DATE _____
 BY _____
 CHECKED _____
 APPROVED _____
 REVISIONS: _____
 DATE _____
 BY _____
 CHECKED _____
 APPROVED _____

ORIGINAL SURVEY
 SHEET NO. _____
 DATE _____
 BY _____
 CHECKED _____
 APPROVED _____
 REVISIONS: _____
 DATE _____
 BY _____
 CHECKED _____
 APPROVED _____

F.A. RTE.	SECTION	COUNTY	TOTAL SHEETS	SHEET NO.
	02-00034-00-BT	DUPAGE	108	105
STA.	TO STA.			
FED. ROAD DIST. NO.	ILLINOIS	FED. AID PROJECT		
	CONTRACT NO. 63714			

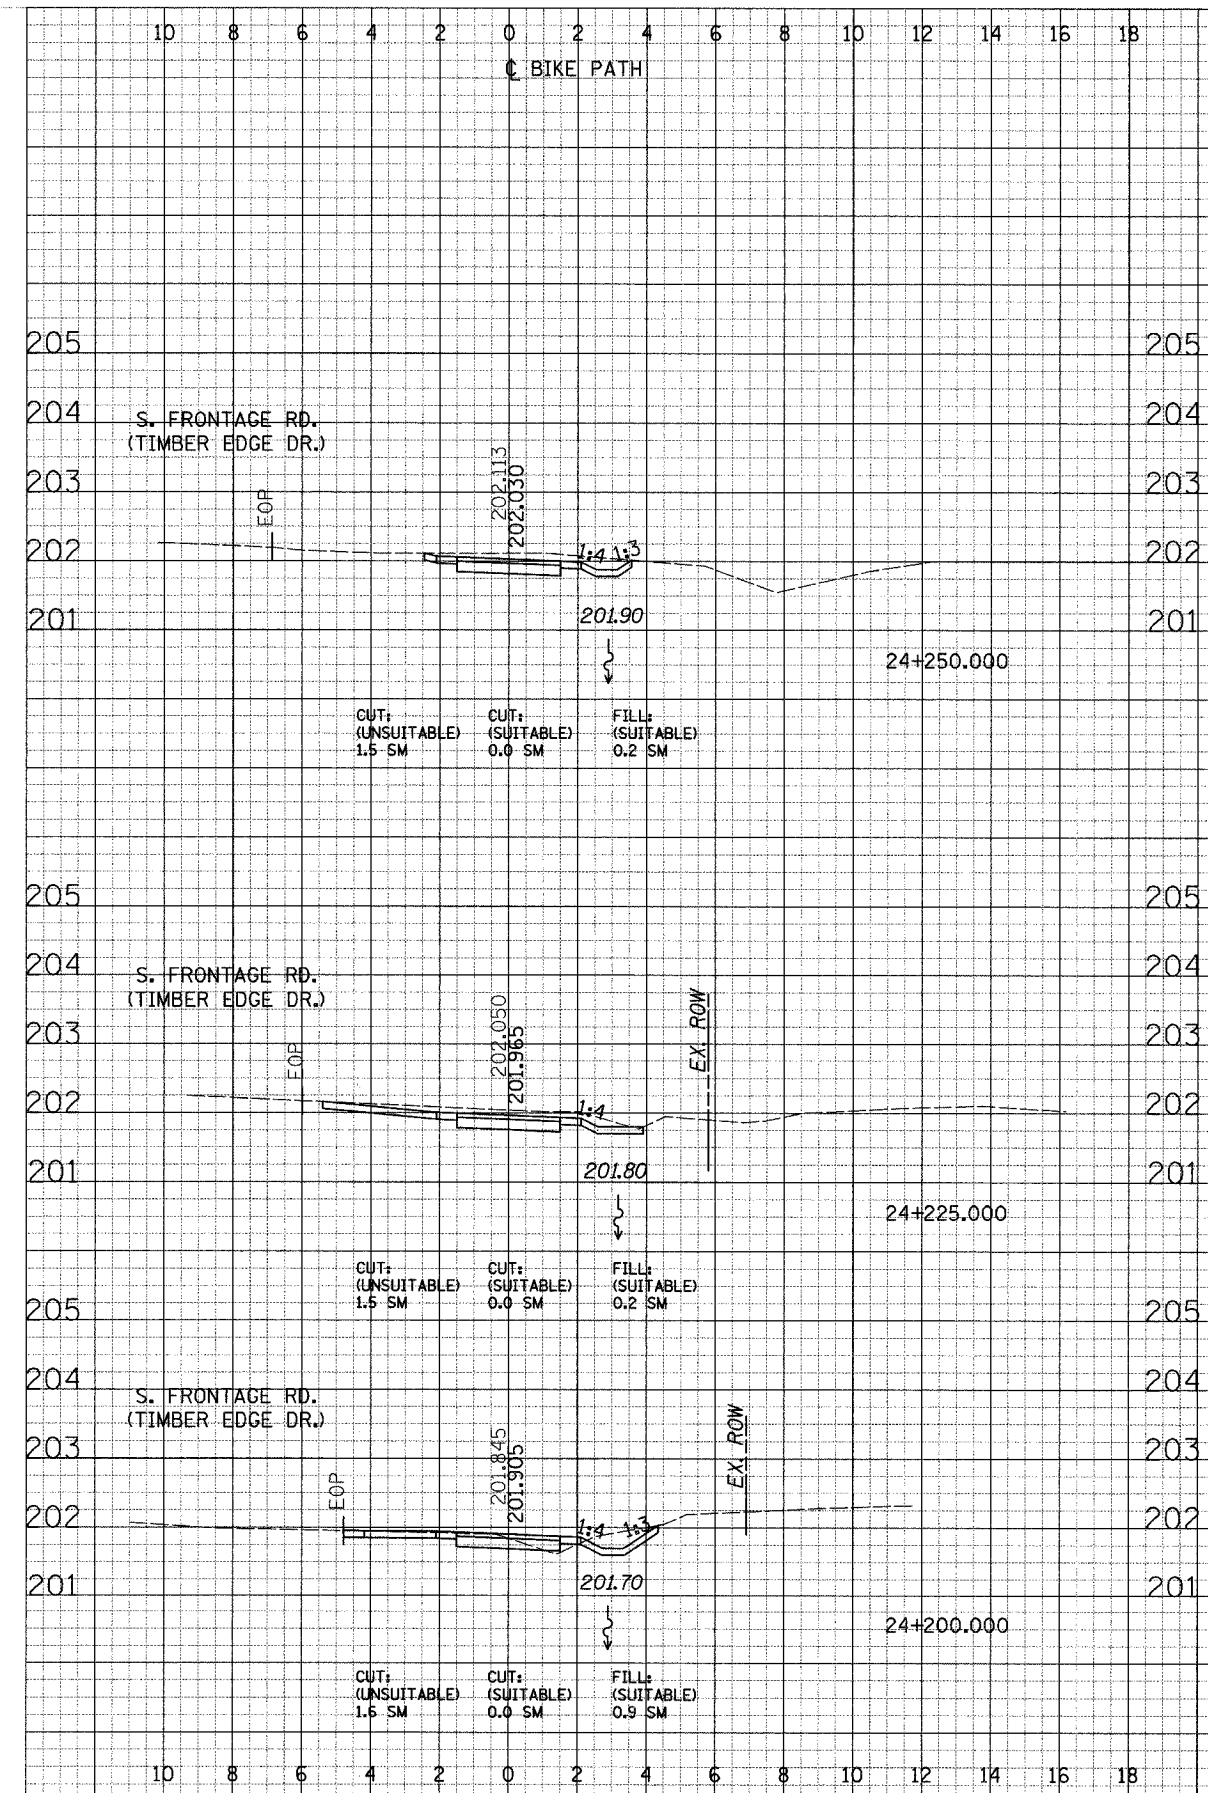

CROSS SECTIONS - OAKBROOK