


F.A. RTE.	SECTION	COUNTY	TOTAL SHEETS	SHEET NO.
02-00034-00-BT	DUPAGE		108	108
STA.	TO STA.			
FED. ROAD DIST. NO.	ILLINOIS	FED. AID PROJECT		
	CONTRACT NO. 83714			

FINAL SURVEY	DATE
REVISION	
DATE	

ORIGINAL SURVEY	DATE
REVISION	
DATE	

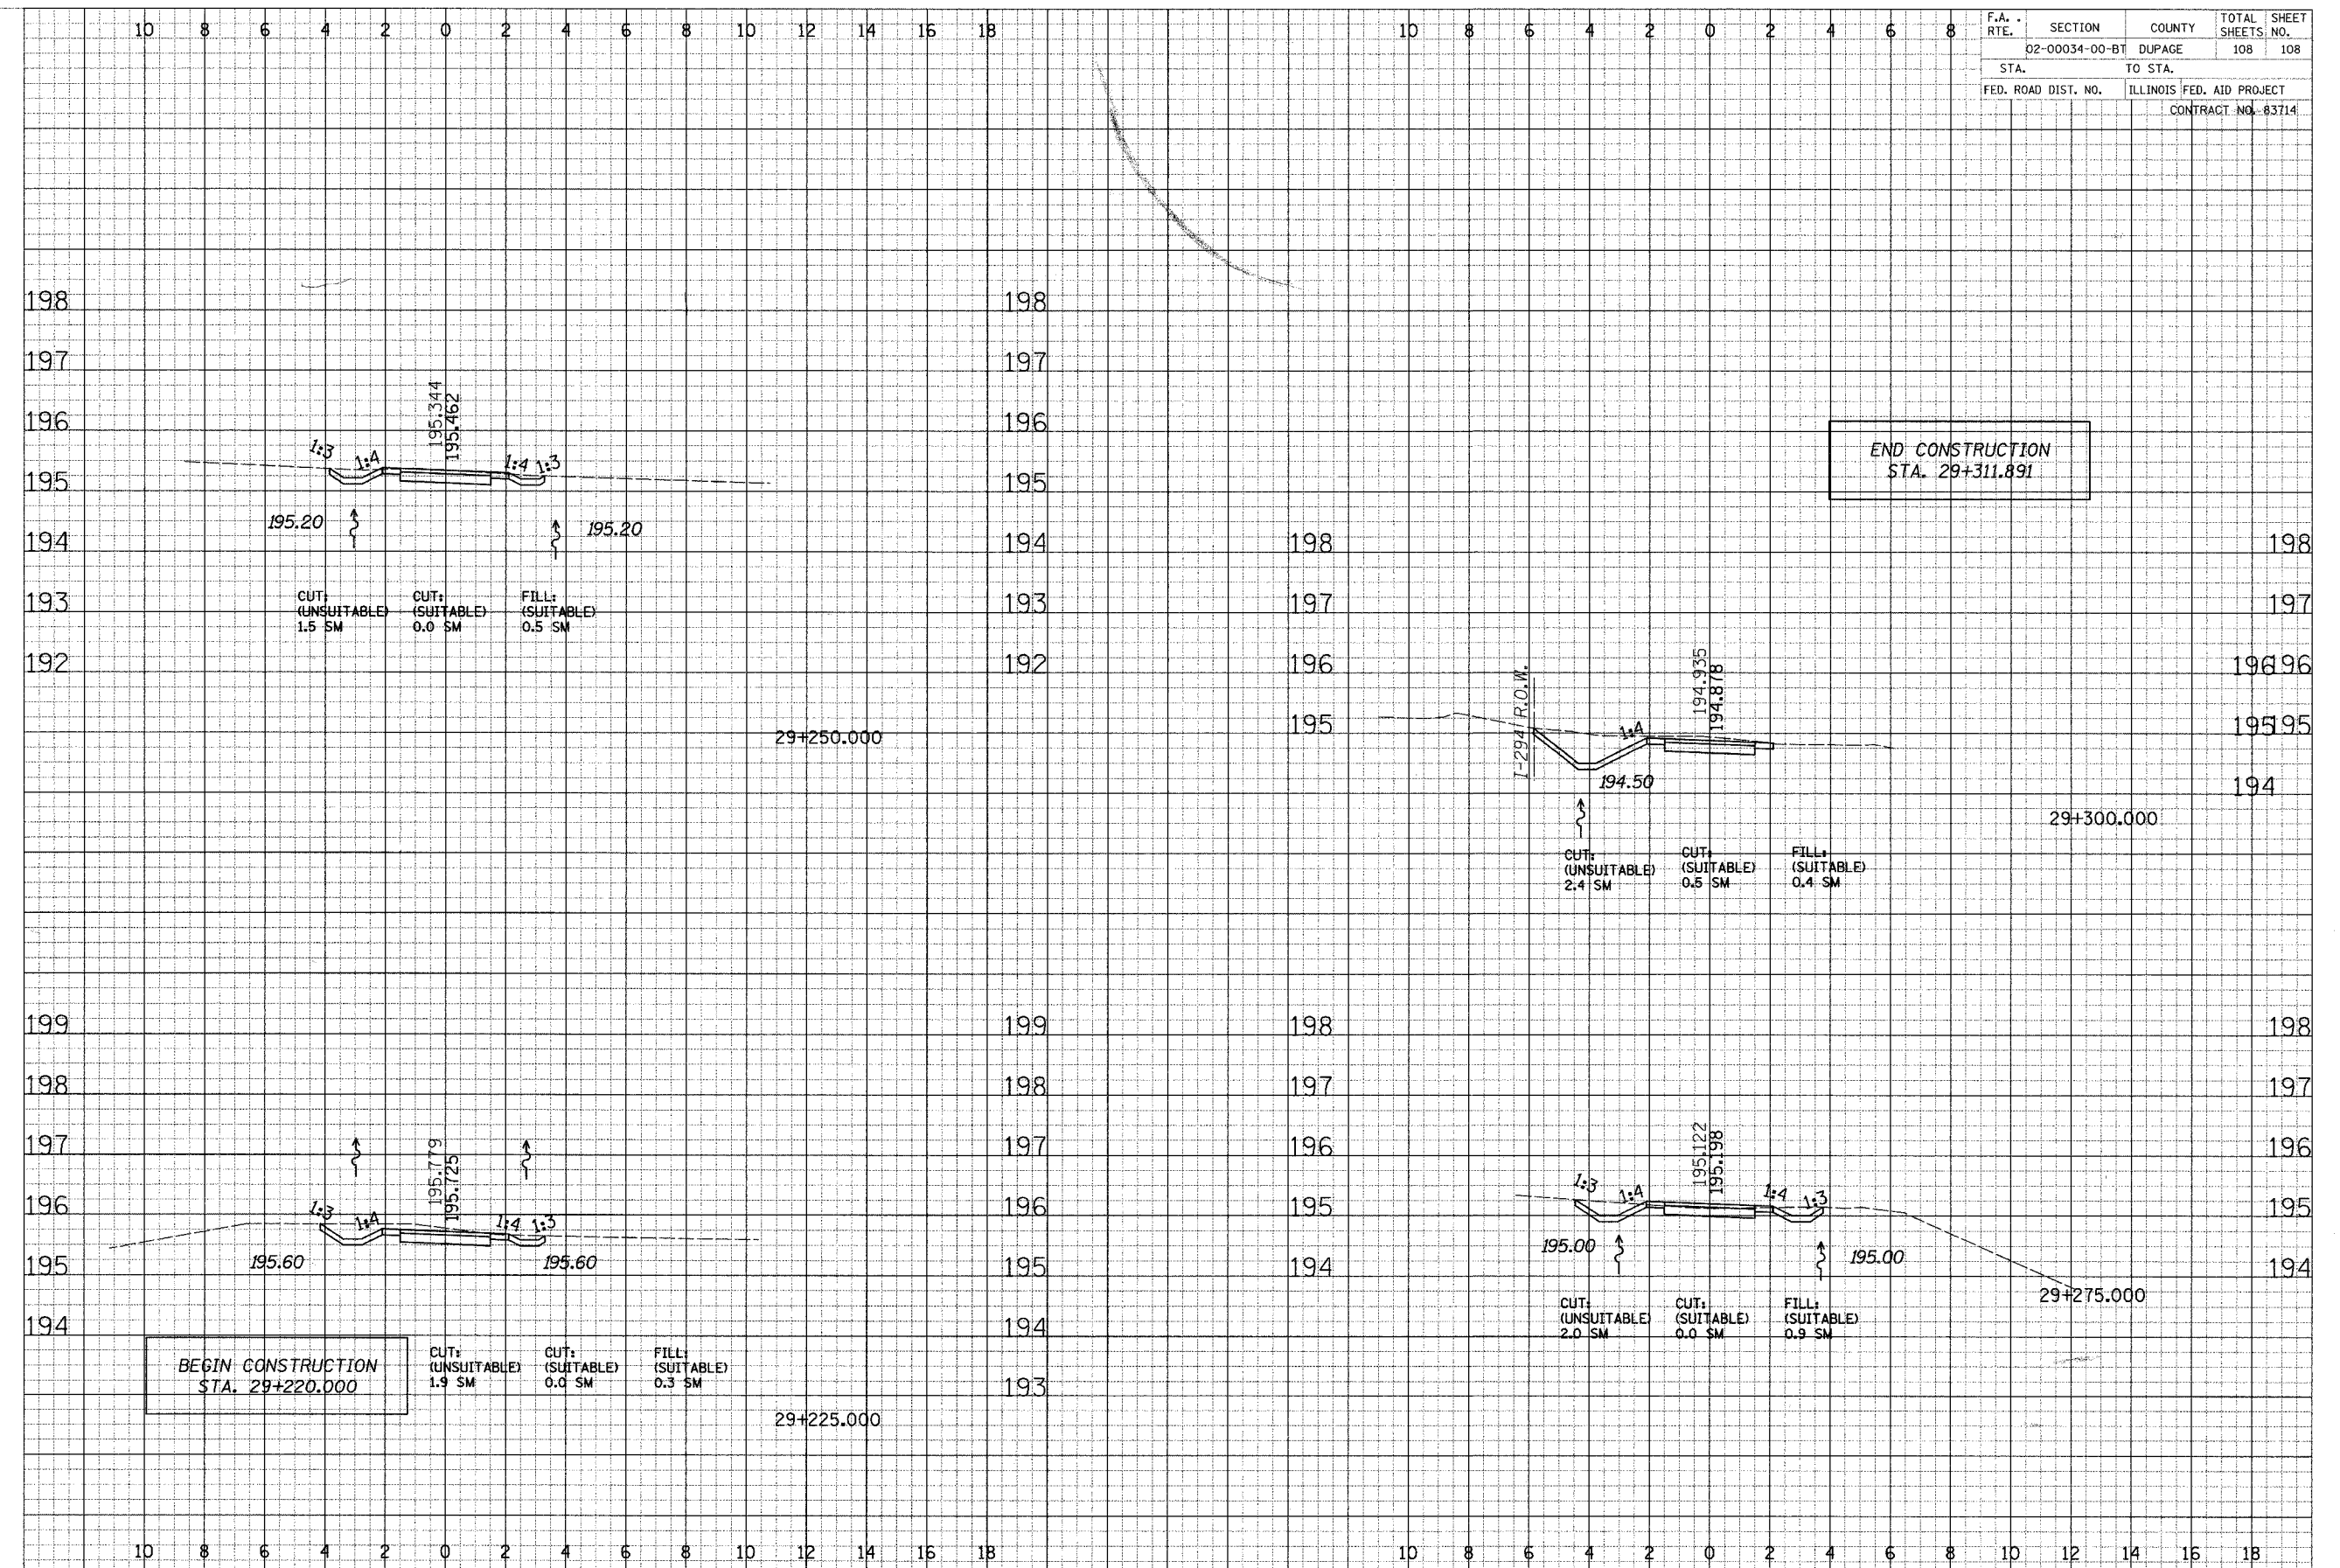

CROSS SECTIONS - CANTERBERRY LN