
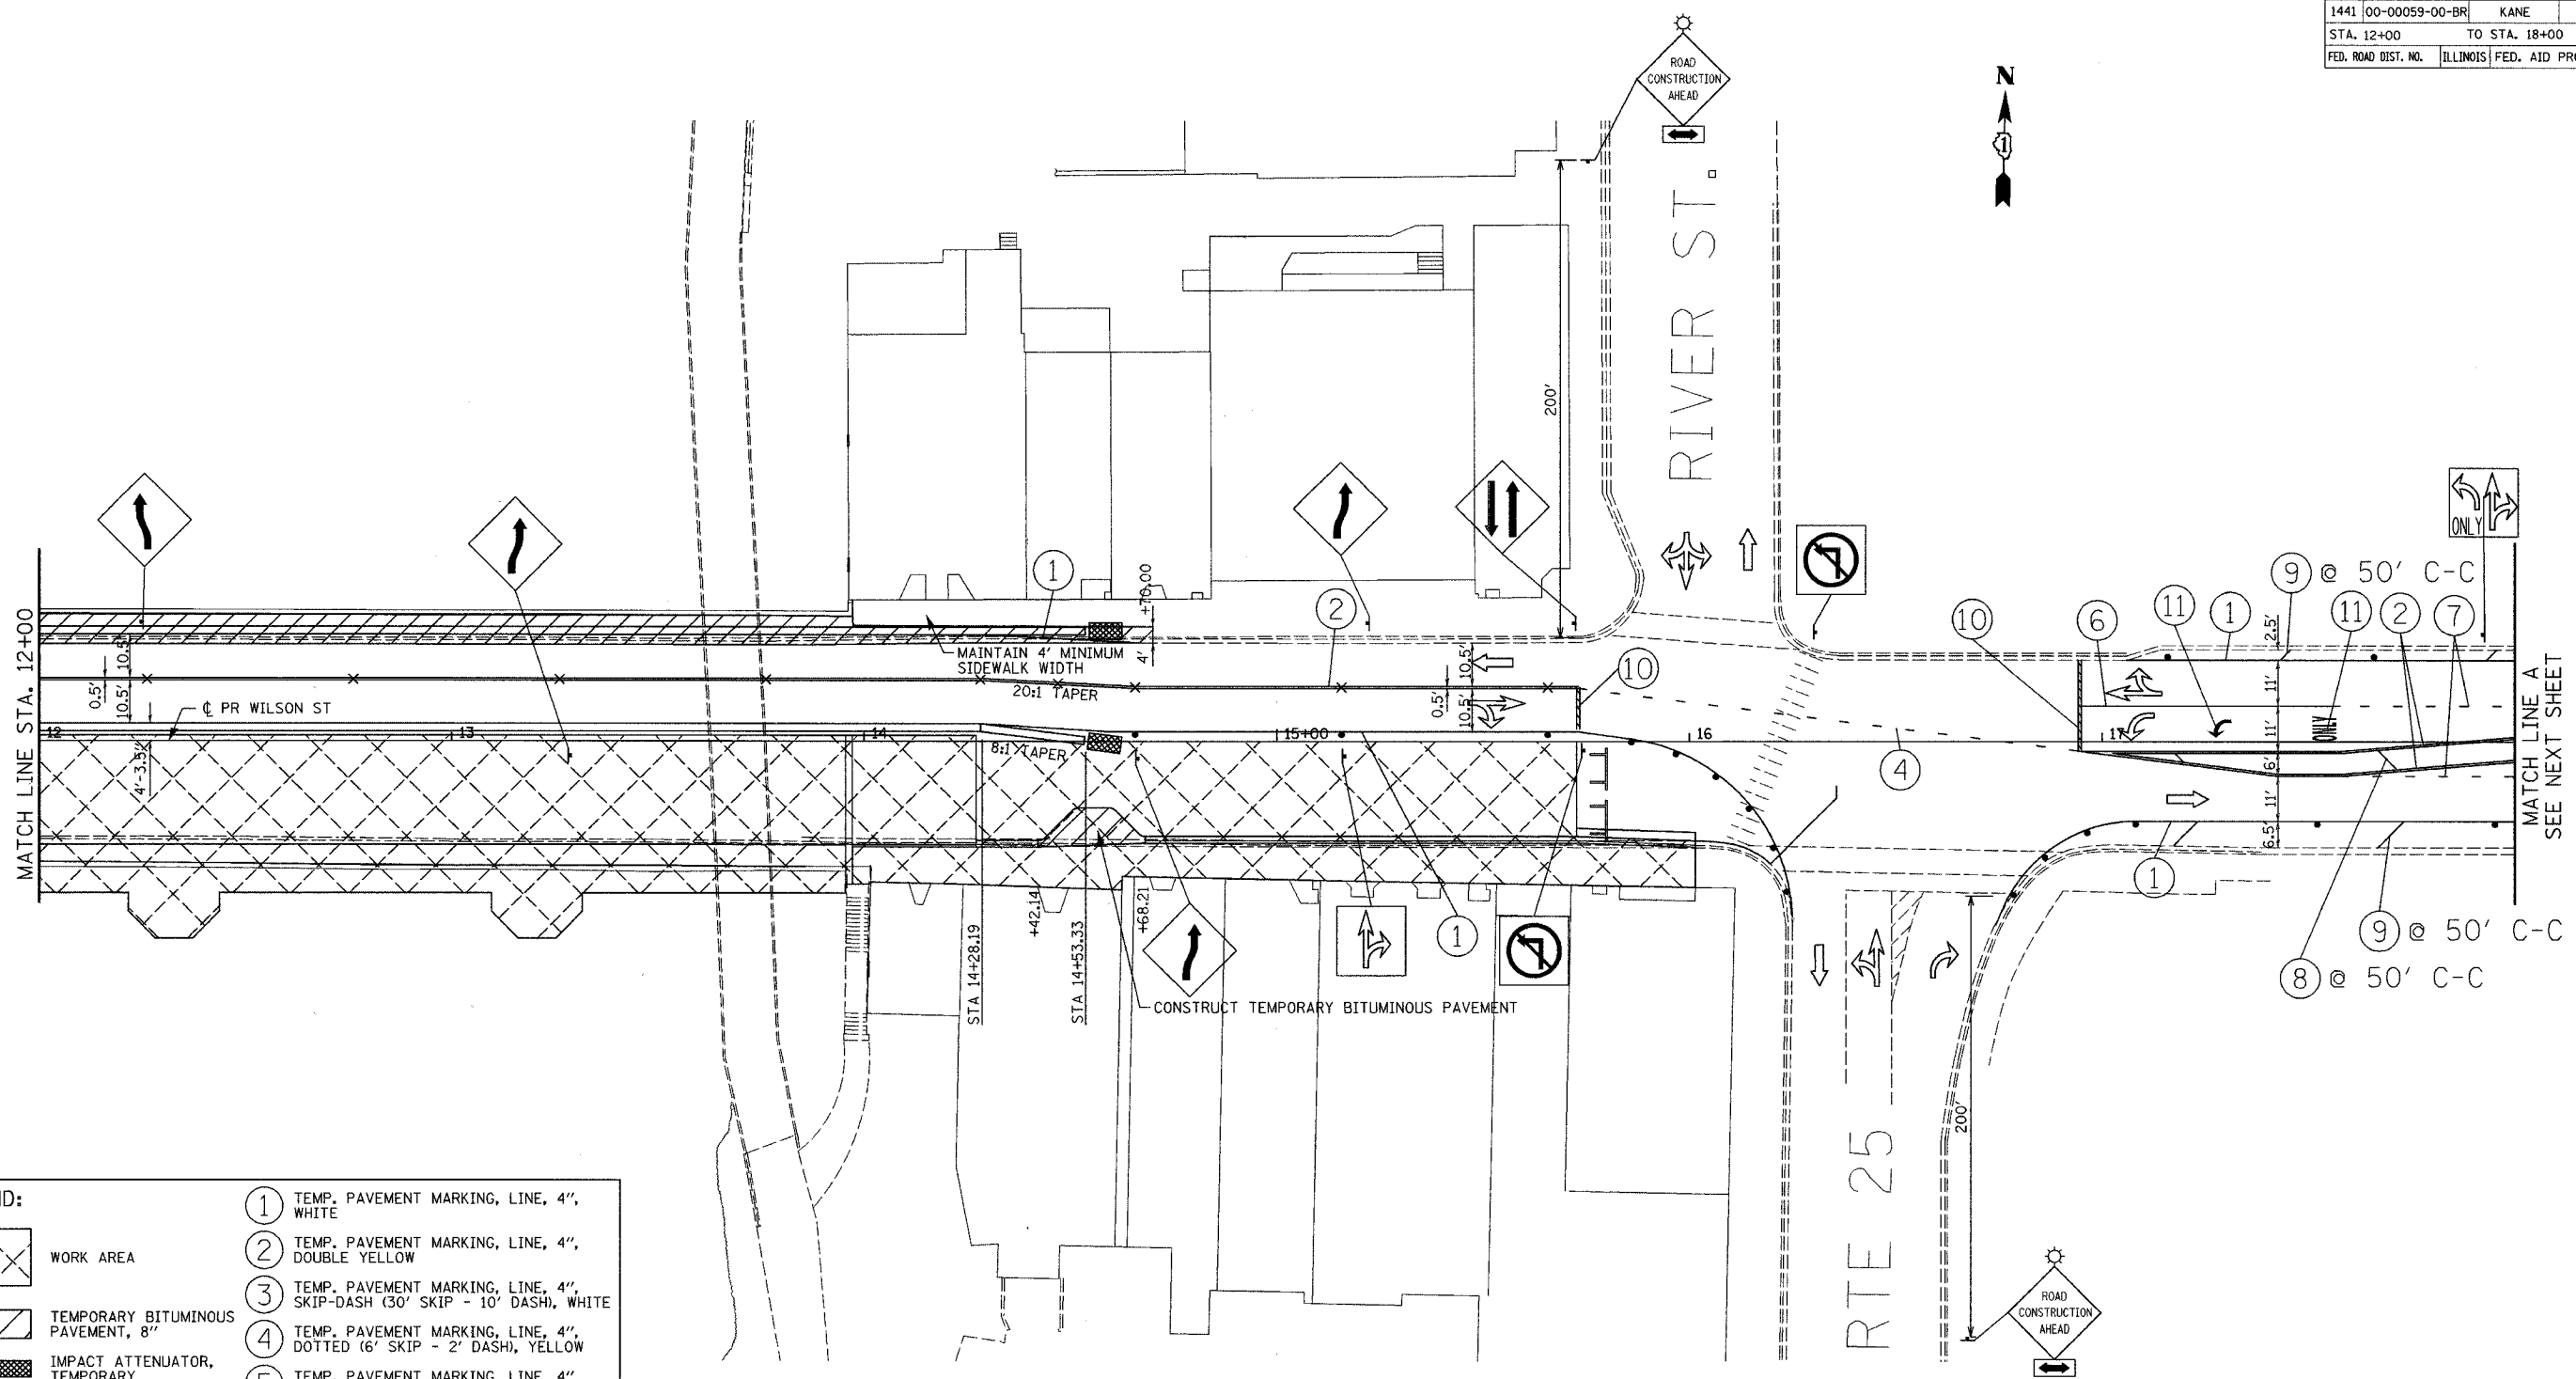


F.A.U. RTE.	SECTION	COUNTY	TOTAL SHEETS	SHEET NO.
1441	00-00059-00-BR	KANE	154	20
STA. 12+00		TO STA. 18+00		
FED. ROAD DIST. NO.		ILLINOIS FED. AID PROJECT		

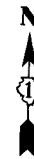

LEGEND:	
	WORK AREA
	TEMPORARY BITUMINOUS PAVEMENT, 8"
	IMPACT ATTENUATOR, TEMPORARY
	TEMPORARY CONCRETE BARRIER
	SIGN
	MONODIRECTIONAL FLASHING BEACON
	FLEXIBLE DELINEATOR
	DRUM
	BARRICADE, TYPE III
	DIRECTION OF TRAFFIC
①	TEMP. PAVEMENT MARKING, LINE, 4", WHITE
②	TEMP. PAVEMENT MARKING, LINE, 4", DOUBLE YELLOW
③	TEMP. PAVEMENT MARKING, LINE, 4", SKIP-DASH (30' SKIP - 10' DASH), WHITE
④	TEMP. PAVEMENT MARKING, LINE, 4", DOTTED (6' SKIP - 2' DASH), YELLOW
⑤	TEMP. PAVEMENT MARKING, LINE, 4", DOTTED (6' SKIP - 2' DASH), WHITE
⑥	TEMP. PAVEMENT MARKING, LINE, 6", WHITE
⑦	TEMP. PAVEMENT MARKING, LINE, 6", DOTTED (6' SKIP - 2' DASH), WHITE
⑧	TEMP. PAVEMENT MARKING, LINE, 12", YELLOW
⑨	TEMP. PAVEMENT MARKING, LINE, 12", WHITE
⑩	TEMP. PAVEMENT MARKING, LINE, 24", WHITE
⑪	TEMP. PAVEMENT MARKING, LETTERS & SYMBOLS, WHITE

REVISIONS	
NAME	DATE

ILLINOIS DEPARTMENT OF TRANSPORTATION  
**WILSON STREET**  
 SUGGESTED STAGES OF CONSTRUCTION  
 AND TRAFFIC CONTROL PLAN  
 STAGE 1  
 STA 12+00 TO STA 18+00  
 SCALE: 1"=20'  
 DATE 07/28/2006  
 DRAWN BY RVM  
 CHECKED BY AKK

PLOT DATE = 08/13/2006  
 FILE NAME = s1420098.dwg  
 PLOT SCALE = #SCALE#  
 USER NAME = #USER#

I:\Projects\83869\83869.dwg 08/13/2006 07:48:47