


F.A.U. RTE.	SECTION	COUNTY	TOTAL SHEETS	SHEET NO.
1441	00-00059-00-BR	KANE	154	23
STA. 12+00		TO STA. 18+00		
FED. ROAD DIST. NO.		ILLINOIS FED. AID PROJECT		

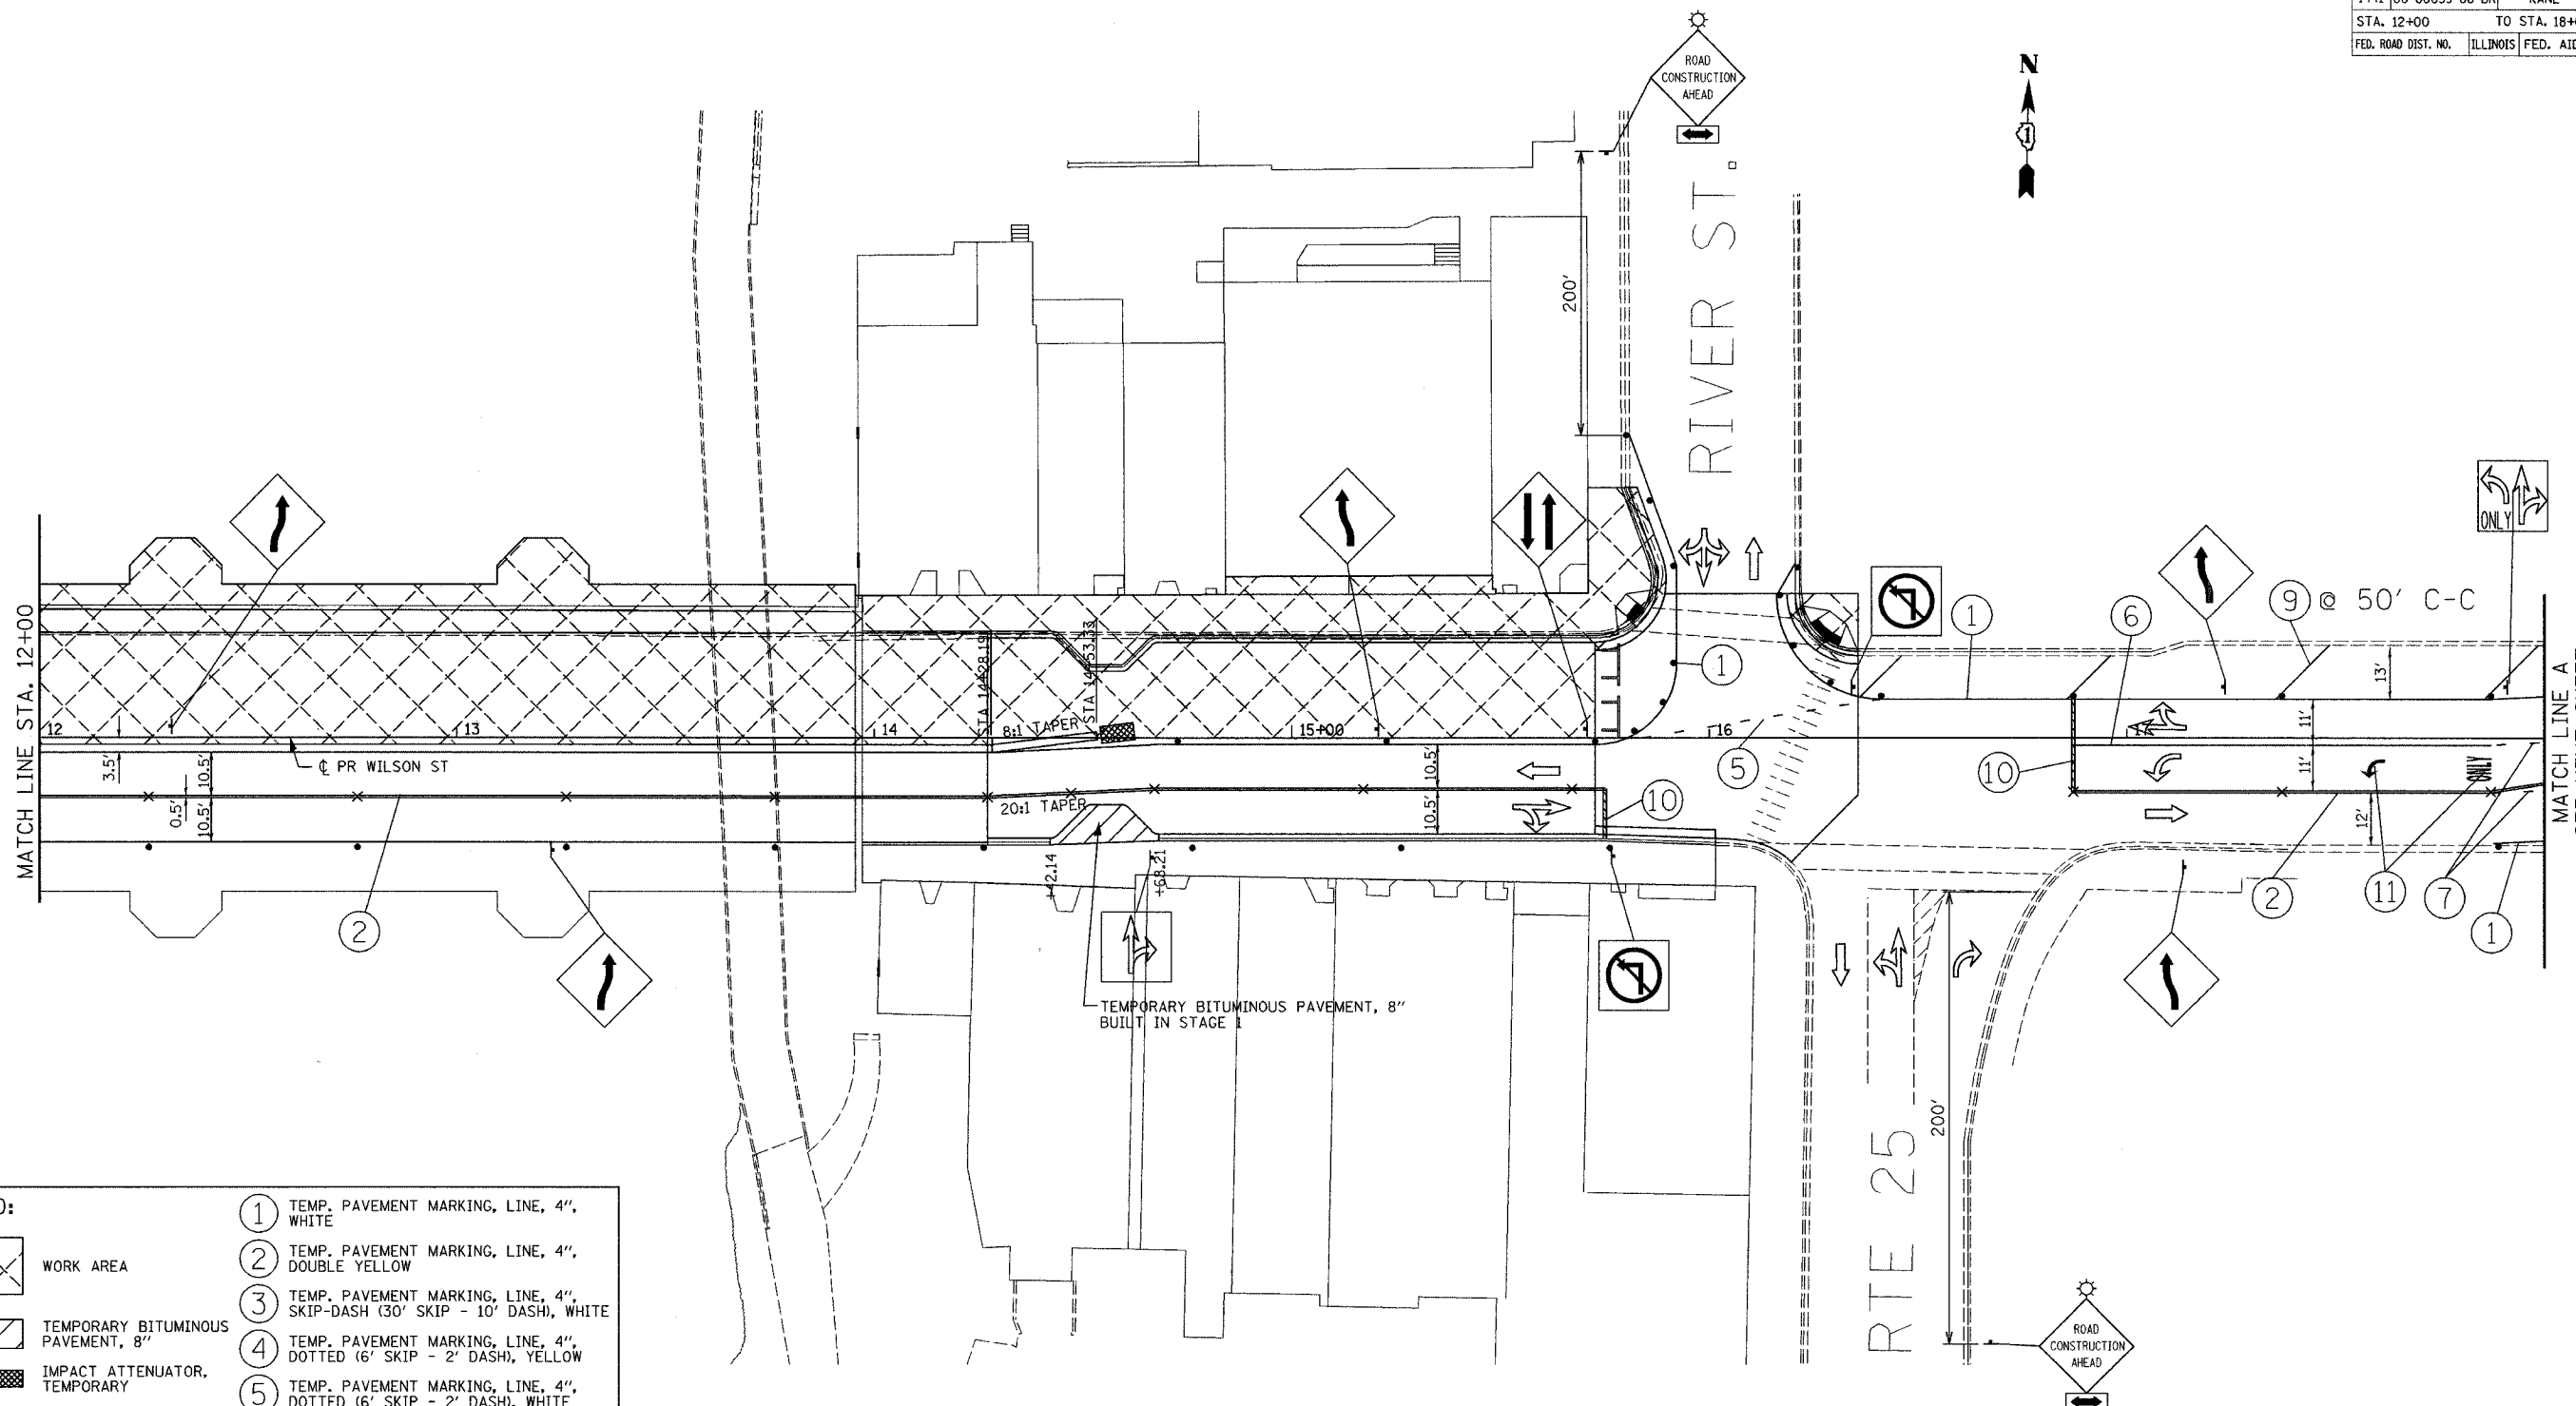

LEGEND:

- WORK AREA
- TEMPORARY BITUMINOUS PAVEMENT, 8"
- IMPACT ATTENUATOR, TEMPORARY
- TEMPORARY CONCRETE BARRIER
- SIGN
- MONODIRECTIONAL FLASHING BEACON
- FLEXIBLE DELINEATOR
- DRUM
- BARRICADE, TYPE III
- DIRECTION OF TRAFFIC

- ① TEMP. PAVEMENT MARKING, LINE, 4", WHITE
- ② TEMP. PAVEMENT MARKING, LINE, 4", DOUBLE YELLOW
- ③ TEMP. PAVEMENT MARKING, LINE, 4", SKIP-DASH (30' SKIP - 10' DASH), WHITE
- ④ TEMP. PAVEMENT MARKING, LINE, 4", DOTTED (6' SKIP - 2' DASH), YELLOW
- ⑤ TEMP. PAVEMENT MARKING, LINE, 4", DOTTED (6' SKIP - 2' DASH), WHITE
- ⑥ TEMP. PAVEMENT MARKING, LINE, 6", WHITE
- ⑦ TEMP. PAVEMENT MARKING, LINE, 6", DOTTED (6' SKIP - 2' DASH), WHITE
- ⑧ TEMP. PAVEMENT MARKING, LINE, 12", YELLOW
- ⑨ TEMP. PAVEMENT MARKING, LINE, 12", WHITE
- ⑩ TEMP. PAVEMENT MARKING, LINE, 24", WHITE
- ⑪ TEMP. PAVEMENT MARKING, LETTERS & SYMBOLS, WHITE

REVISIONS	
NAME	DATE

ILLINOIS DEPARTMENT OF TRANSPORTATION
WILSON STREET
 SUGGESTED STAGES OF CONSTRUCTION
 AND TRAFFIC CONTROL PLAN
 STAGE 2
 STA 12+00 TO STA 18+00
 SCALE: 1"=20'
 DATE 07/28/2006
 DRAWN BY RVM
 CHECKED BY AKK

PLOT DATE: 08/13/2006
 FILE NAME: v120058conv1.dgn
 PLOT SCALE: #SCALE#
 USER NAME: #USER#

E:\WORK\2006\07\28\1441\00-00059-00-BR\1441-00-00059-00-BR-23.dwg