


F.A.U. RTE.	SECTION	COUNTY	TOTAL SHEETS	SHEET NO.
1441	00-00059-00-BR	KANE	154	24
STA. 18+00		TO STA. 20+50		
FED. ROAD DIST. NO.	ILLINOIS	FED. AID PROJECT		

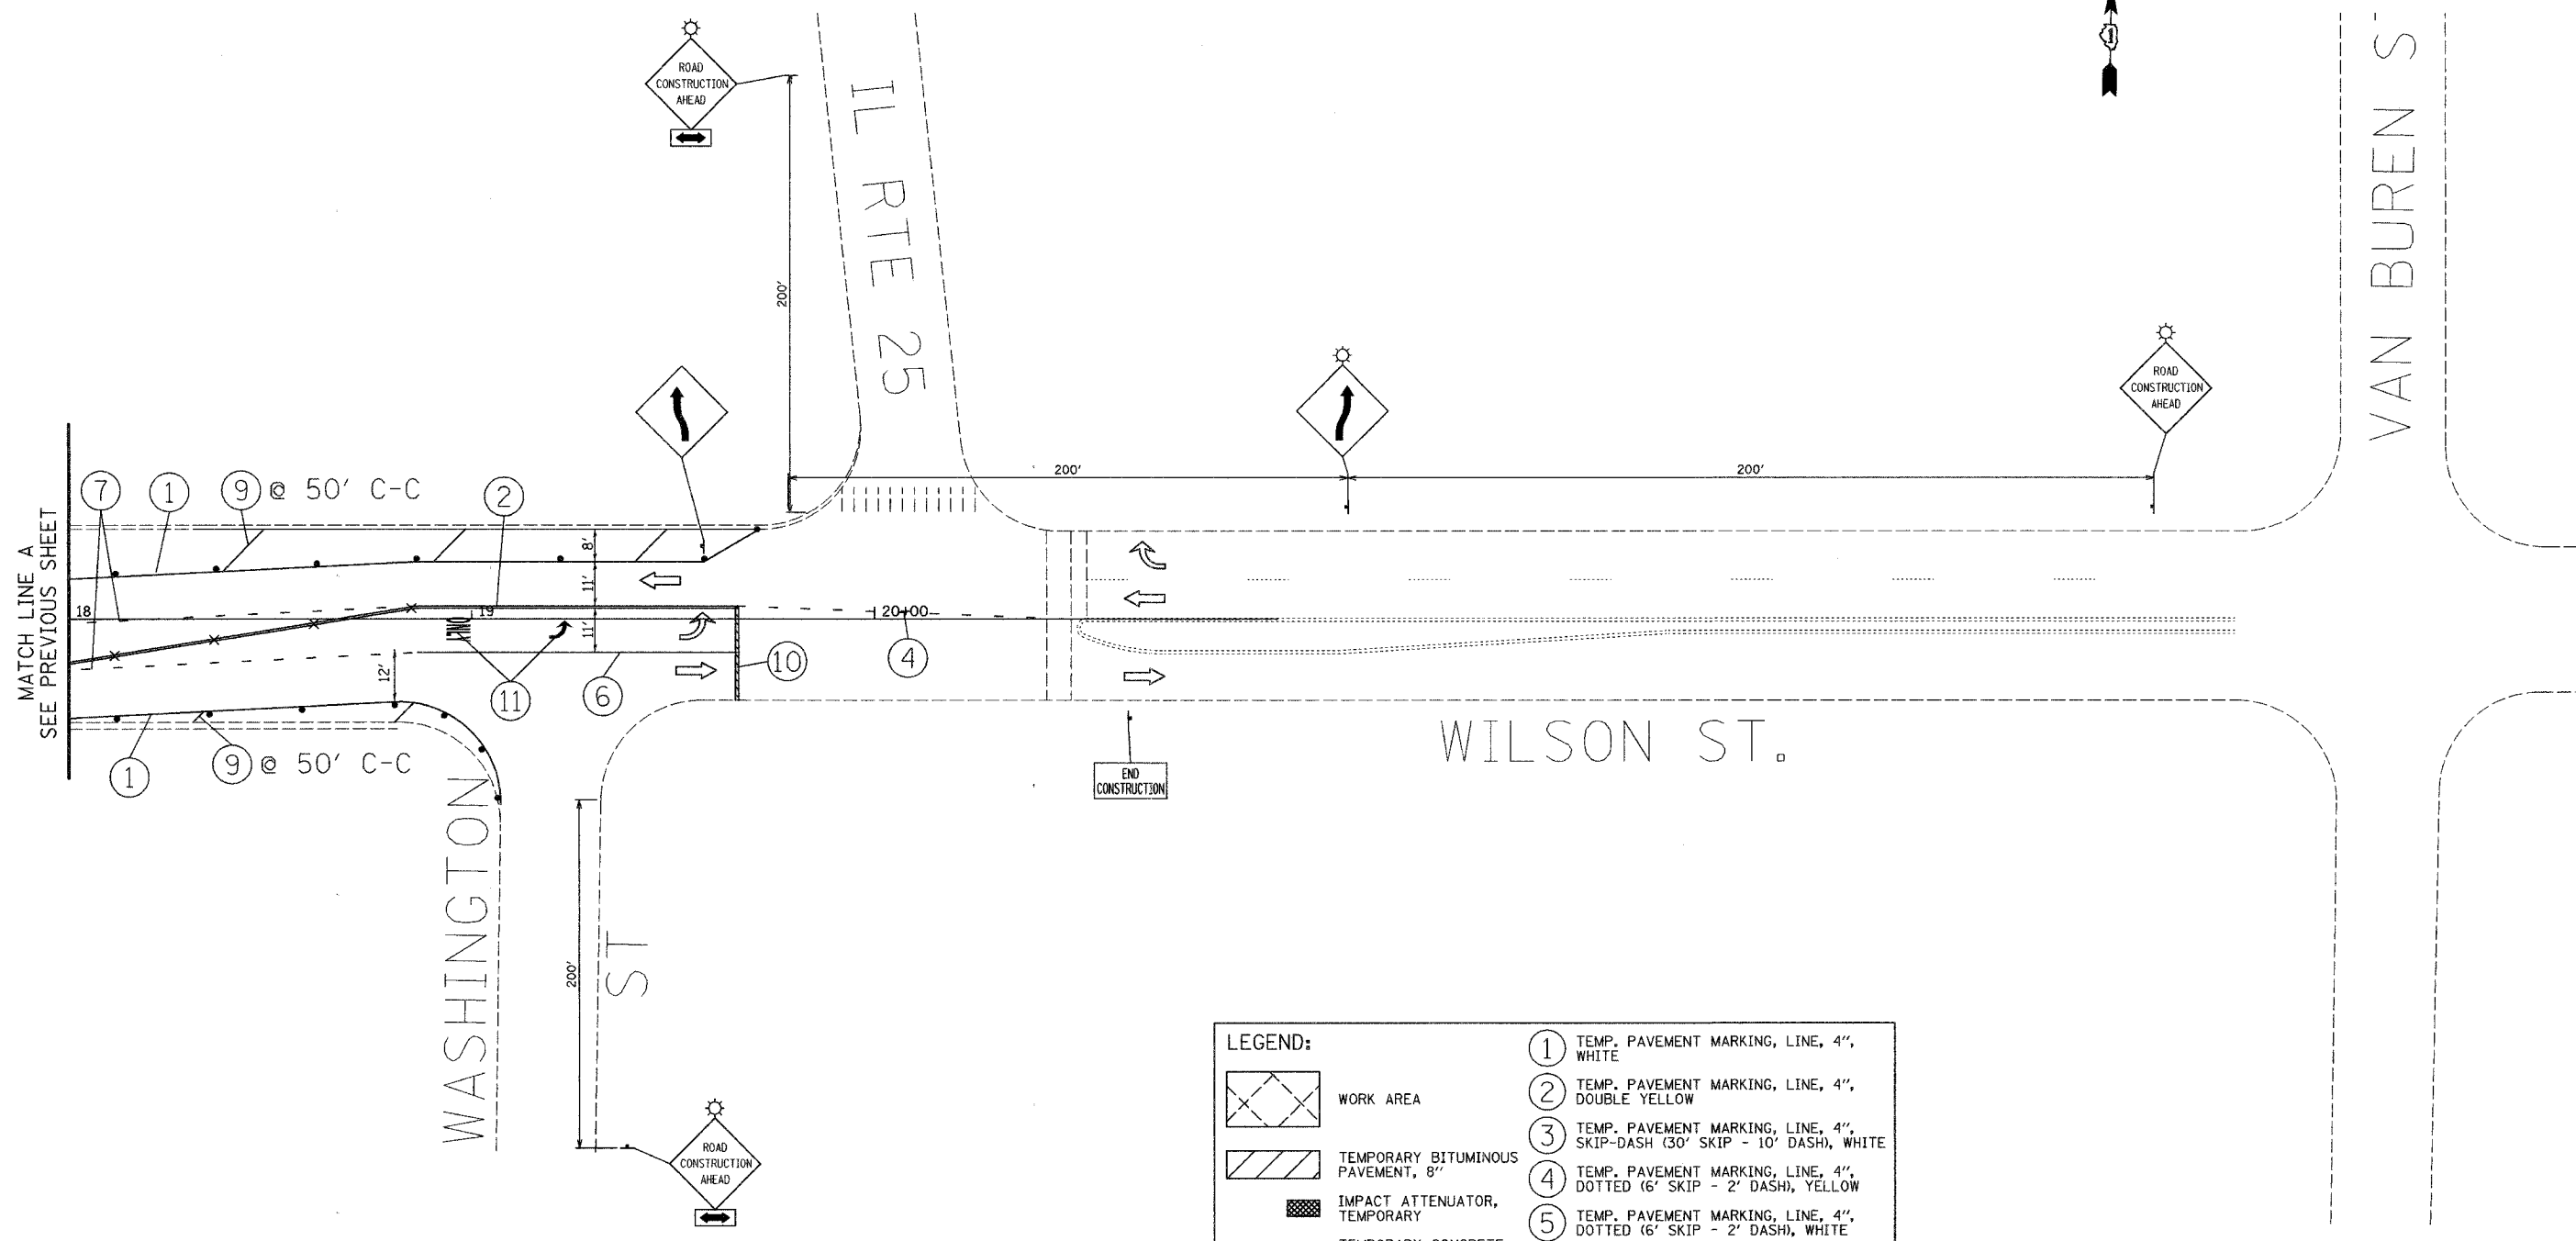

LEGEND:	
	WORK AREA
	TEMPORARY BITUMINOUS PAVEMENT, 8"
	IMPACT ATTENUATOR, TEMPORARY
	TEMPORARY CONCRETE BARRIER
	SIGN
	MONODIRECTIONAL FLASHING BEACON
	FLEXIBLE DELINEATOR
	DRUM
	BARRICADE, TYPE III
	DIRECTION OF TRAFFIC
①	TEMP. PAVEMENT MARKING, LINE, 4", WHITE
②	TEMP. PAVEMENT MARKING, LINE, 4", DOUBLE YELLOW
③	TEMP. PAVEMENT MARKING, LINE, 4", SKIP-DASH (30' SKIP - 10' DASH), WHITE
④	TEMP. PAVEMENT MARKING, LINE, 4", DOTTED (6' SKIP - 2' DASH), YELLOW
⑤	TEMP. PAVEMENT MARKING, LINE, 4", DOTTED (6' SKIP - 2' DASH), WHITE
⑥	TEMP. PAVEMENT MARKING, LINE, 6", WHITE
⑦	TEMP. PAVEMENT MARKING, LINE, 6", DOTTED (6' SKIP - 2' DASH), WHITE
⑧	TEMP. PAVEMENT MARKING, LINE, 12", YELLOW
⑨	TEMP. PAVEMENT MARKING, LINE, 12", WHITE
⑩	TEMP. PAVEMENT MARKING, LINE, 24", WHITE
⑪	TEMP. PAVEMENT MARKING, LETTERS & SYMBOLS, WHITE

REVISIONS	
NAME	DATE

ILLINOIS DEPARTMENT OF TRANSPORTATION
 WILSON STREET
 SUGGESTED STAGES OF CONSTRUCTION
 AND TRAFFIC CONTROL PLAN
 STAGE 2
 STA 18+00 TO STA 20+50
 SCALE: 1"=20'
 DATE: 07/28/2006
 DRAWN BY: RVM
 CHECKED BY: AKK

PLOT DATE: 7/28/2006
 FILE NAME: T:\2008\Civil\83869\83869.dgn
 PLOT SCALE: 1"=20'
 USER NAME: RUSSELL