


F.A.U. RTE.	SECTION	COUNTY	TOTAL SHEETS	SHEET NO.
1441	00-00059-00-BR	KANE	154	26
STA. 14+75		TO STA. 20+50		
FED. ROAD DIST. NO.		ILLINOIS FED. AID PROJECT		

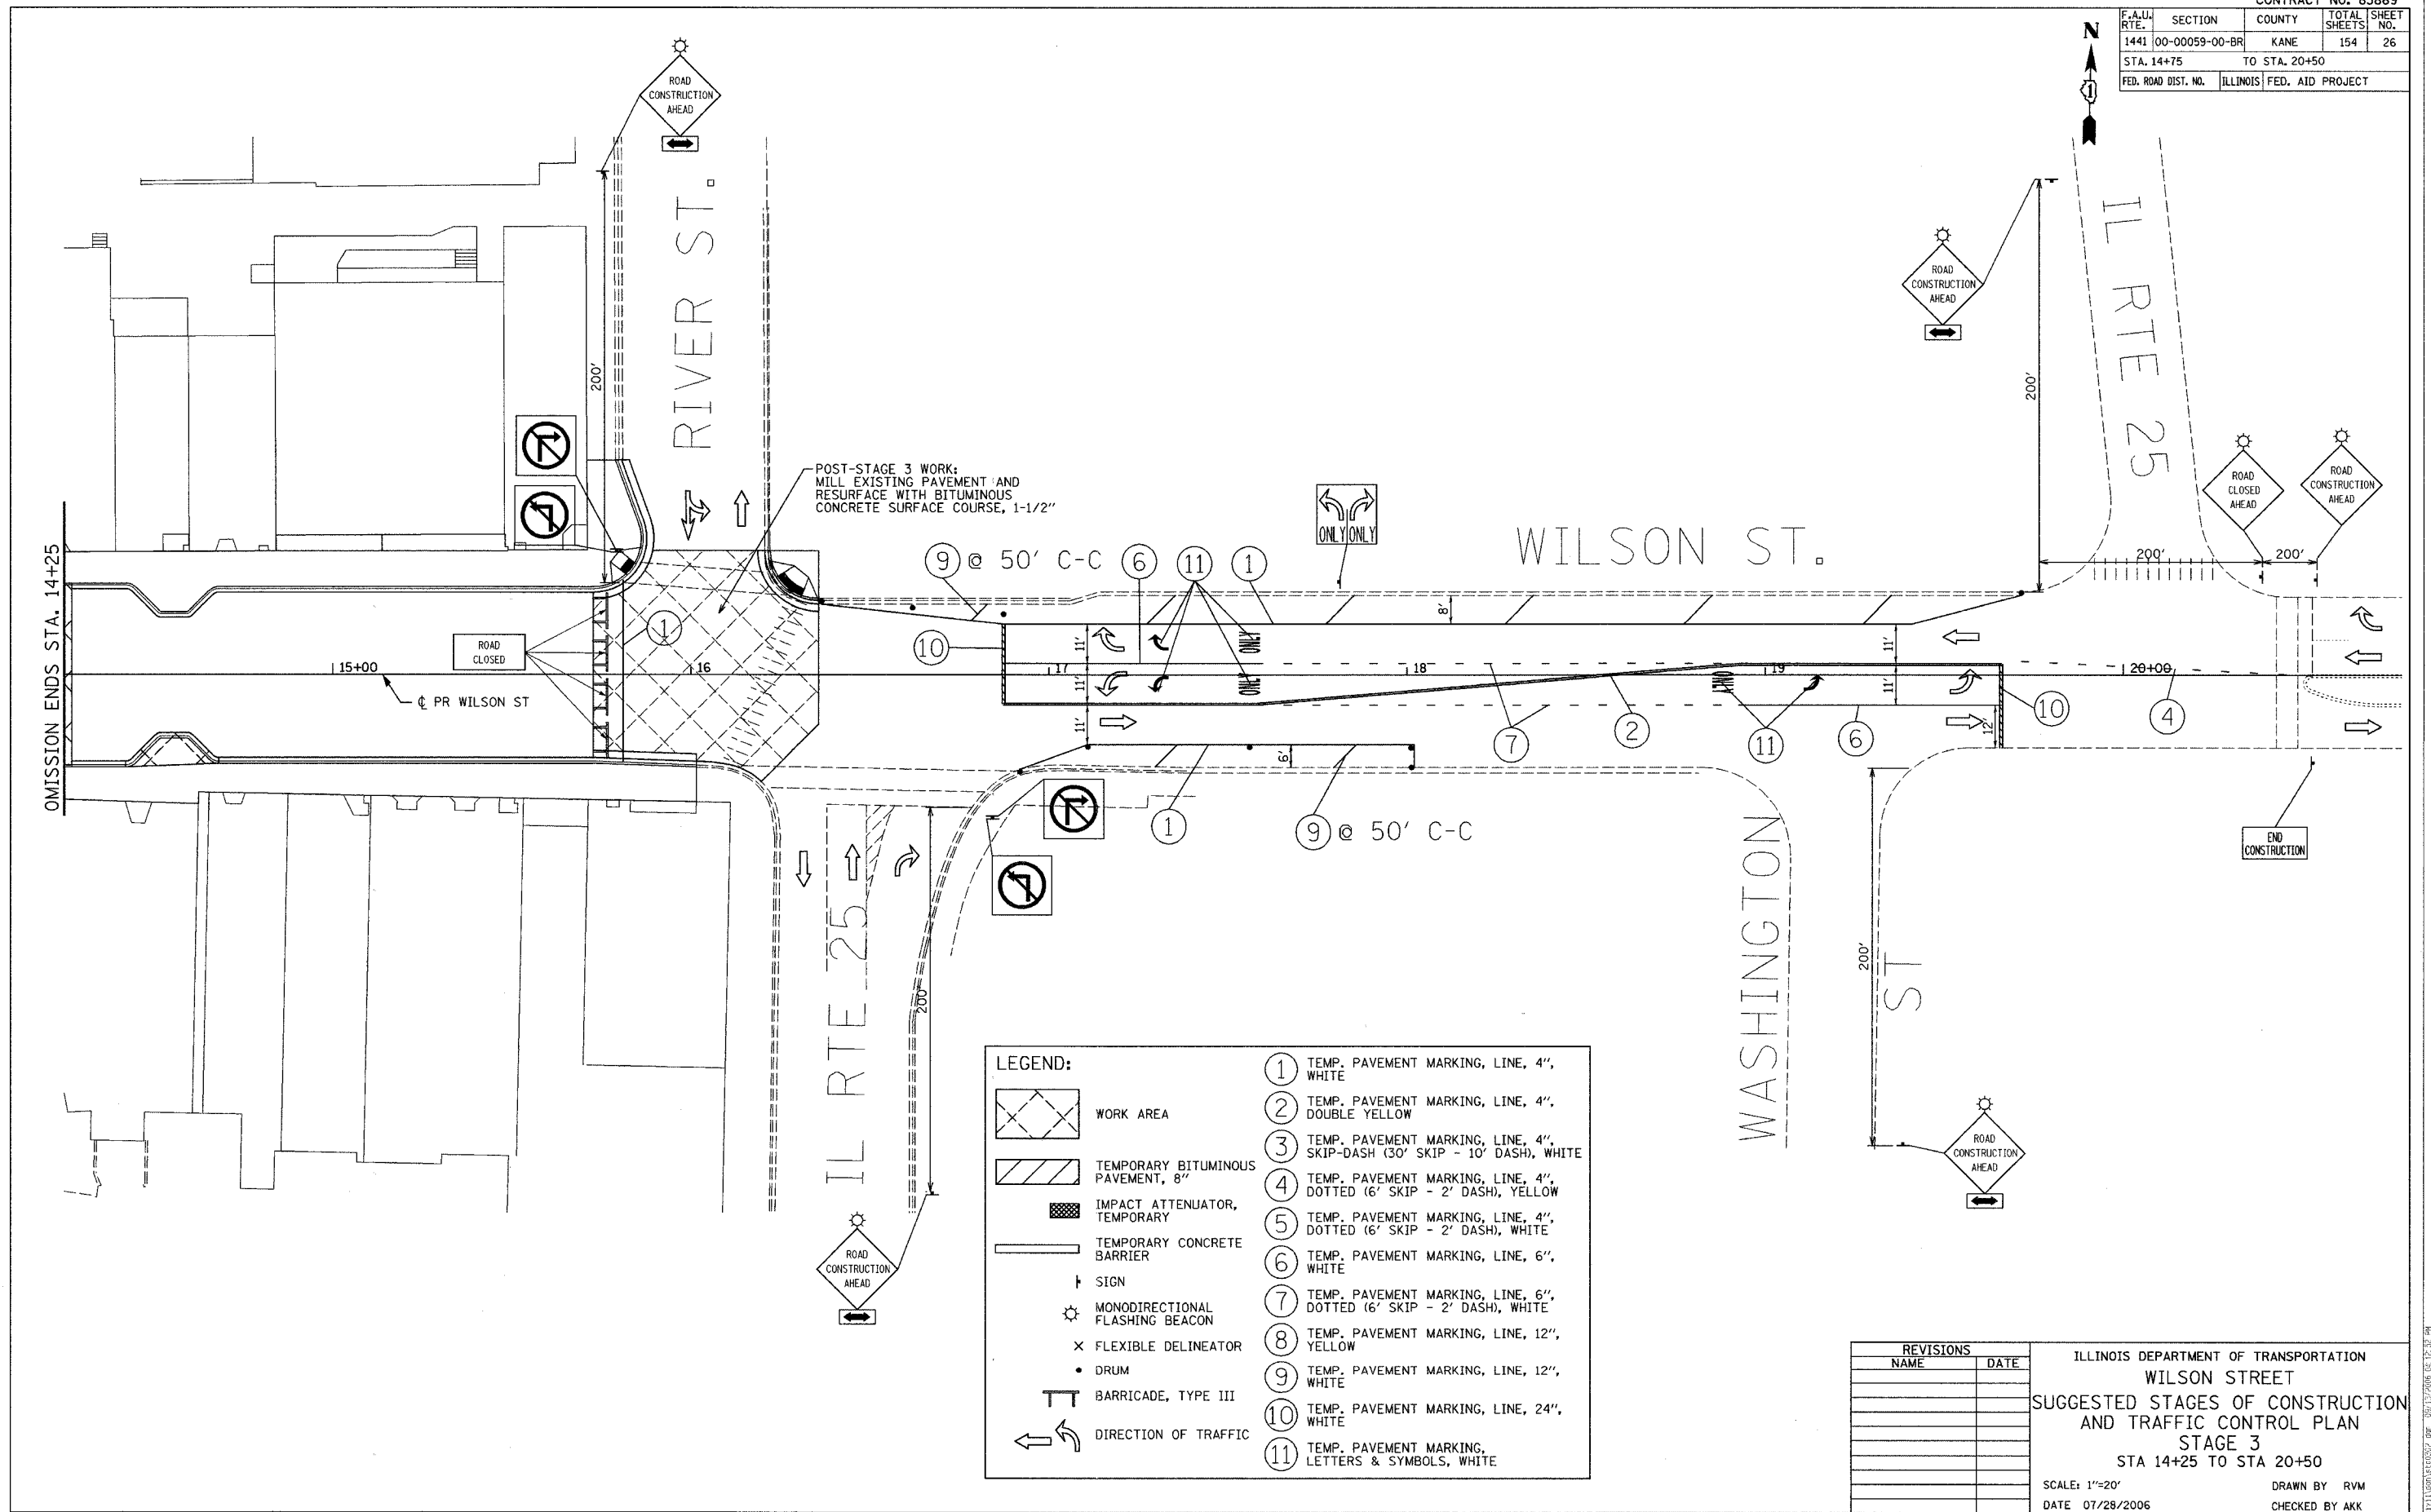

**LEGEND:**

	WORK AREA	①	TEMP. PAVEMENT MARKING, LINE, 4", WHITE
	TEMPORARY BITUMINOUS PAVEMENT, 8"	②	TEMP. PAVEMENT MARKING, LINE, 4", DOUBLE YELLOW
	IMPACT ATTENUATOR, TEMPORARY	③	TEMP. PAVEMENT MARKING, LINE, 4", SKIP-DASH (30' SKIP - 10' DASH), WHITE
	TEMPORARY CONCRETE BARRIER	④	TEMP. PAVEMENT MARKING, LINE, 4", DOTTED (6' SKIP - 2' DASH), YELLOW
	SIGN	⑤	TEMP. PAVEMENT MARKING, LINE, 4", DOTTED (6' SKIP - 2' DASH), WHITE
	MONODIRECTIONAL FLASHING BEACON	⑥	TEMP. PAVEMENT MARKING, LINE, 6", WHITE
	FLEXIBLE DELINEATOR	⑦	TEMP. PAVEMENT MARKING, LINE, 6", DOTTED (6' SKIP - 2' DASH), WHITE
	DRUM	⑧	TEMP. PAVEMENT MARKING, LINE, 12", YELLOW
	BARRICADE, TYPE III	⑨	TEMP. PAVEMENT MARKING, LINE, 12", WHITE
	DIRECTION OF TRAFFIC	⑩	TEMP. PAVEMENT MARKING, LINE, 24", WHITE
		⑪	TEMP. PAVEMENT MARKING, LETTERS & SYMBOLS, WHITE

REVISIONS	
NAME	DATE

ILLINOIS DEPARTMENT OF TRANSPORTATION  
**WILSON STREET**  
 SUGGESTED STAGES OF CONSTRUCTION  
 AND TRAFFIC CONTROL PLAN  
 STAGE 3  
 STA 14+25 TO STA 20+50

SCALE: 1"=20'  
 DATE 07/28/2006

DRAWN BY RVM  
 CHECKED BY AKK

PLOT DATE: 08/13/2006  
 FILE NAME: I:\1420059\con11\stage3\0302.dgn  
 PLOT SCALE: #SCALE#  
 USER NAME: #USER#

C:\2006\11\11.dgn\11\stage3.dgn 08/13/2006 08:13:32 AM