



F.A.U. RTE.	SECTION	COUNTY	TOTAL SHEETS	SHEET NO.
1441	00-00059-00-BR	KANE	154	35
STA. 13+00		TO STA. 15+72.69		
FED. ROAD DIST. NO.		ILLINOIS FED. AID PROJECT		

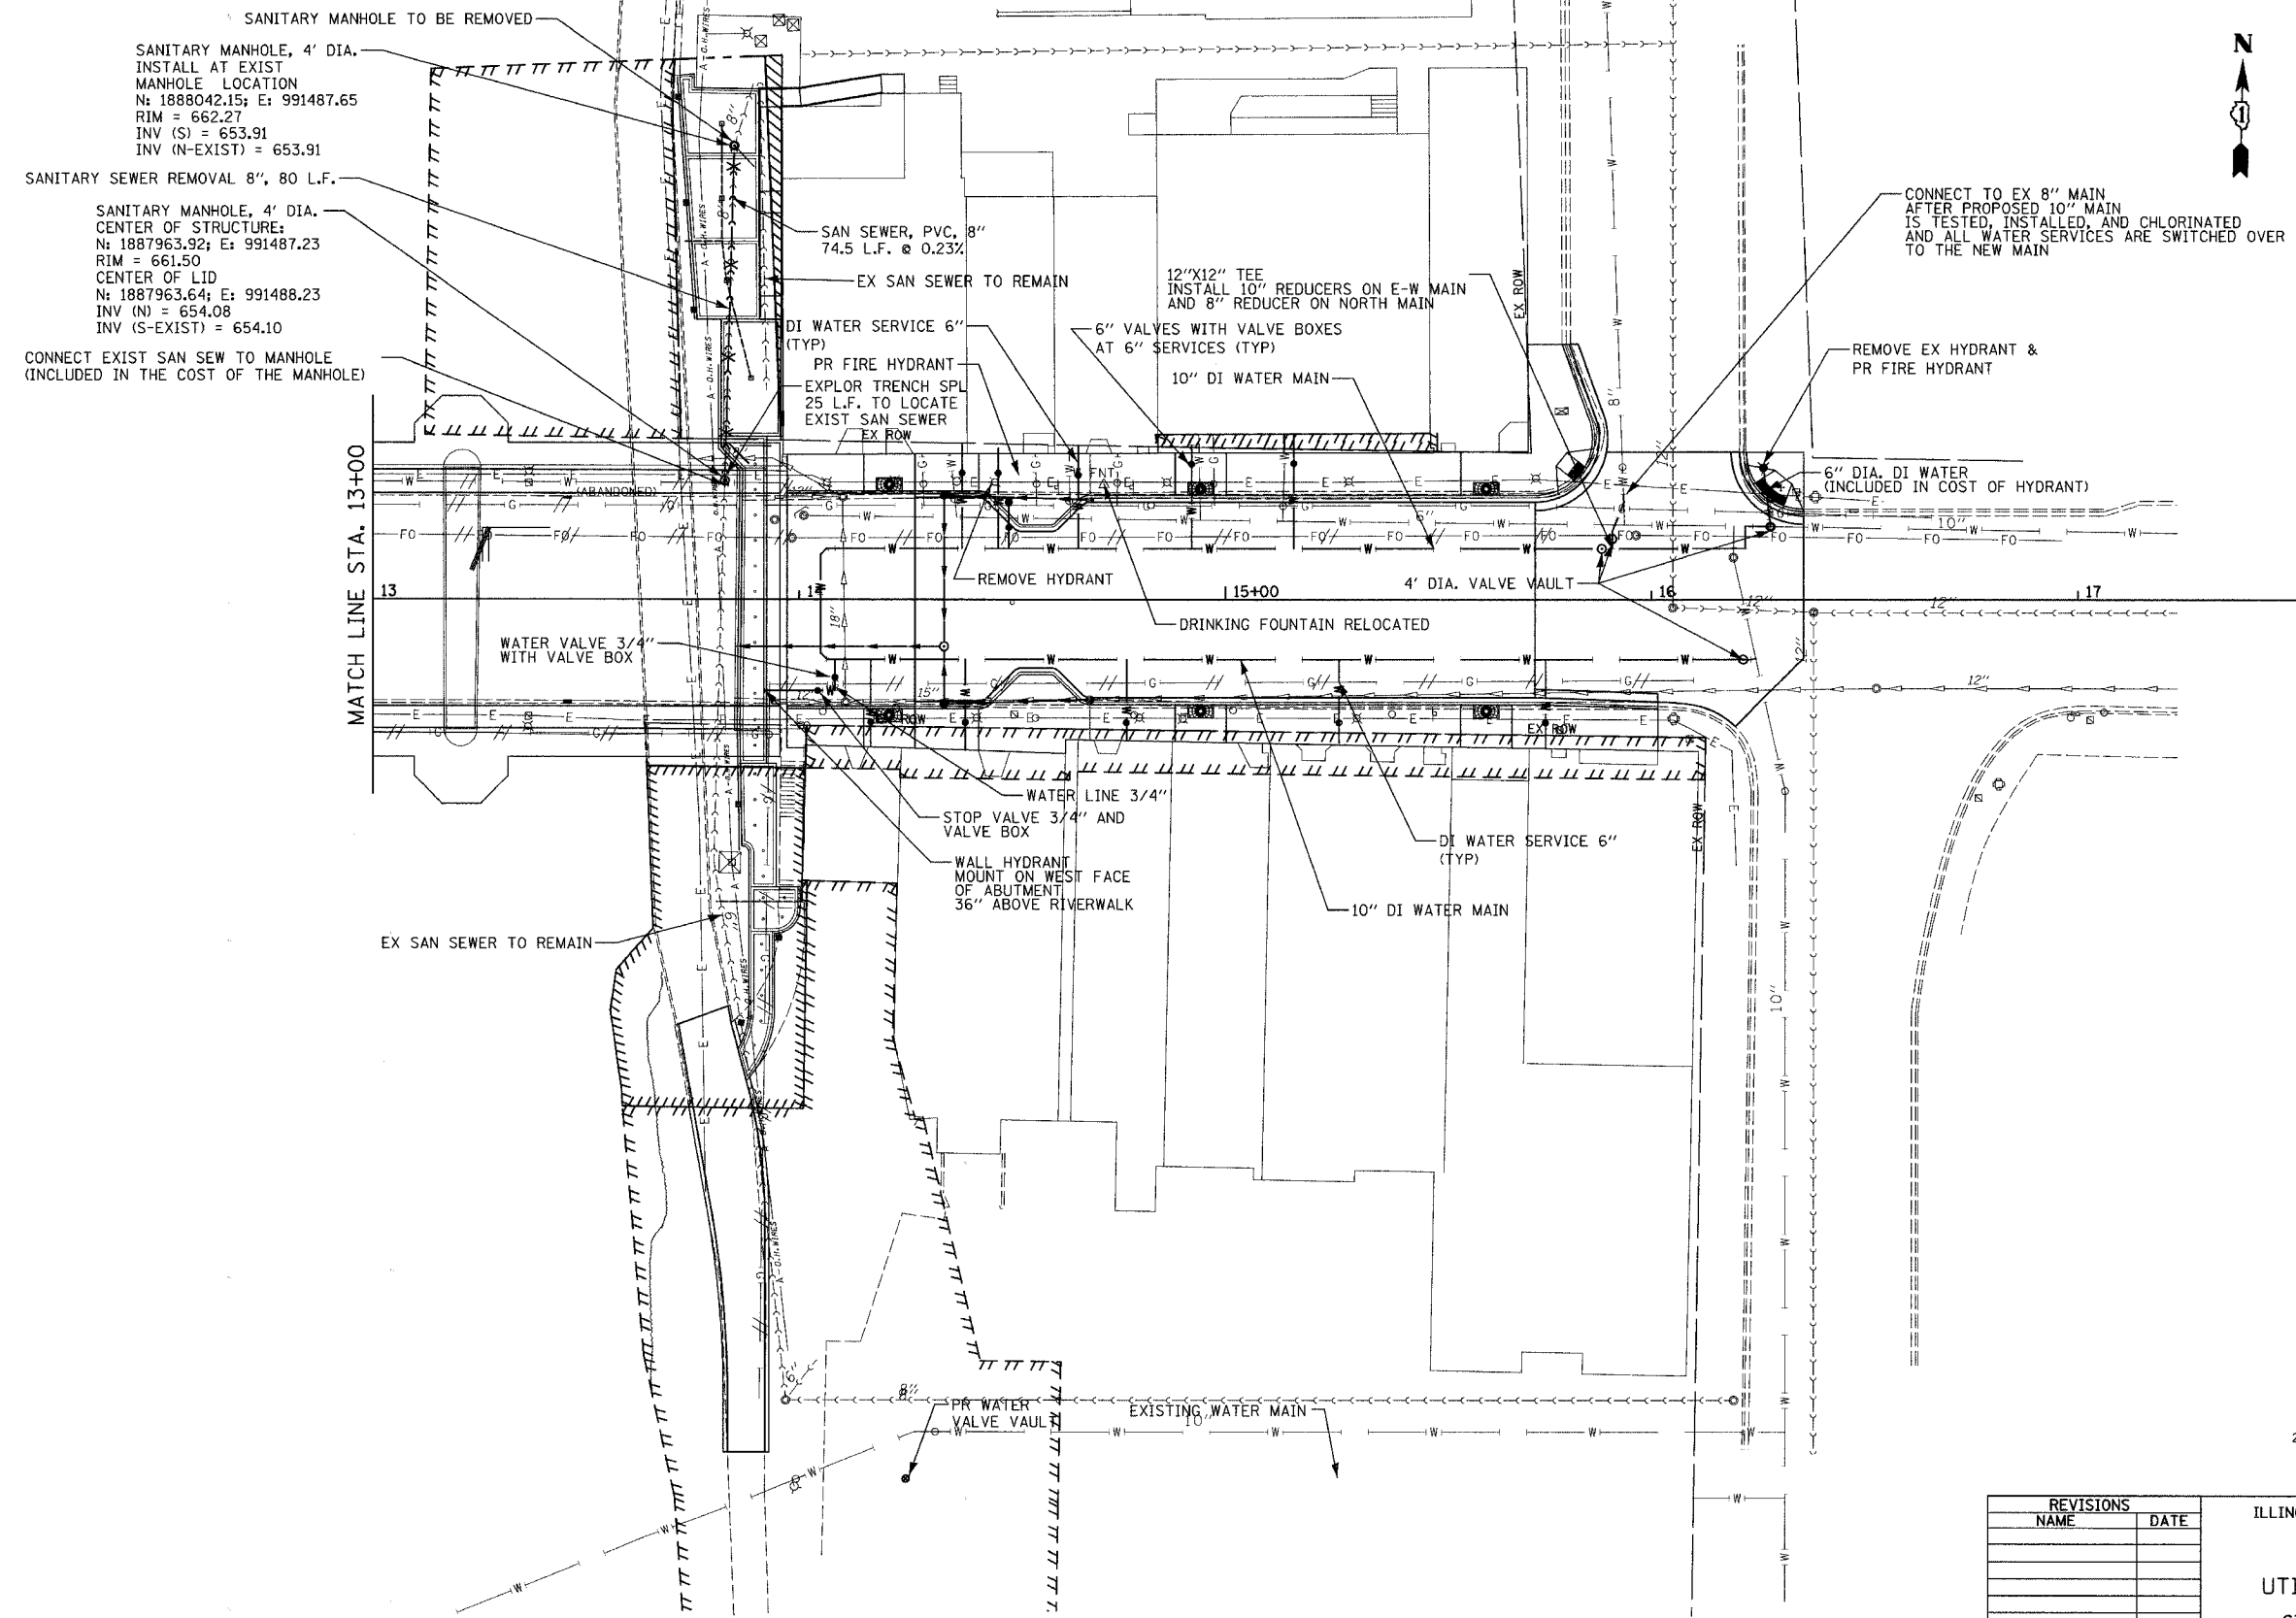

MATCH LINE STA. 13+00

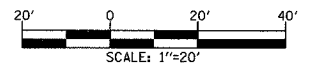

REVISIONS	
NAME	DATE

ILLINOIS DEPARTMENT OF TRANSPORTATION
WILSON STREET
 UTILITY RELOCATION PLAN
 STA 13+00 TO STA 15+72.69
 SCALE: 1"=20'
 DATE 07/28/2006
 DRAWN BY AWM
 CHECKED BY AKK

PLOT DATE * 08/14/2006
 FILE NAME * 142005rcv\ldgr\util-relocat02.dgn
 PLOT SCALE * 1/4"=20"
 USER NAME * USER

I:\142005rcv\ldgr\util-relocat02.dgn 07/28/2006 08:08:31 AM