
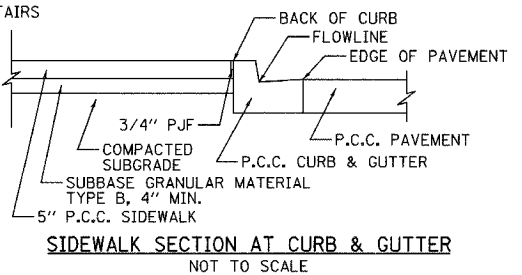
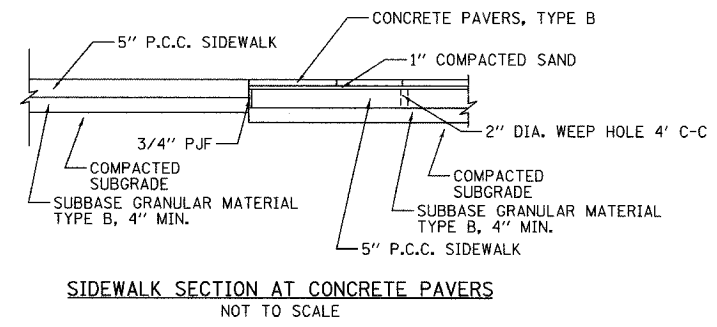
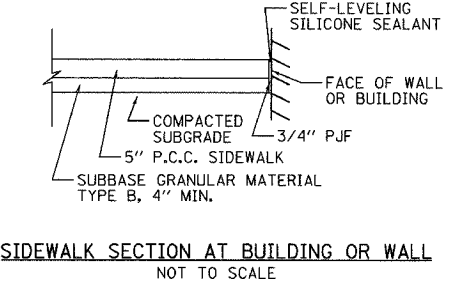
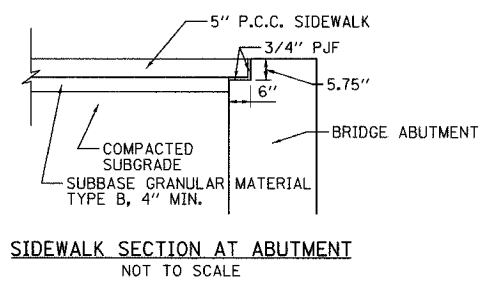
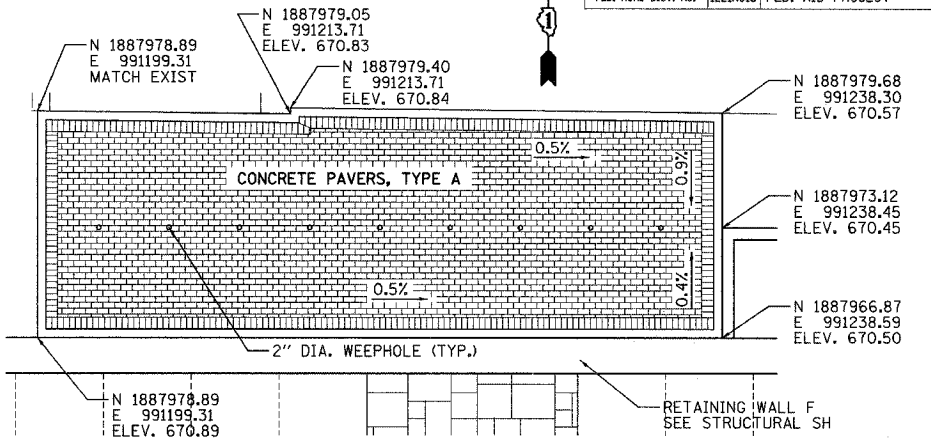


F.A.U. RTE.	SECTION	COUNTY	TOTAL SHEETS	SHEET NO.
1441	DO-00059-00-BR	KANE	154	39
STA. 10+33.42		TO STA. 11+55.24		
FED. ROAD DIST. NO. ILLINOIS FED. AID PROJECT				

NORTH SIDEWALK - WEST OF BRIDGE										
STATION	ELEV.	EDGE OF PAVEMENT		FLOWLINE		BACK OF CURB		BACK OF WALK		NOTES
		OFFSET	ELEV.	OFFSET	ELEV.	OFFSET	ELEV.	OFFSET	ELEV.	
10+33.42	673.18	24.54	672.56	25.50	672.51	26.12	672.84	N/A	N/A	MATCH EX EOP
10+37.42	673.21	24.00	672.67	25.00	672.61	25.58	672.99	N/A	N/A	MATCH EX EOP
10+41.42	673.24	24.00	672.76	25.00	672.70	25.58	673.12	35.58	673.32	MATCH EX WALK
10+50.00	673.31	24.00	672.95	25.00	672.89	25.58	673.39	35.58	673.59	
10+66.24	673.43	24.00	673.07	25.00	673.01	25.58	673.51	35.58	673.71	EDGE OF PAVERS
10+75.00	673.50	24.00	673.14	25.00	673.08	25.58	673.58	35.58	673.78	
10+78.24	673.51	24.00	673.15	25.00	673.09	25.58	673.59	35.58	673.79	EDGE OF PAVERS
10+88.24	673.54	24.00	673.18	25.00	673.12	25.58	673.62	35.58	673.82	EDGE OF WALL
10+88.24	673.54	24.00	673.18	25.00	673.12	25.58	673.62	34.83	673.80	EDGE OF WALL
11+00.00	673.57	24.00	673.21	25.00	673.15	25.58	673.65	34.83	673.84	
11+13.24	673.61	24.00	673.25	25.00	673.19	25.58	673.69	34.83	673.88	EDGE OF PAVERS
11+25.00	673.65	24.00	673.29	25.00	673.23	25.58	673.73	34.83	673.92	
11+25.24	673.65	24.00	673.29	25.00	673.23	25.58	673.73	34.83	673.92	EDGE OF PAVERS
11+50.00	673.83	N/A	N/A	25.00	673.46	25.58	674.04	34.83	674.14	
11+55.24	673.89	N/A	N/A	25.00	673.52	25.58	674.10	34.83	674.20	EDGE OF BRIDGE

SOUTH SIDEWALK - WEST OF BRIDGE										
STATION	ELEV.	EDGE OF PAVEMENT		FLOWLINE		BACK OF CURB		BACK OF WALK		NOTES
		OFFSET	ELEV.	OFFSET	ELEV.	OFFSET	ELEV.	OFFSET	ELEV.	
10+37.42	673.21	17.00	672.96	18.00	672.90	18.58	673.40	34.11	673.55	MATCH EX EOP
10+45.17	673.27	17.00	673.02	18.00	672.96	18.58	673.54	34.14	673.81	BUMPOUT
10+50.00	673.31	20.79	673.00	22.21	672.91	23.03	673.59	34.16	673.82	
10+54.24	673.34	24.00	672.98	25.00	672.92	25.58	673.67	34.17	673.85	BUMPOUT
10+66.24	673.43	24.00	673.07	25.00	673.01	25.58	673.76	34.21	673.94	EDGE OF PAVERS
10+66.62	673.44	24.00	673.08	25.00	673.02	25.58	673.77	34.21	673.95	BUILDING SETBACK
10+66.62	673.44	24.00	673.08	25.00	673.02	25.58	673.77	34.76	673.96	BUILDING SETBACK
10+75.00	673.50	24.00	673.14	25.00	673.08	25.58	673.83	34.79	674.02	
10+78.24	673.51	24.00	673.15	25.00	673.09	25.58	673.83	34.81	674.02	EDGE OF PAVERS
11+00.00	673.57	24.00	673.21	25.00	673.15	25.58	673.82	34.88	674.02	
11+13.24	673.61	24.00	673.25	25.00	673.19	25.58	673.82	34.93	674.01	EDGE OF PAVERS
11+25.00	673.65	24.00	673.29	25.00	673.23	25.58	673.86	34.97	674.00	
11+25.24	673.65	24.00	673.29	25.00	673.23	25.58	673.86	34.97	673.99	EDGE OF PAVERS
11+50.00	673.83	N/A	N/A	25.00	673.46	25.58	674.04	35.06	674.07	
11+51.03	673.84	N/A	N/A	25.00	673.47	25.58	674.05	35.07	674.15	EDGE OF STAIRS
11+51.03	673.84	N/A	N/A	25.00	673.47	25.58	674.05	34.67	674.15	EDGE OF STAIRS
11+55.24	673.89	N/A	N/A	25.00	673.52	25.58	674.10	34.67	674.19	EDGE OF BRIDGE

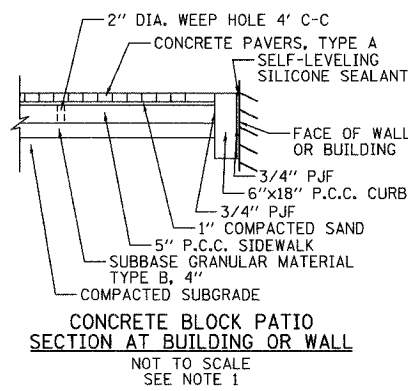

- NOTES:
- CONTRACTOR TO VERIFY DIMENSION FOR TOTAL DEPTH OF CONCRETE PAVERS AND COMPACTED SAND LAYER WITH CONCRETE PAVER MANUFACTURER FOR EACH STYLE OF CONCRETE PAVER PRIOR TO CONSTRUCTION.
  - ALL ELEVATIONS ARE TO TOP OF FINISHED SURFACE

REVISIONS	
NAME	DATE

ILLINOIS DEPARTMENT OF TRANSPORTATION  
**WILSON STREET**  
 SIDEWALK PLAN

SCALE: 1"=10'  
 DATE: 07/28/2006

DRAWN BY: WAJ  
 CHECKED BY: AKK

PLOT DATE: 08/14/2006  
 FILE NAME: s:\2005\concrete\sidewalk01.dgn  
 PLOT SCALE: 1/8"=1'-0"  
 USER NAME: #USER#

C:\BENTLEY\PLT\PLT001.dgn 08/14/2006 08:08:33 AM