

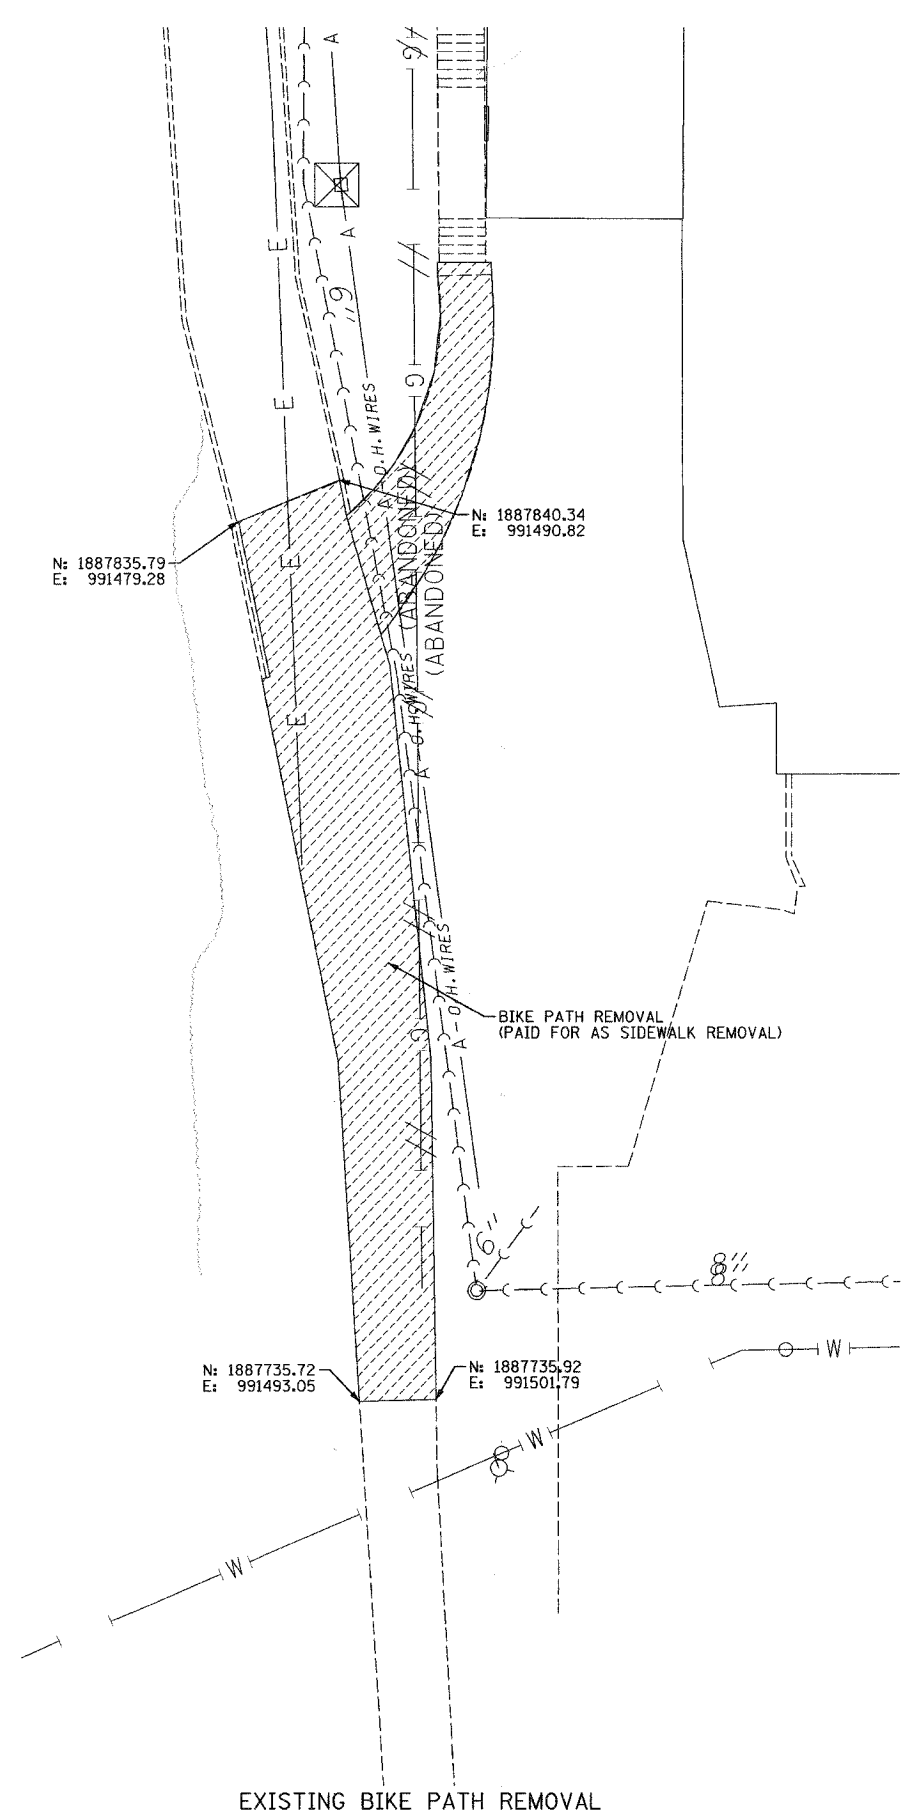



F.A.U. RTE.	SECTION	COUNTY	TOTAL SHEETS	SHEET NO.
1441	00-00059-00-BR	KANE	154	44
STA. N/A		TO STA. N/A		
FED. ROAD DIST. NO.	ILLINOIS	FED. AID PROJECT		

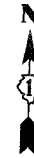


EXISTING BIKE PATH REMOVAL

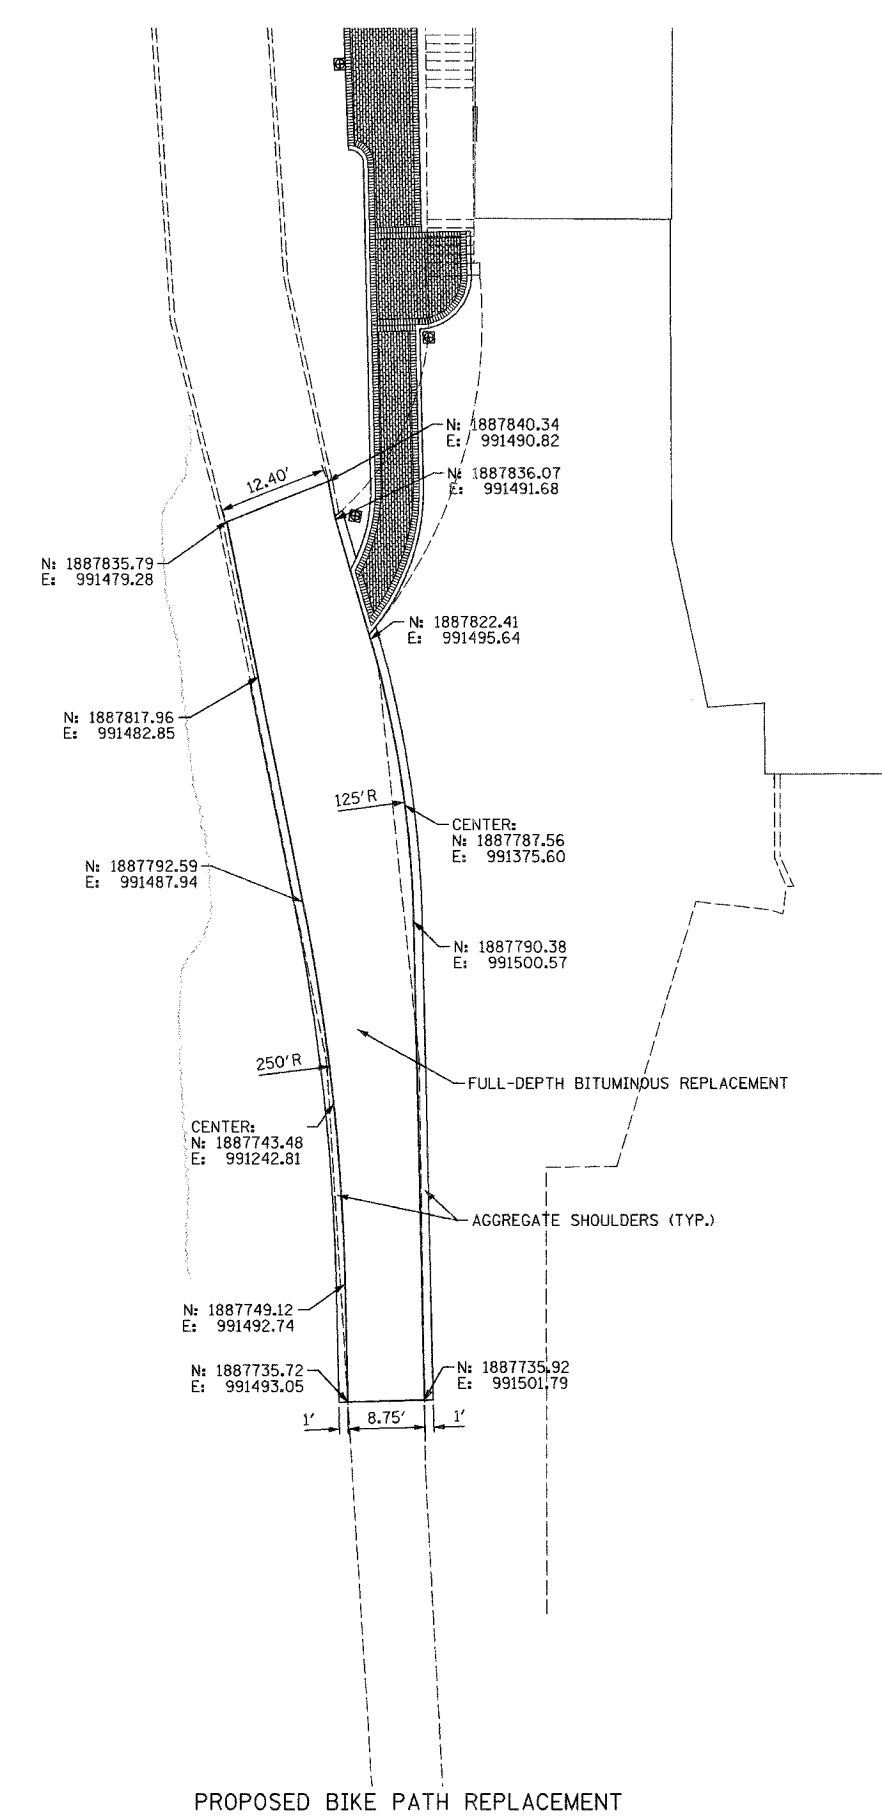


PROPOSED BIKE PATH REPLACEMENT

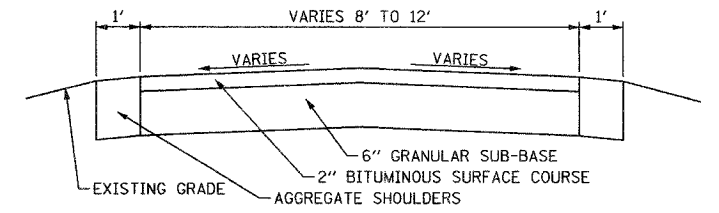

EXISTING TYPICAL SECTION

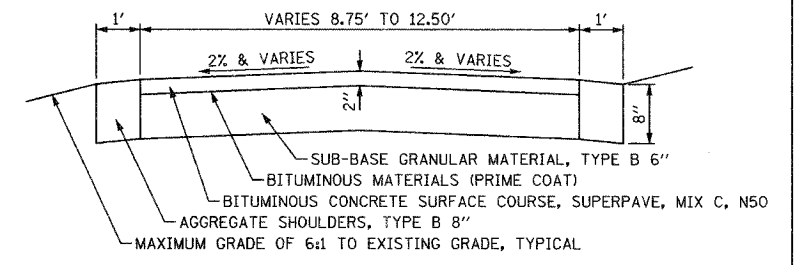

PROPOSED TYPICAL SECTION

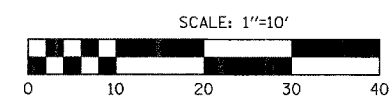

REVISIONS	
NAME	DATE

ILLINOIS DEPARTMENT OF TRANSPORTATION
 WILSON STREET
 BIKE PATH
 REMOVAL AND REPLACEMENT PLAN

SCALE: 1"=10'
 DATE: 07/28/2006
 DRAWN BY: WAJ
 CHECKED BY: AKK

PLOT DATE: 7/28/2006
 FILE NAME: T:\2008\1441\00059\00-BR\06.dgn
 PLOT SCALE: 1"=10'
 USER NAME: WAJ