


CONTRACT NO. 83869				
F.A.U. RTE.	SECTION	COUNTY	TOTAL SHEETS	SHEET NO.
1441	00-00059-00-BR	KANE	154	51
STA. 10+75		TO STA. 11+16.79		
FED. ROAD DIST. NO.		ILLINOIS FED. AID PROJECT		
50	60	70		

SURVEY PLOTTED
 NOTE BOOK TEMPLATE
 AREAS CHECKED
 NO.

SURVEY PLOTTED
 NOTE BOOK TEMPLATE
 AREAS CHECKED
 NO.

PLOT DATE = 7/25/2006
 FILE NAME = FILEL*
 PLOT SCALE = INSCALE*
 USER NAME = ROSEN

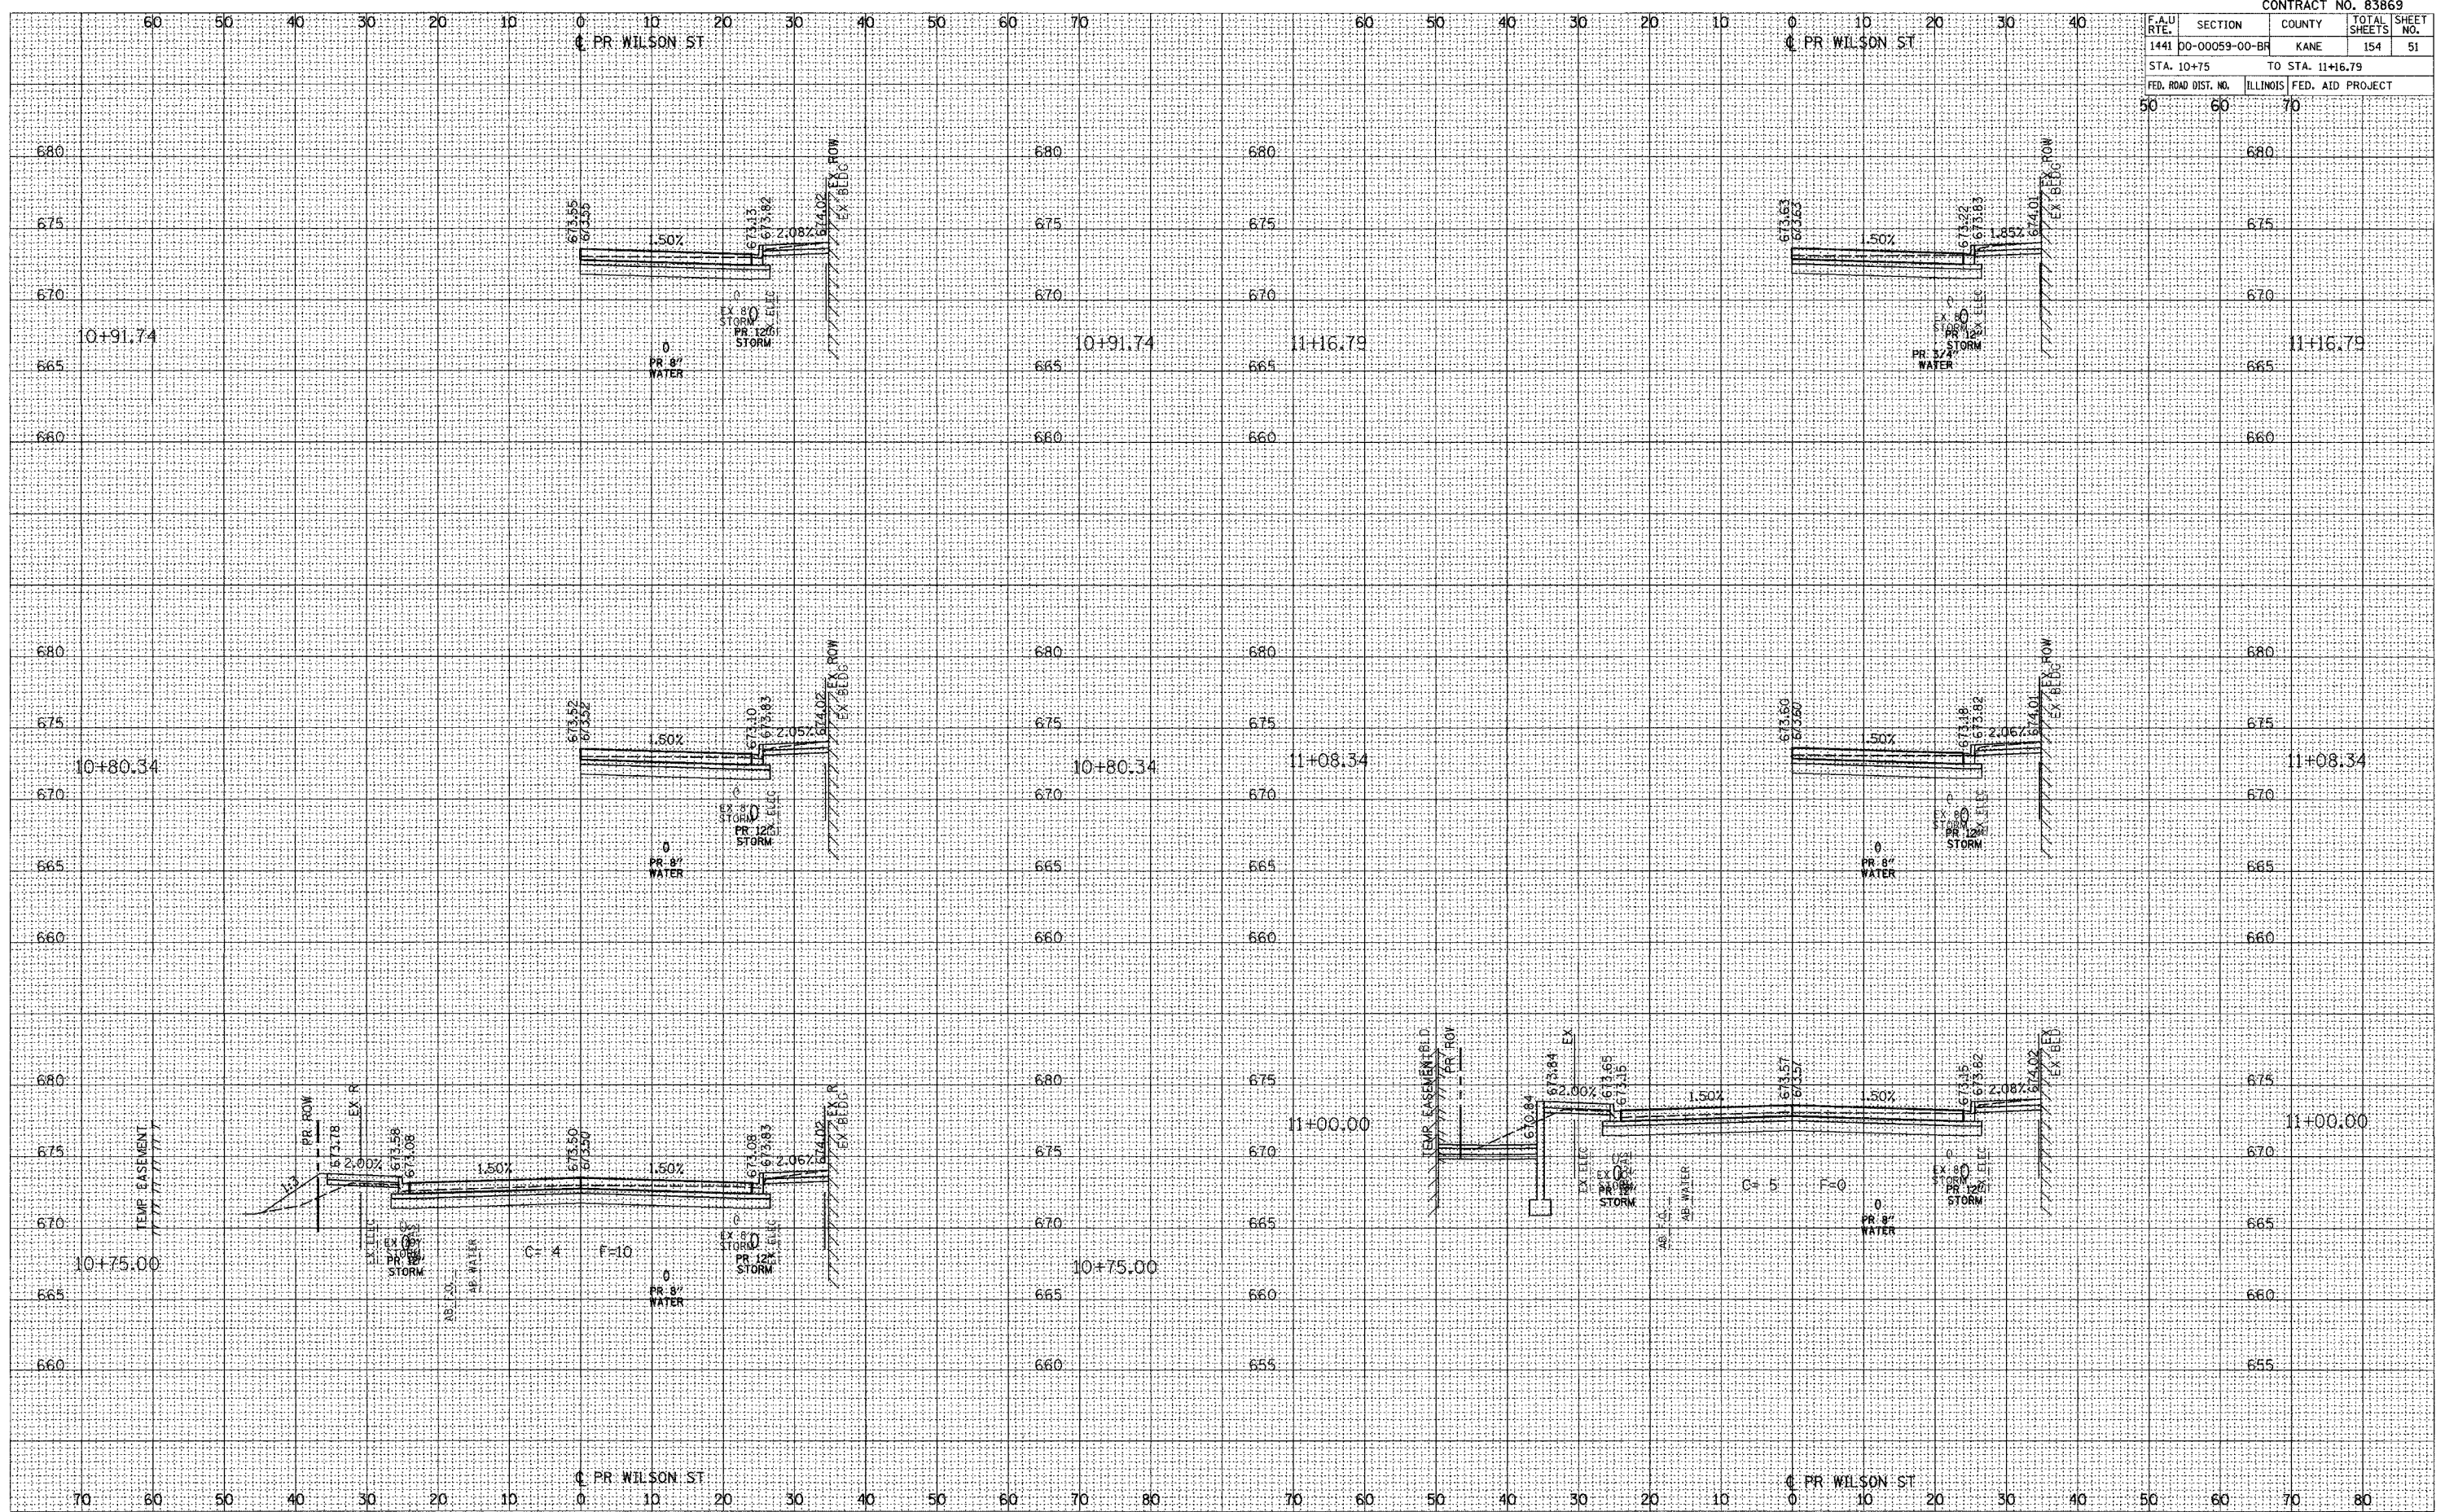

CROSS SECTIONS STA 10+75 TO STA 11+16.79