


CONTRACT NO. 83869				
F.A.U. RTE.	SECTION	COUNTY	TOTAL SHEETS	SHEET NO.
1441 00-00059-00-BF		KANE	154	52
STA. 11+25		TO STA. 11+50		
FED. ROAD DIST. NO.		ILLINOIS FED. AID PROJECT		

SURVEY PLOTTED  
 TEMPLATE  
 NO.

SURVEY PLOTTED  
 TEMPLATE  
 NO.

PLOT DATE: 7/25/2006  
 PLOT SCALE: 1"=40'  
 USER NAME: USER18

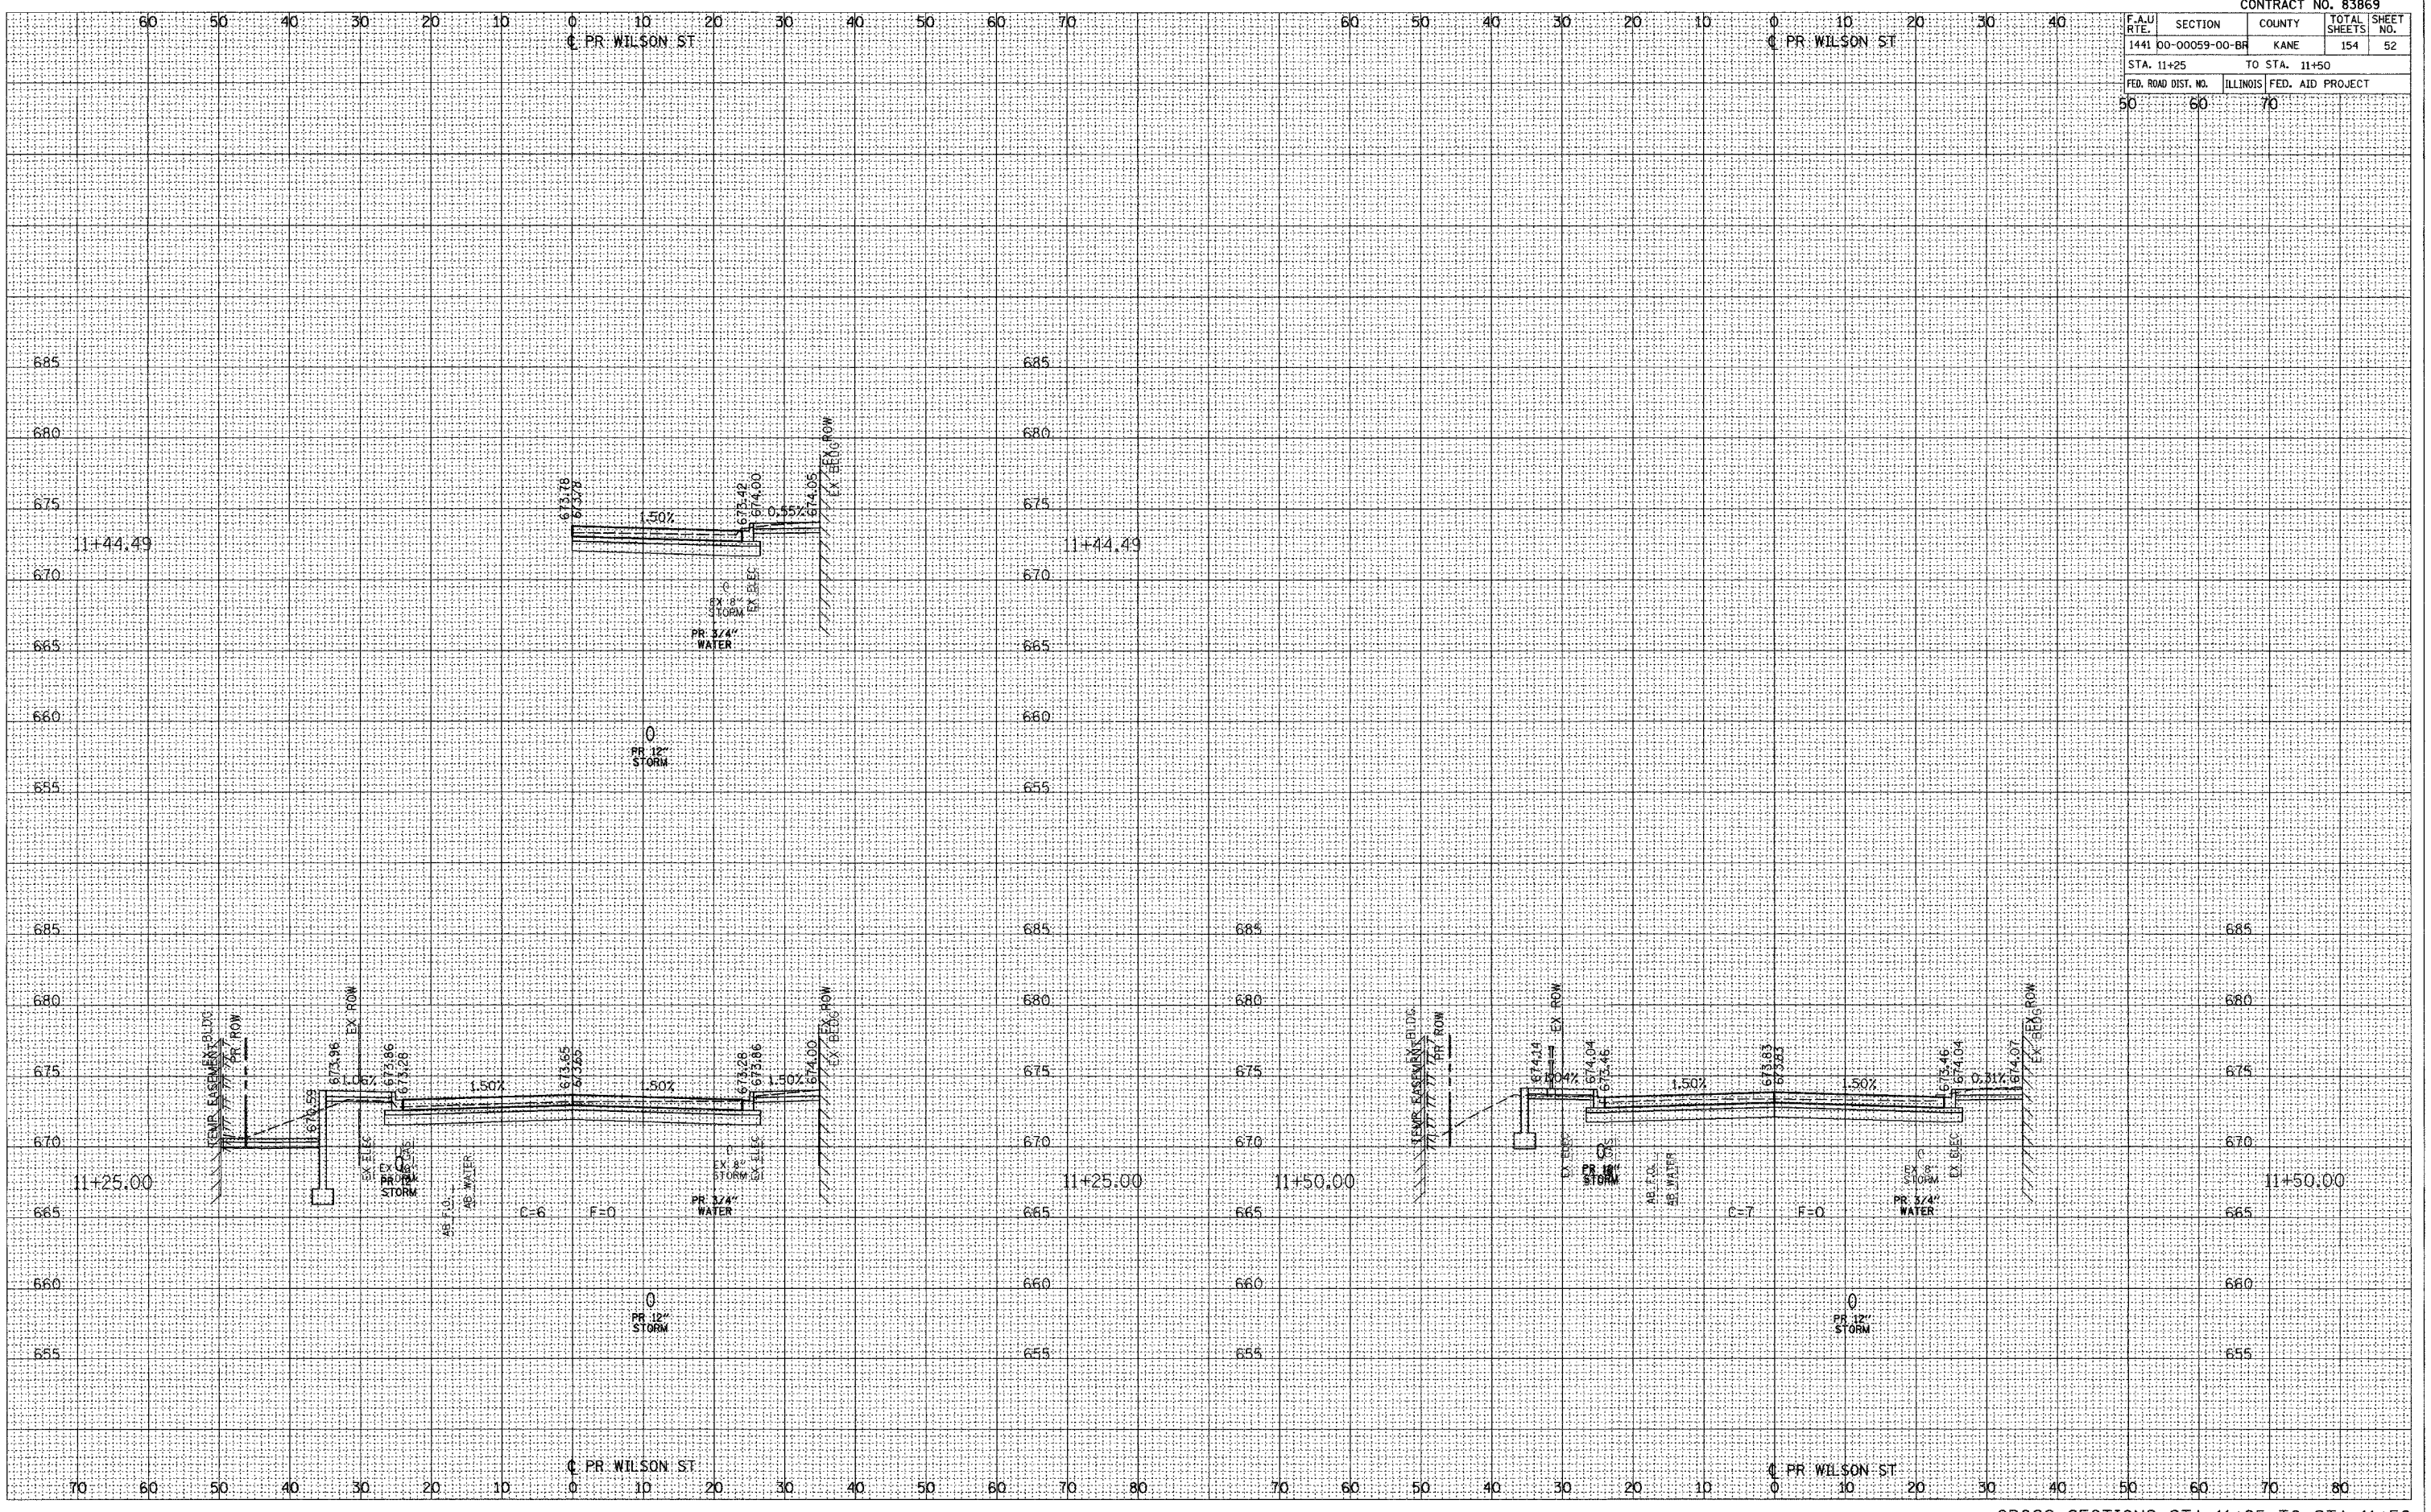

CROSS SECTIONS STA 11+25 TO STA 11+50