

F.A.U. RTE.	SECTION	COUNTY	TOTAL SHEETS	SHEET NO.
1441	00-00059-00-BR	KANE	154	53
STA. 14+00		TO STA. 14+21.72		
FED. ROAD DIST. NO.		ILLINOIS FED. AID PROJECT		
50	60	70		

PR WILSON ST

PR WILSON ST


PR WILSON ST

PR WILSON ST

SURVEY PLOTTED  
 NOTE BOOK TEMPLATE  
 AREAS CHECKED  
 NO.

SURVEY PLOTTED  
 NOTE BOOK TEMPLATE  
 AREAS CHECKED  
 NO.

PLOT DATE = 7/25/2006  
 FILE NAME = #FILE#  
 PLOT SCALE = #SCALE#  
 USER NAME = #USER#

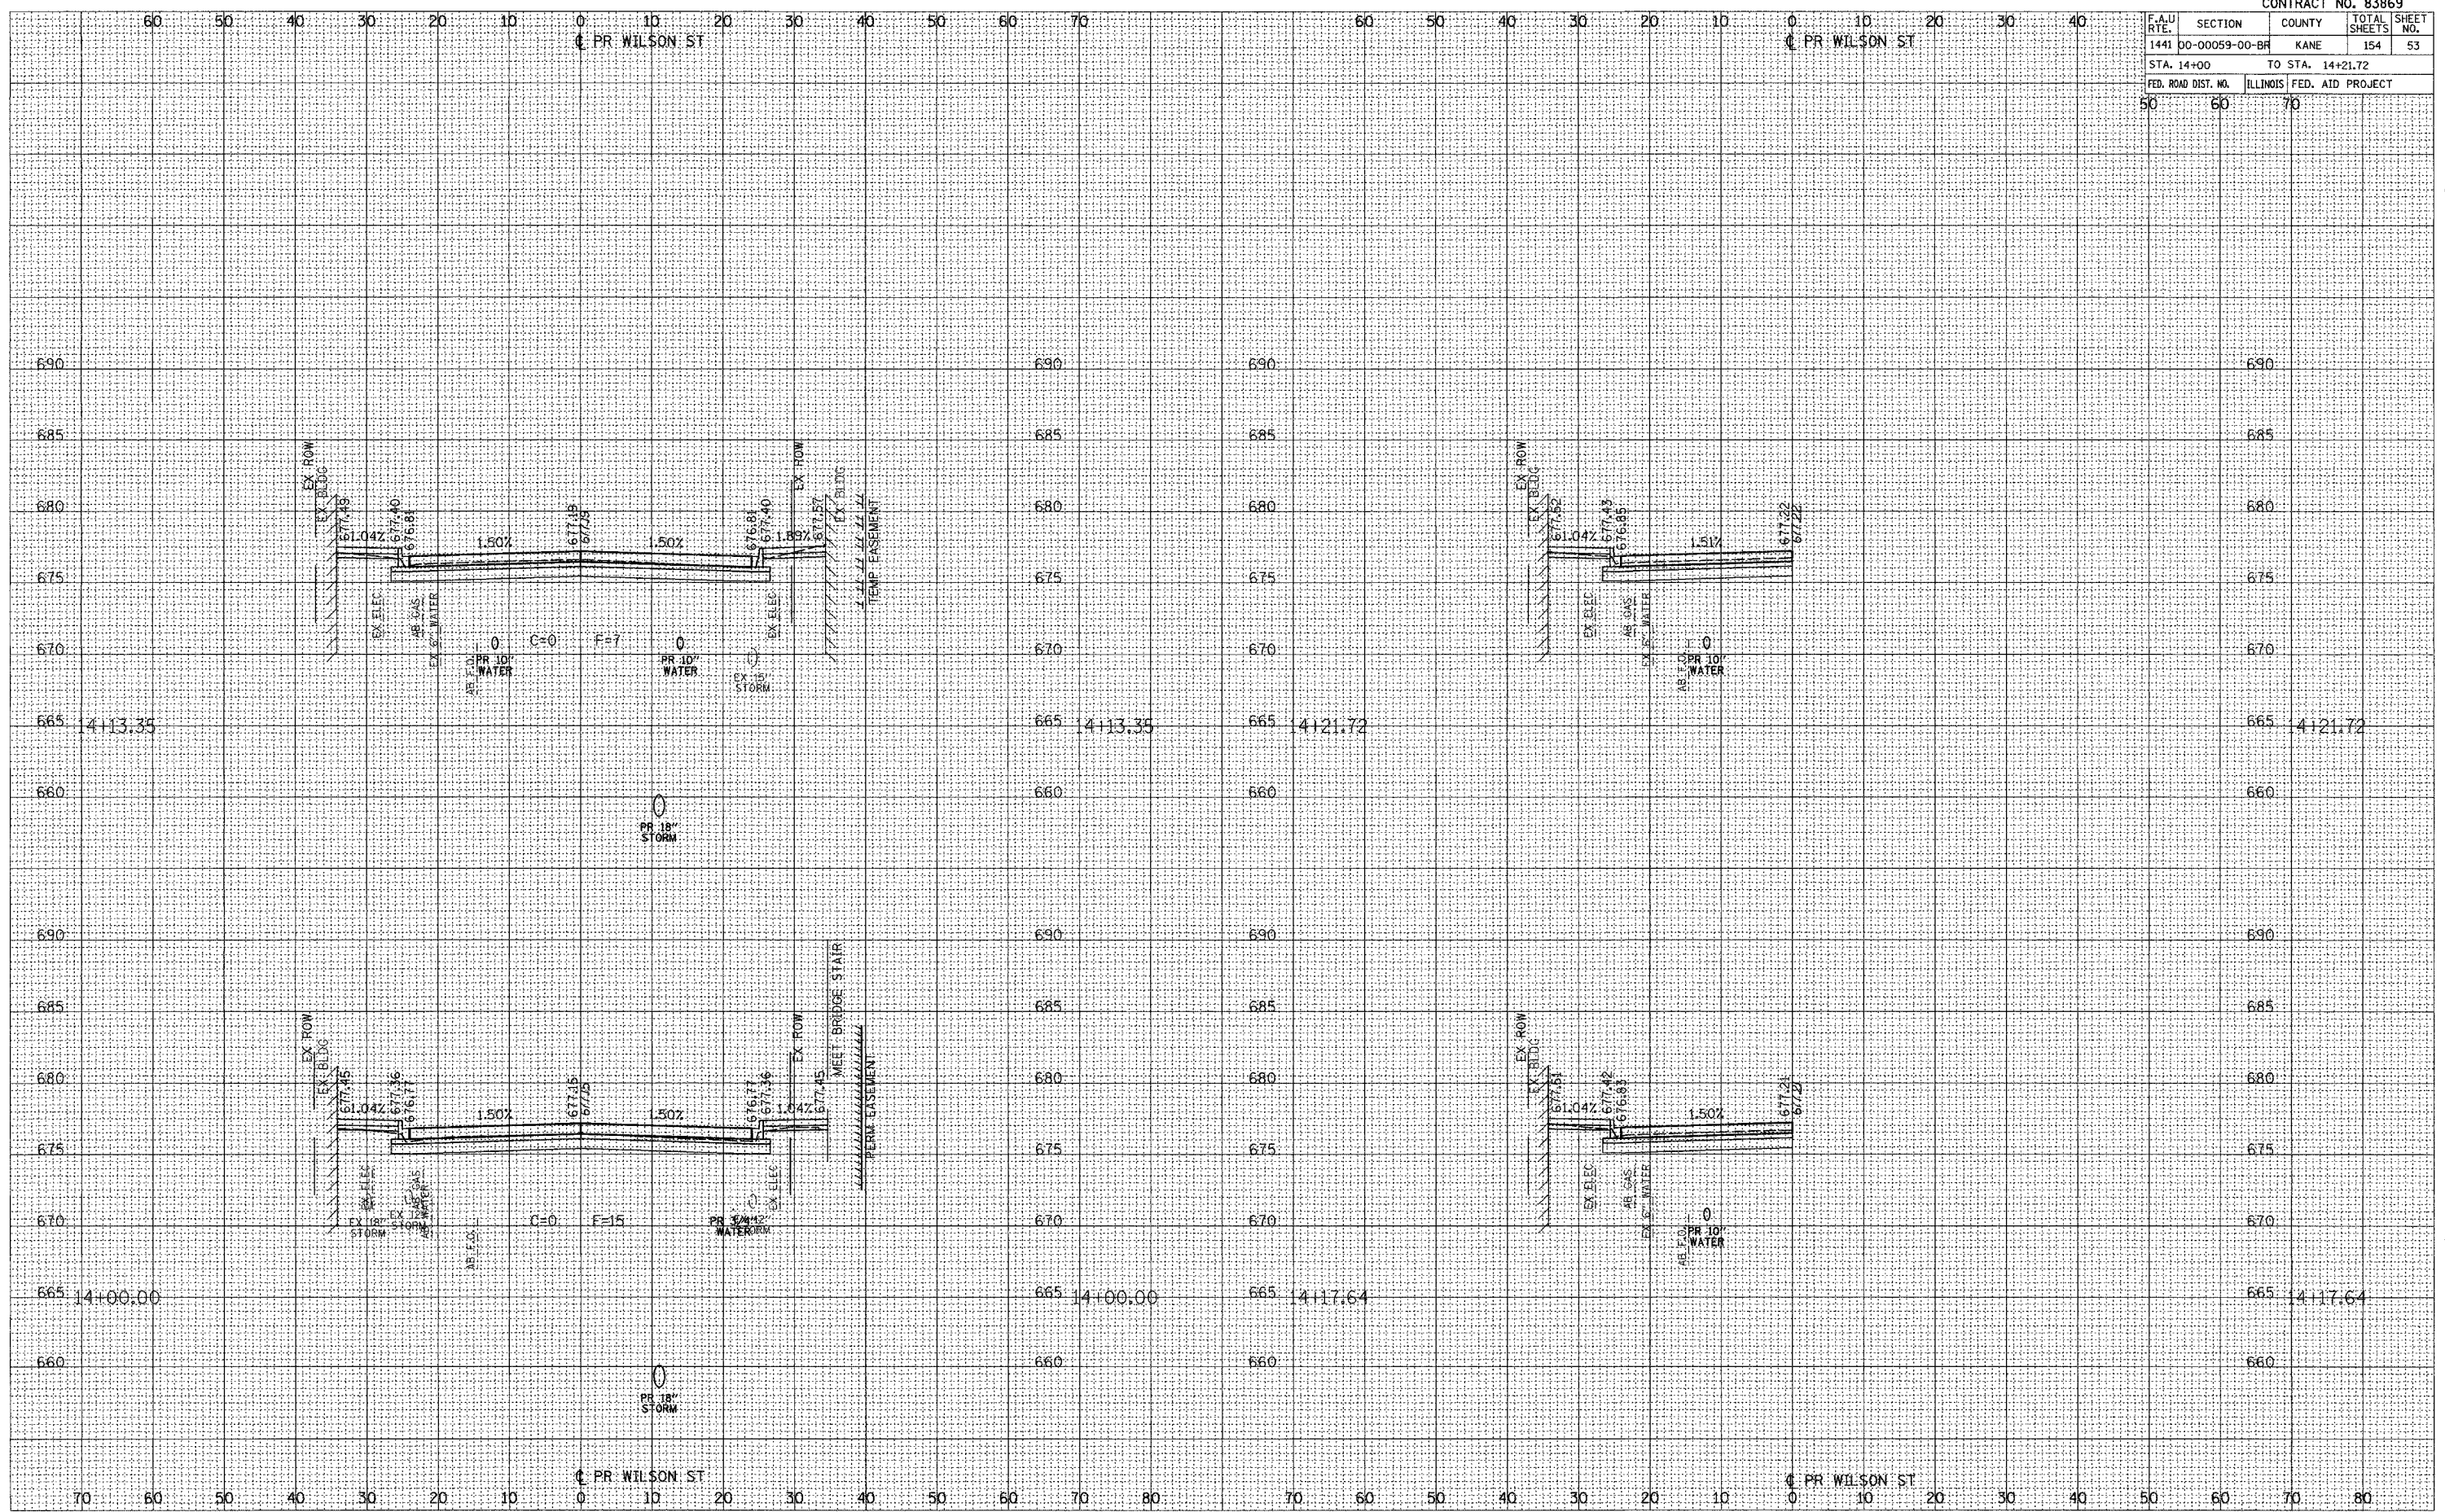

CROSS SECTIONS STA 14+00 TO STA 14+21.72