


|                     |                |                           |              |           |
|---------------------|----------------|---------------------------|--------------|-----------|
| CONTRACT NO. 83869  |                |                           |              |           |
| F.A.U. RTE.         | SECTION        | COUNTY                    | TOTAL SHEETS | SHEET NO. |
| 1441                | 00-00059-00-BF | KANE                      | 154          | 57        |
| STA. 15+36.85       |                | TO STA. 15+75             |              |           |
| FED. ROAD DIST. NO. |                | ILLINOIS FED. AID PROJECT |              |           |
| 50                  | 60             | 70                        |              |           |

SURVEY PLOTTED  
 NOTE BOOK TEMPLATE  
 NO. AREAS CHECKED

SURVEY PLOTTED  
 NOTE BOOK TEMPLATE  
 NO. AREAS CHECKED

PLOT DATE: 7/22/2008  
 PLOT SCALE: 1"=40'  
 USER NAME: USER8

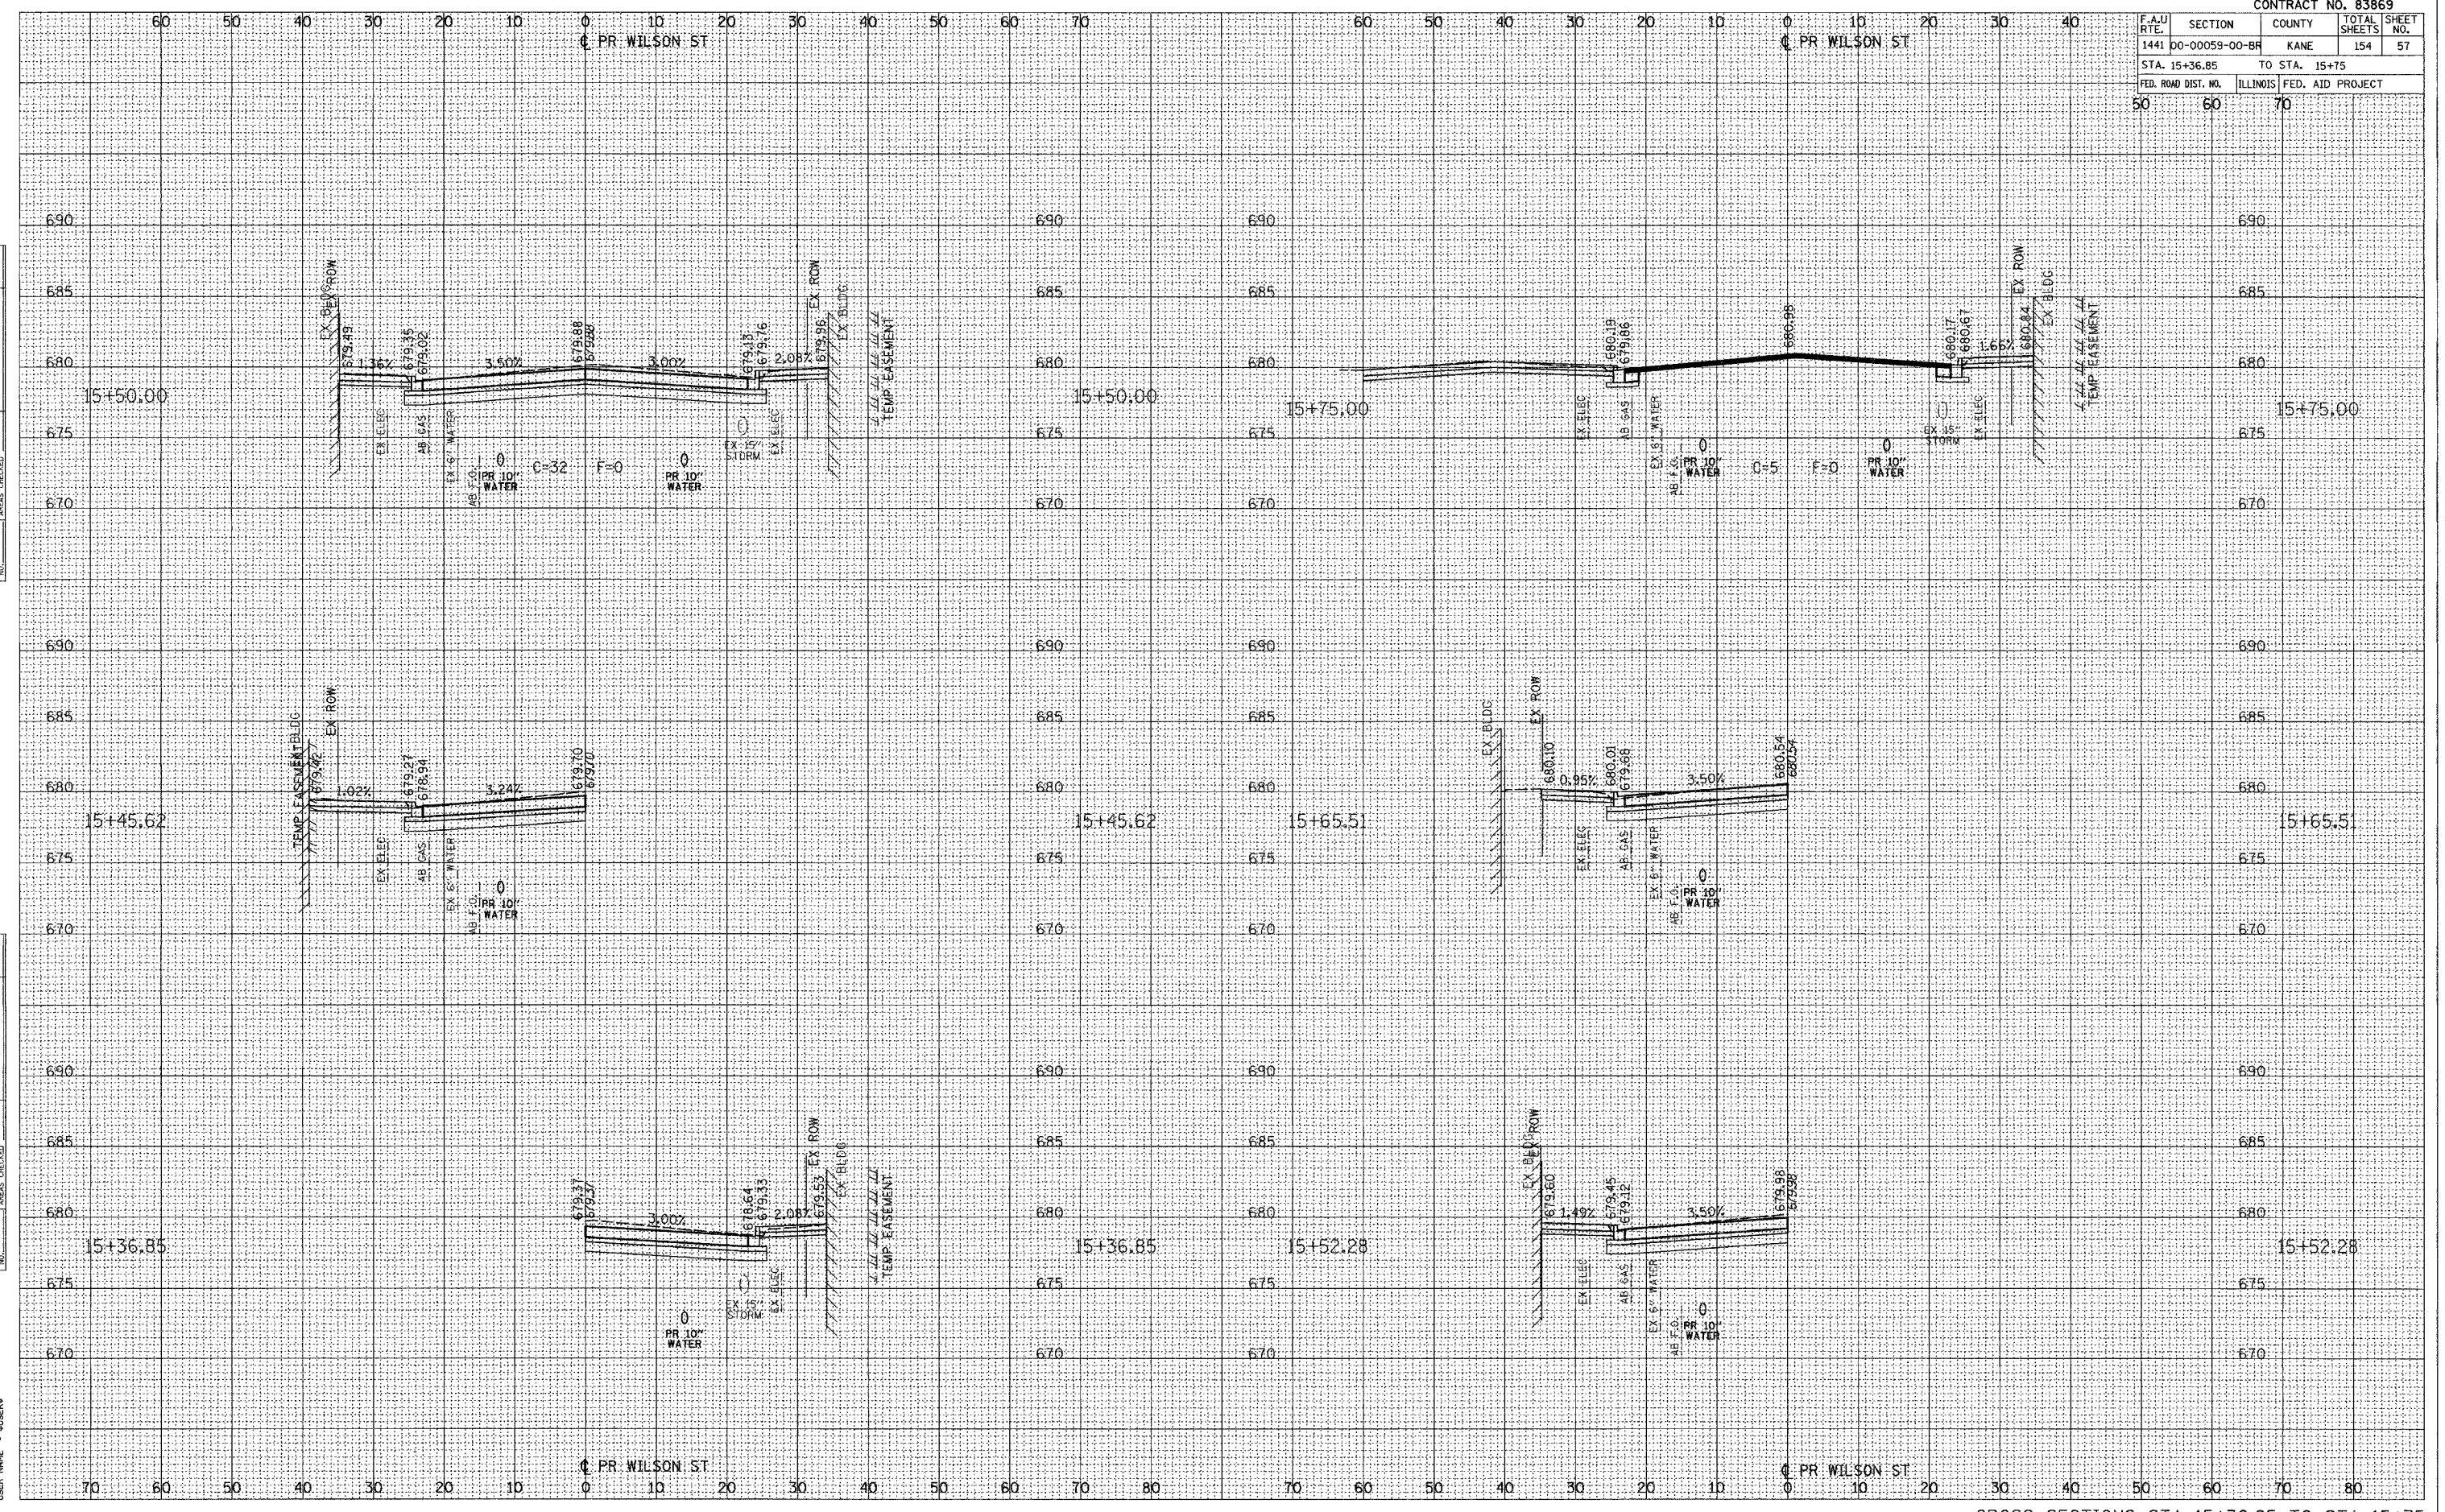

CROSS SECTIONS STA 15+36.85 TO STA 15+75