

STATE OF ILLINOIS
DEPARTMENT OF TRANSPORTATION

ROUTE NO.	SECTION	DRAWN	SHEET NO.	SHEET TOTAL	SHEET NO.
FAU 1441	00-00059-00-BR	KANE	154	77	S6
FED. ROAD DIST. NO. 7		ILLINOIS	FED. AID PROJECT		of 552 SHEETS

Contract # 83869

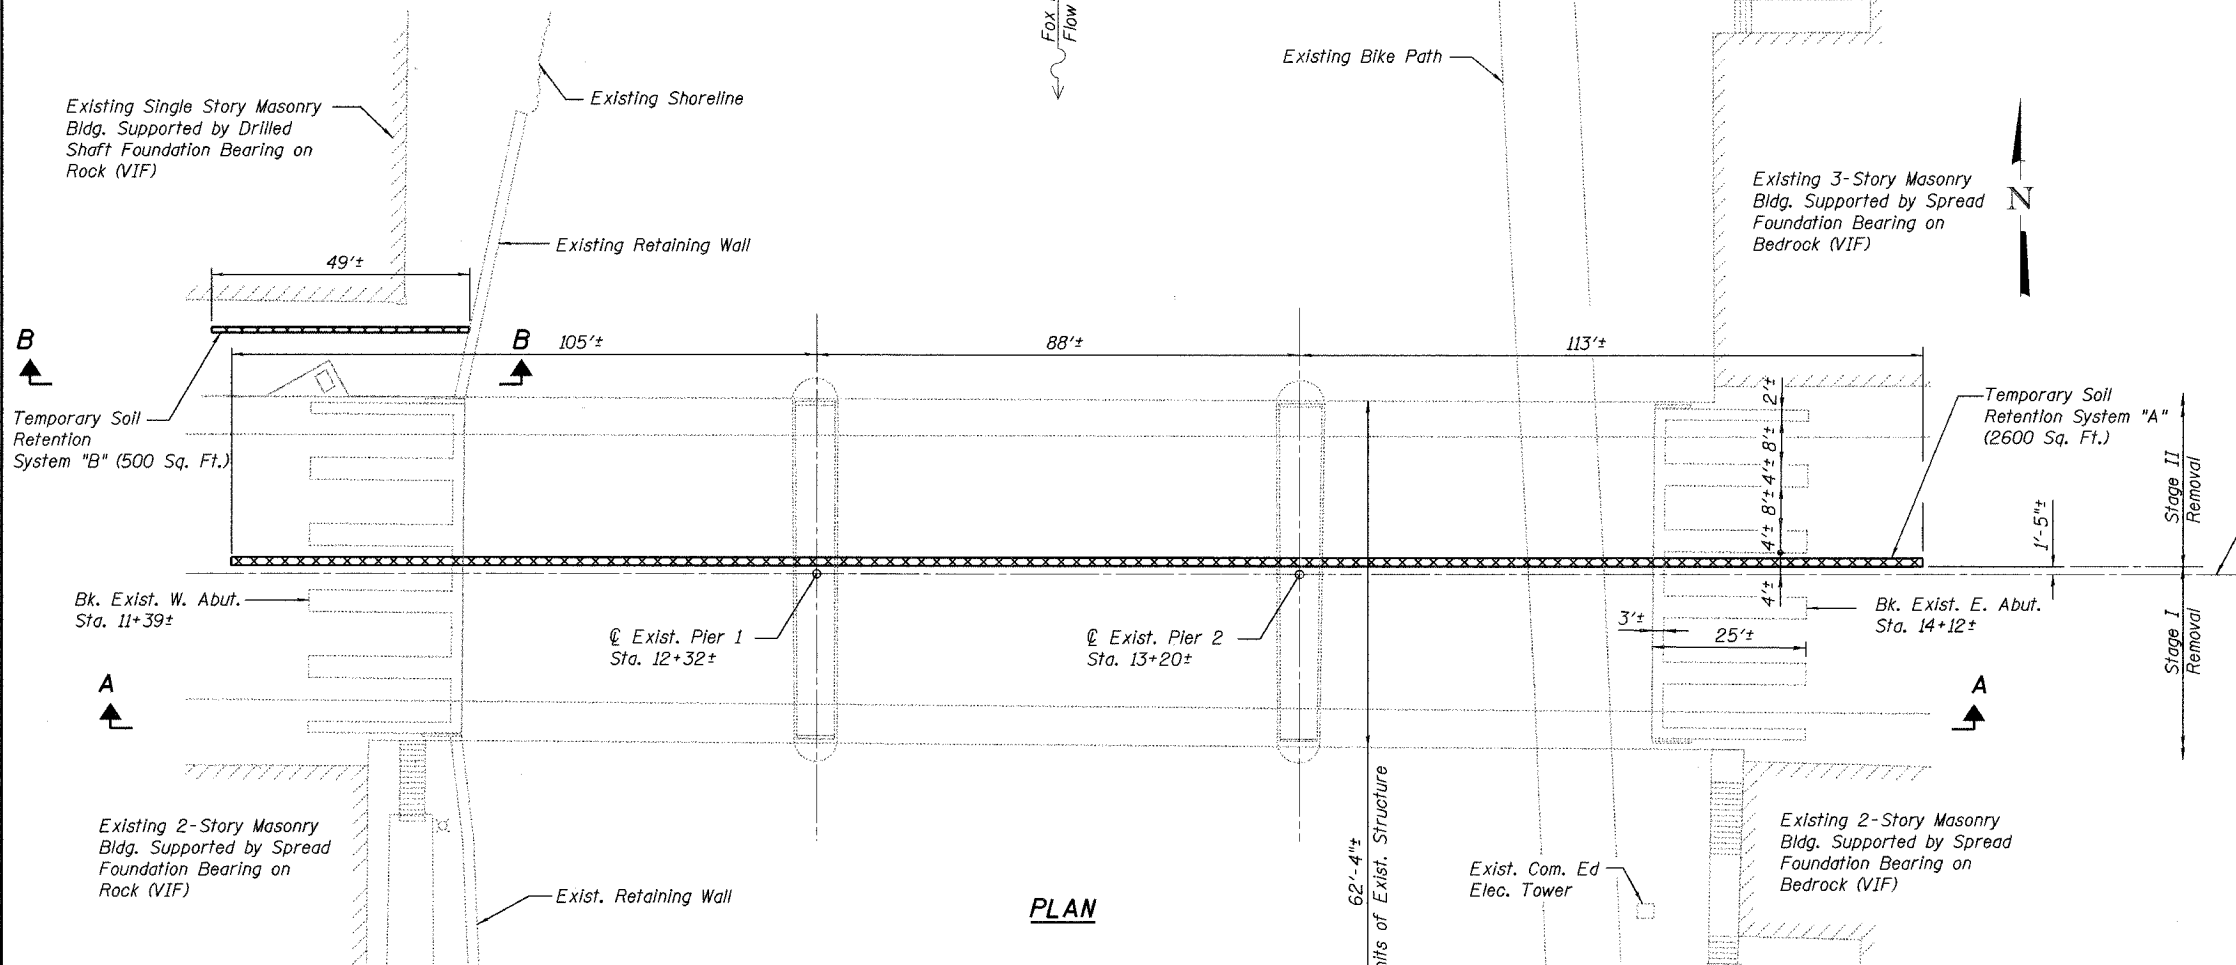
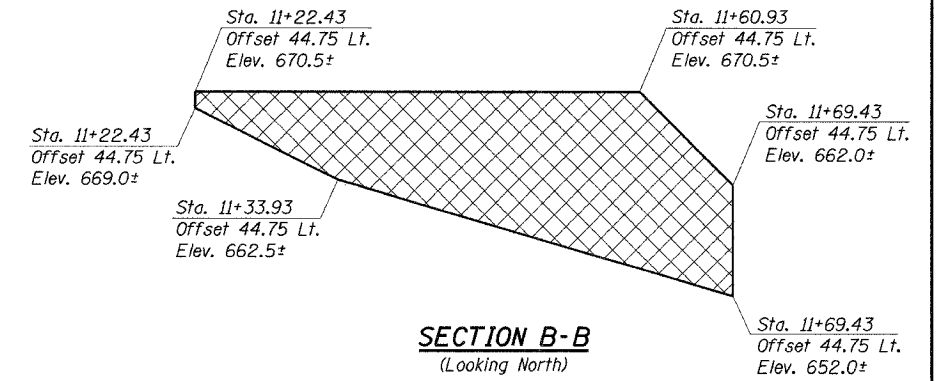
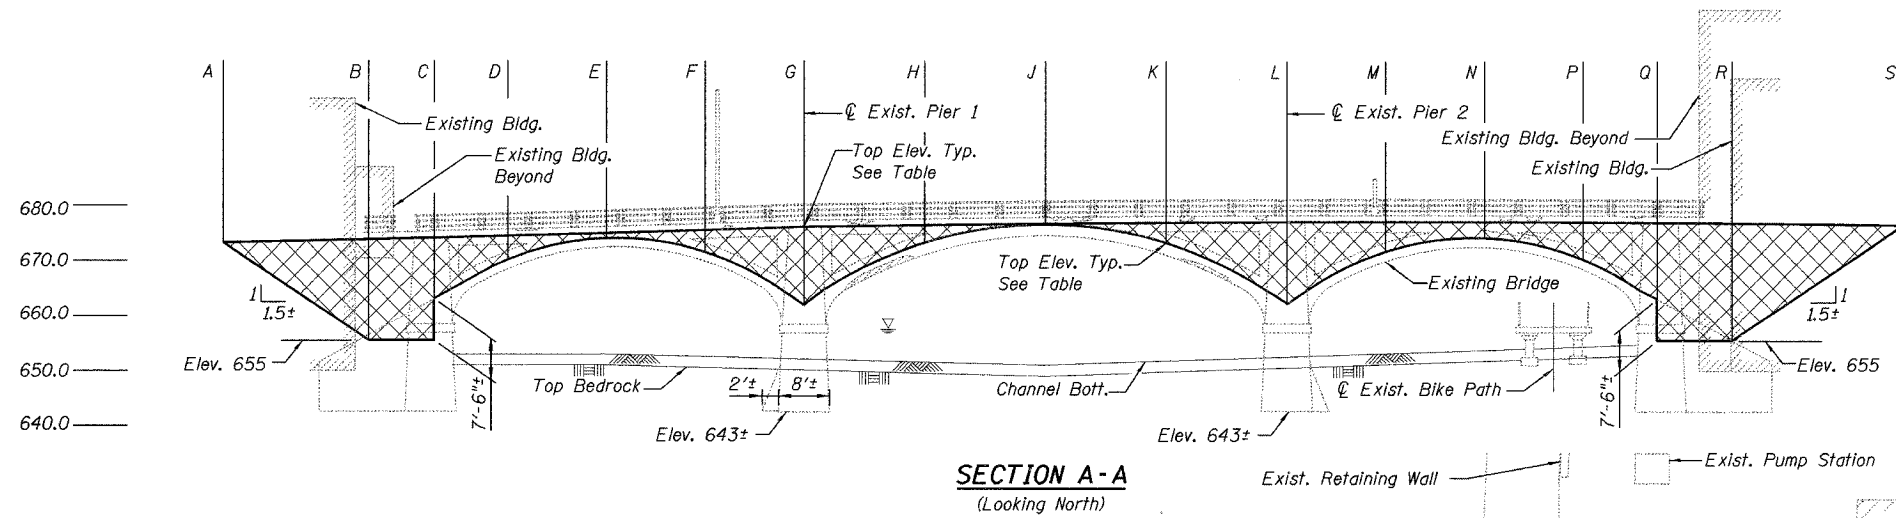


TABLE OF VALUES FOR TEMPORARY SOIL RETENTION SYSTEM "A"

Line	Sta.	Offset	Top Elev.	Bot. Elev.
A	1126.85	1.42 Lt.	673.16	673.16
B	1153.34	1.42 Lt.	673.45	655
C	1165.26	1.42 Lt.	673.82	655
D	1178.69	1.42 Lt.	674.25	669.5
E	1196.69	1.42 Lt.	674.87	673.42
F	1214.69	1.42 Lt.	675.34	670.63
G	1232.69	1.42 Lt.	675.76	662.5
H	1254.69	1.42 Lt.	676.26	671.93
J	1276.69	1.42 Lt.	676.64	675.59
K	1298.69	1.42 Lt.	676.77	671.93
L	1320.69	1.42 Lt.	676.77	662.5
M	1338.69	1.42 Lt.	676.72	670.63
N	1356.69	1.42 Lt.	676.64	673.43
P	1374.69	1.42 Lt.	676.53	669.5
Q	1388.17	1.42 Lt.	676.45	655
R	1401.83	1.42 Lt.	676.42	655
S	1433.10	1.42 Lt.	676.98	676.98

NOTE
Adjust Temporary Soil Retention System "A" to accommodate Stage II construction as necessary, cost incidental to Pay Item "Temporary Soil Retention System".

TEMPORARY SOIL RETENTION PLAN & DETAILS
WILSON ST OVER FOX RIVER
SECTION 00-00059-00-BR
KANE COUNTY
STRUCTURE NO. 045-6051

DESIGNED	-	DWH
CHECKED	-	RWC
DRAWN	-	EF
CHECKED	-	RWC

BILL OF MATERIAL

ITEM	UNIT	TOTAL
Temporary Soil Retention System	Sq. Ft.	3100

LEGEND

	Temp. Soil Retention System
--	-----------------------------

LOCHNER
H.W. LOCHNER, INC., CHICAGO, ILLINOIS